


F.A. RTE.	SECTION	COUNTY	TOTAL SHEETS	SHEET NO.
322	11-13	CHRISTIAN	437	403
STA. TO STA.				
FED. ROAD DIST. NO.	ILLINOIS	FED. AID PROJECT		

DATE
BY
SURVEYED
TEMPLATE
AREAS CHECKED
NO.
FINAL SURVEY
NOTE BOOK

DATE
BY
SURVEYED
TEMPLATE
AREAS CHECKED
NO.
ORIGINAL SURVEY
NOTE BOOK

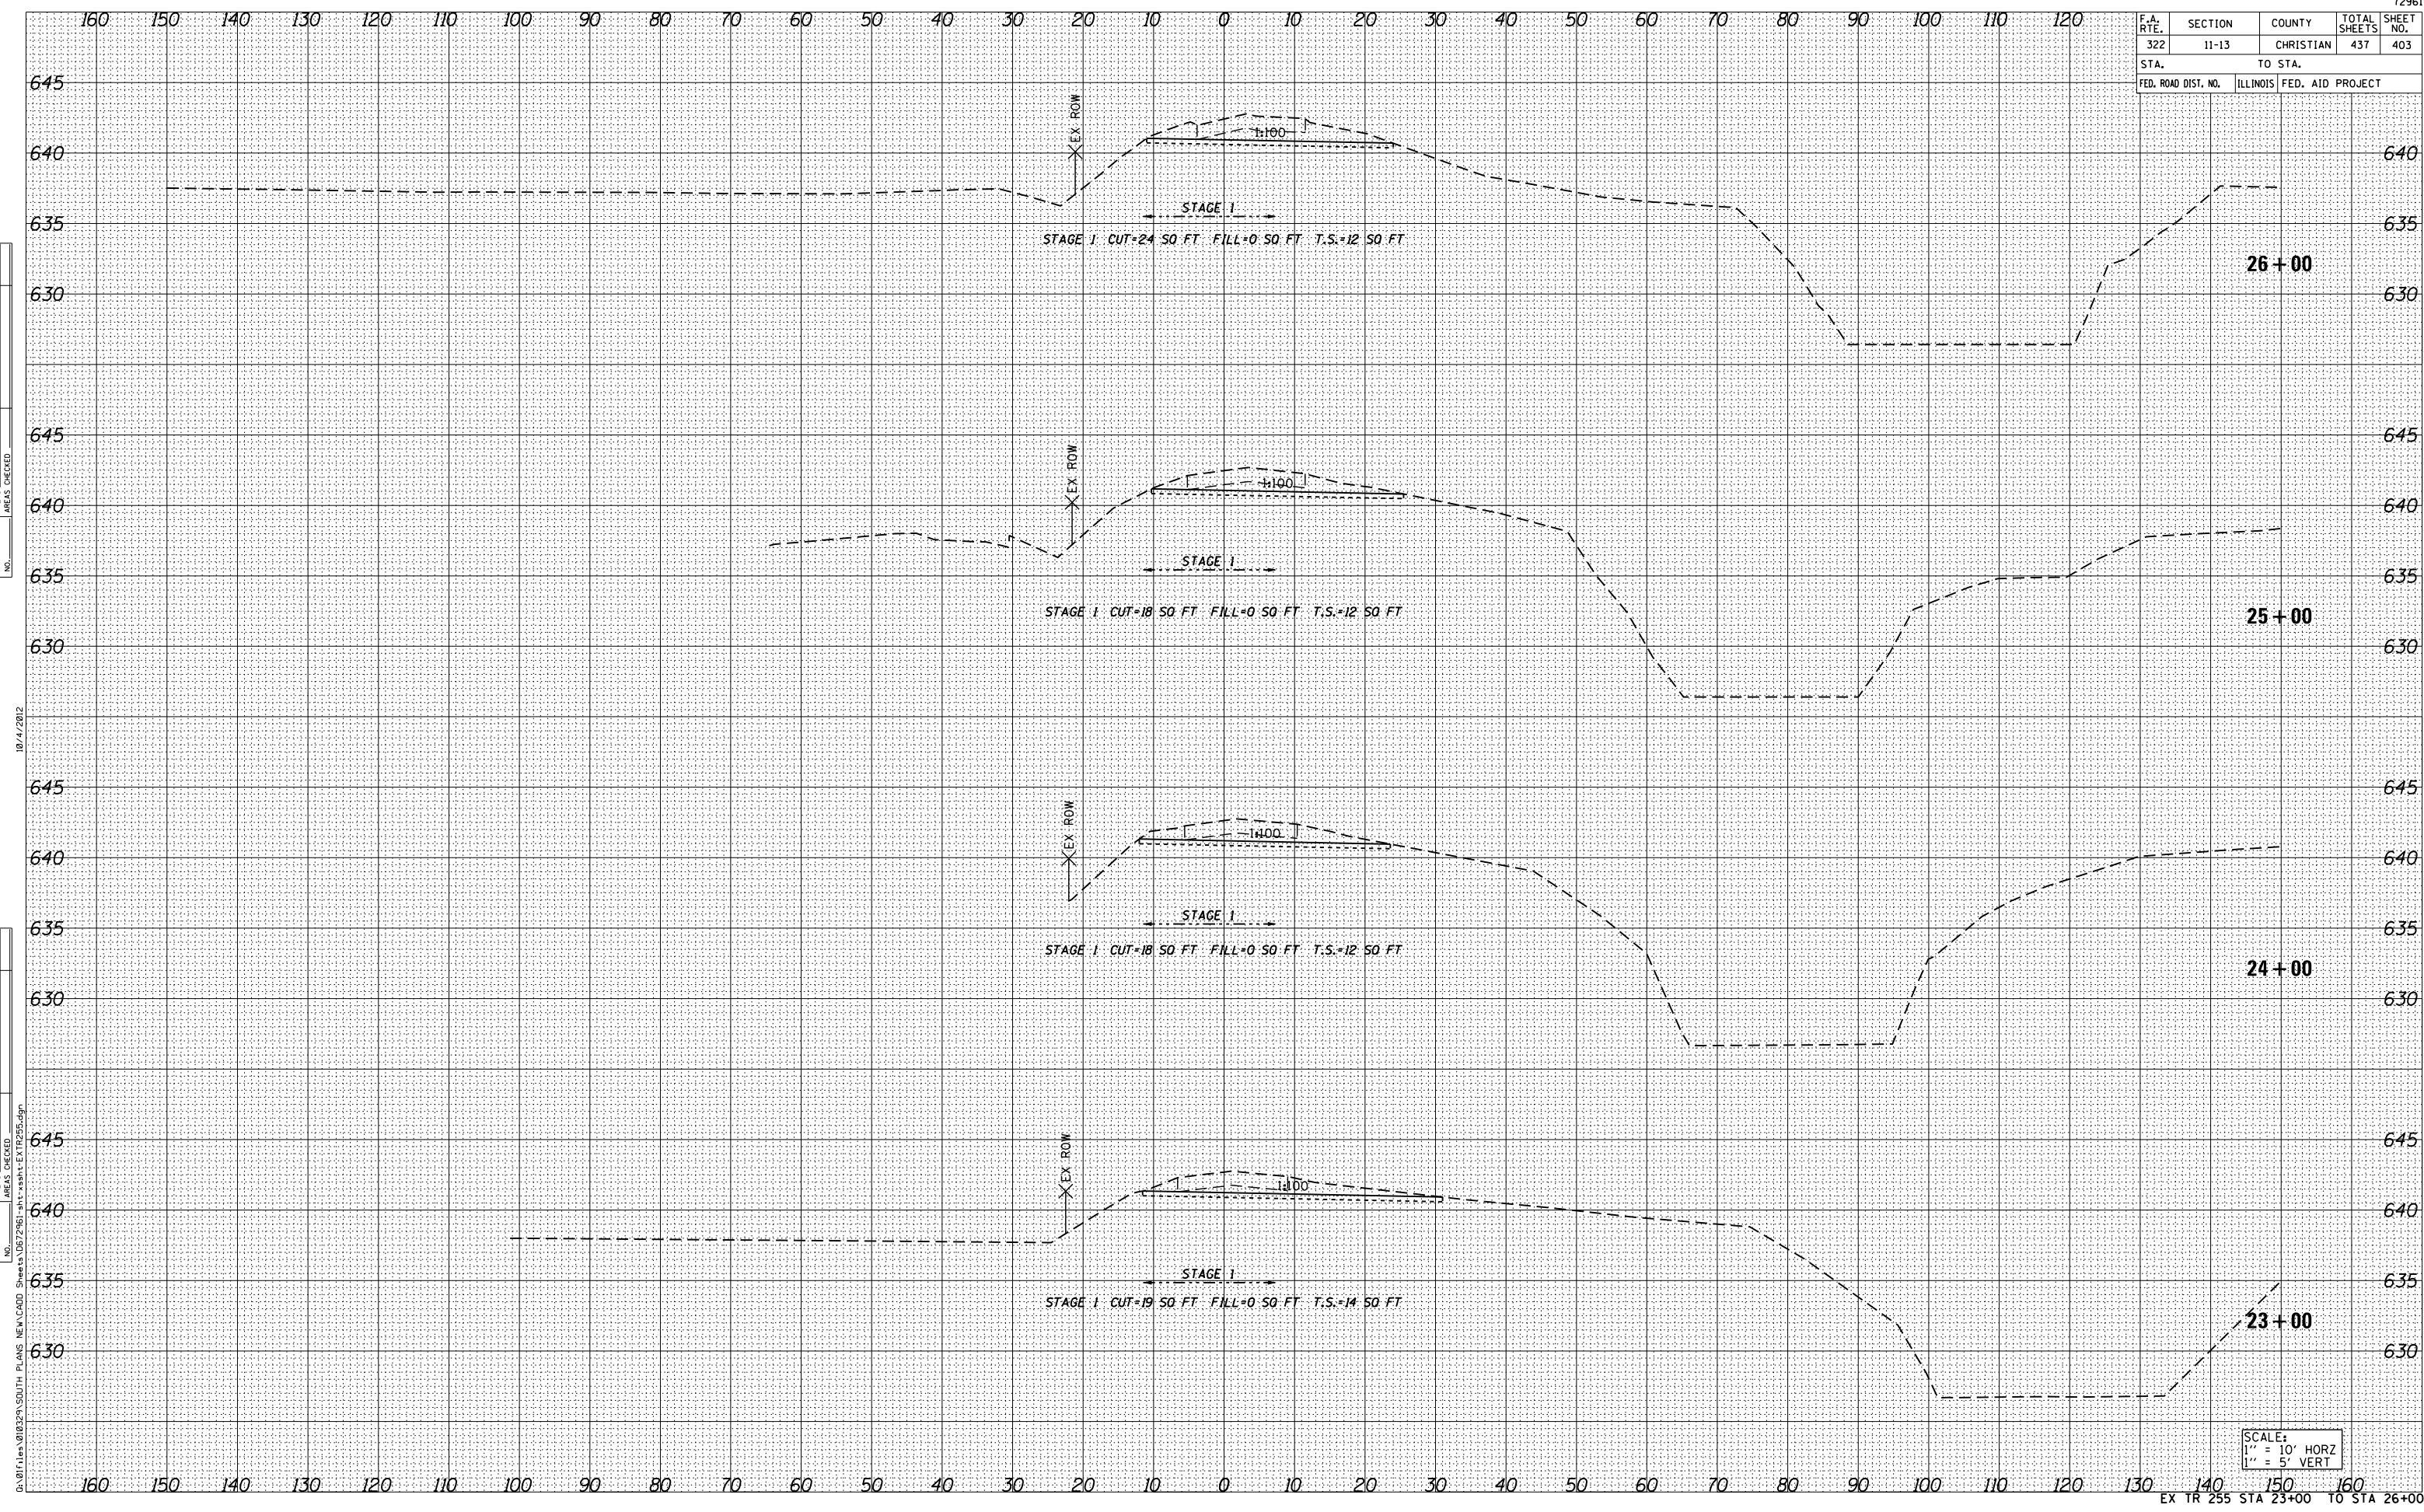

D:\01\105\010329\50TH PLANS NEW\CADD Sheets\067961-11-13-12.sshp-EXTR25.dgn 10/4/2012