


F.A. RTE.	SECTION	COUNTY	TOTAL SHEETS	SHEET NO.
322	11-13	CHRISTIAN	437	412
STA. TO STA.				
FED. ROAD DIST. NO.	ILLINOIS FED. AID PROJECT			

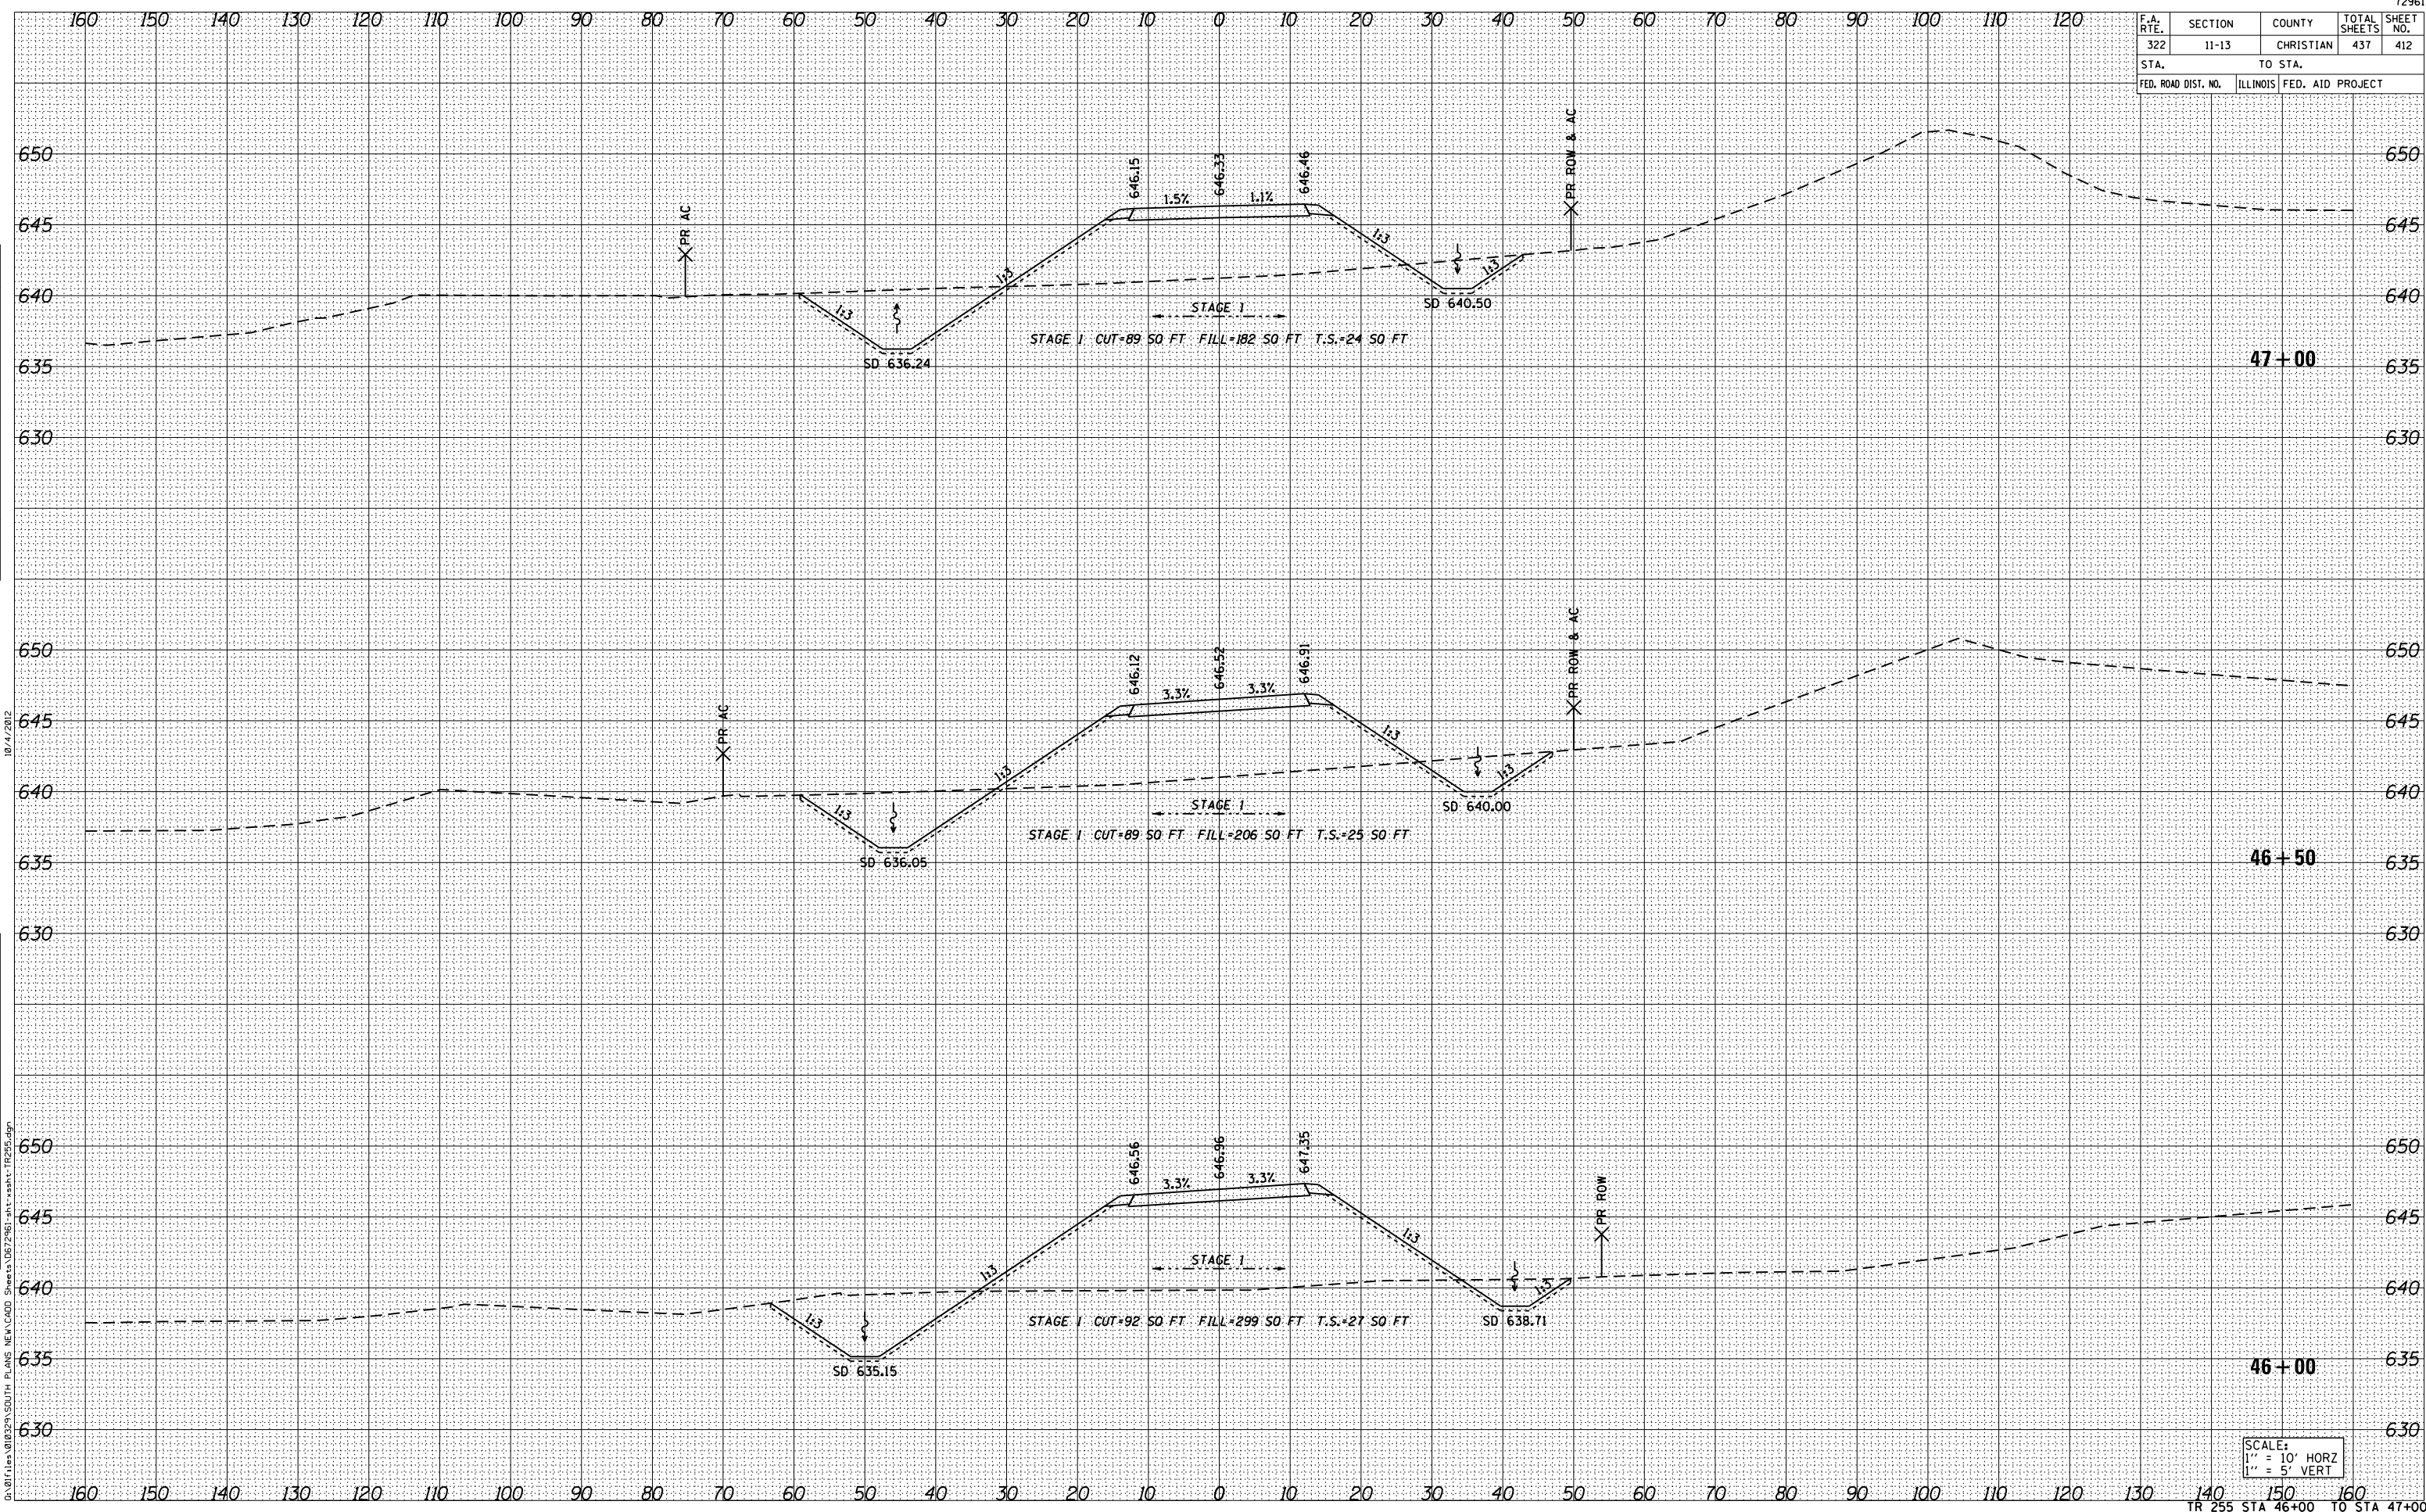

SCALE:  
 1" = 10' HORZ  
 1" = 5' VERT

DATE: \_\_\_\_\_ BY: \_\_\_\_\_

NO. \_\_\_\_\_

FINAL SURVEY \_\_\_\_\_  
 SURVEYED \_\_\_\_\_  
 NOTE BOOK \_\_\_\_\_  
 TEMPLATE \_\_\_\_\_  
 AREAS CHECKED \_\_\_\_\_

DATE: \_\_\_\_\_ BY: \_\_\_\_\_

NO. \_\_\_\_\_

ORIGINAL SURVEY \_\_\_\_\_  
 SURVEYED \_\_\_\_\_  
 NOTE BOOK \_\_\_\_\_  
 TEMPLATE \_\_\_\_\_  
 AREAS CHECKED \_\_\_\_\_

G:\01\1es\012329\50TH PLANS NEW\CADD Sheets\067961-sh1-rsah-TP205.dgn

10/4/2012