

STATE OF ILLINOIS  
DEPARTMENT OF TRANSPORTATION

DATE	BY	REVISION	NO.	DATE
10/23/2012	staffank		1	





























 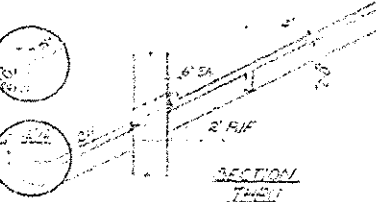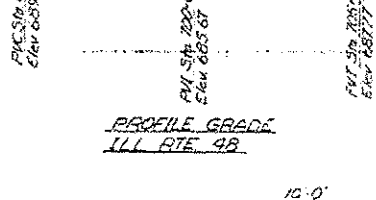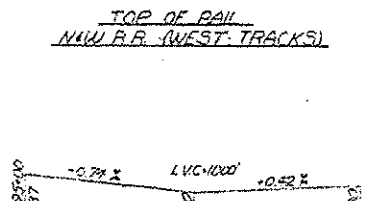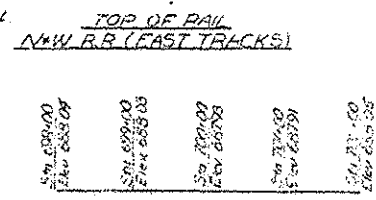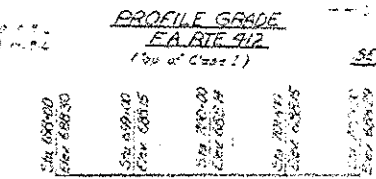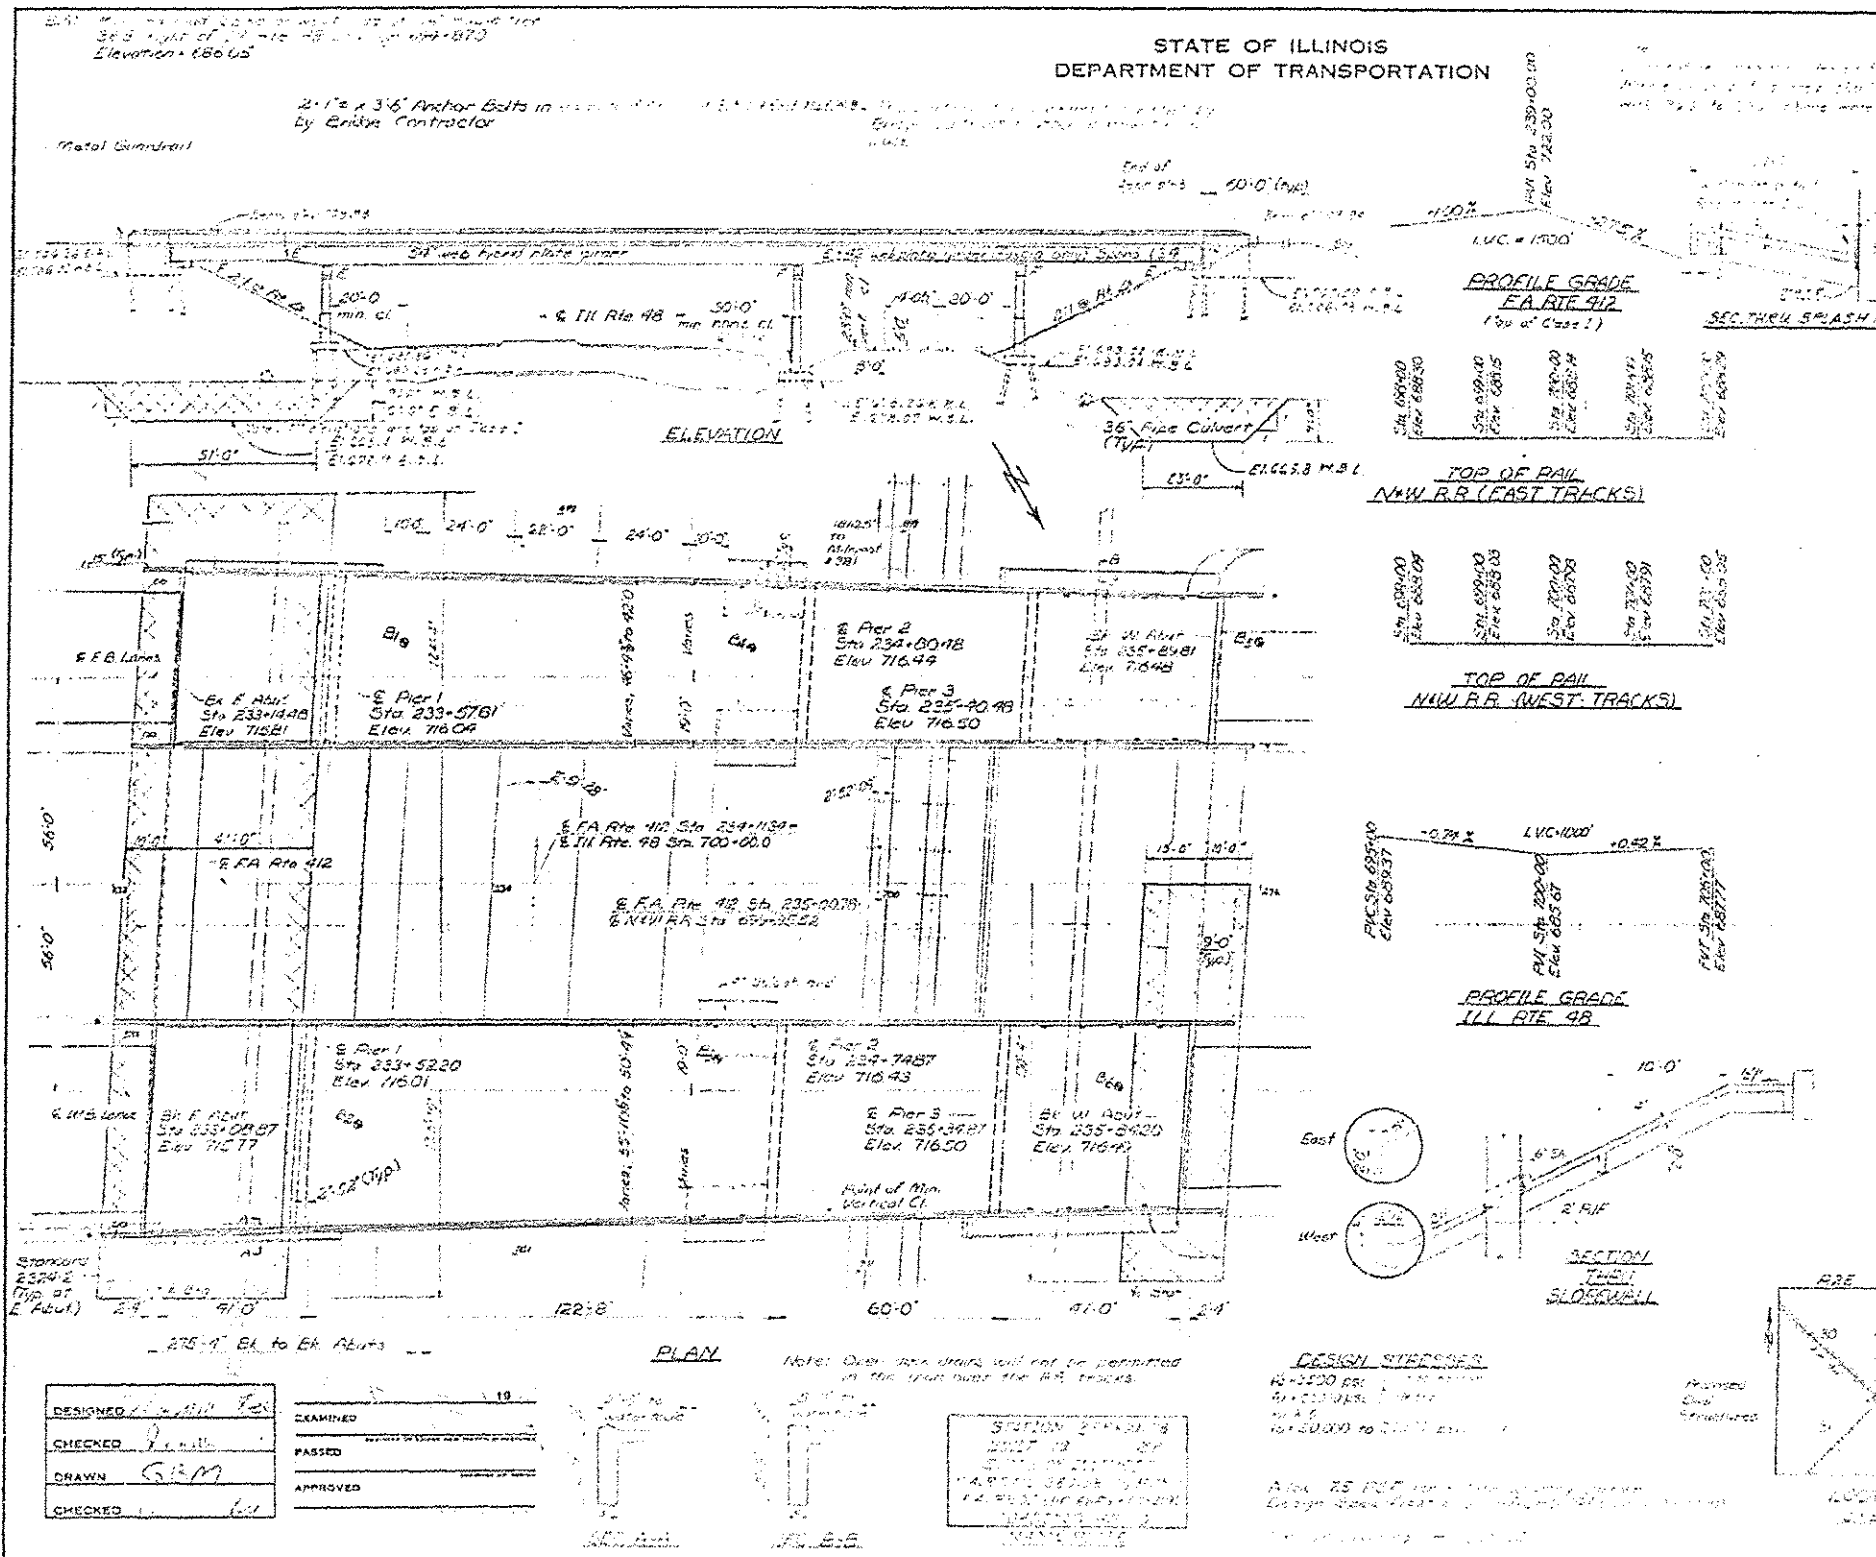




