








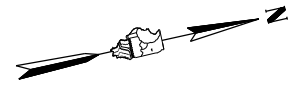
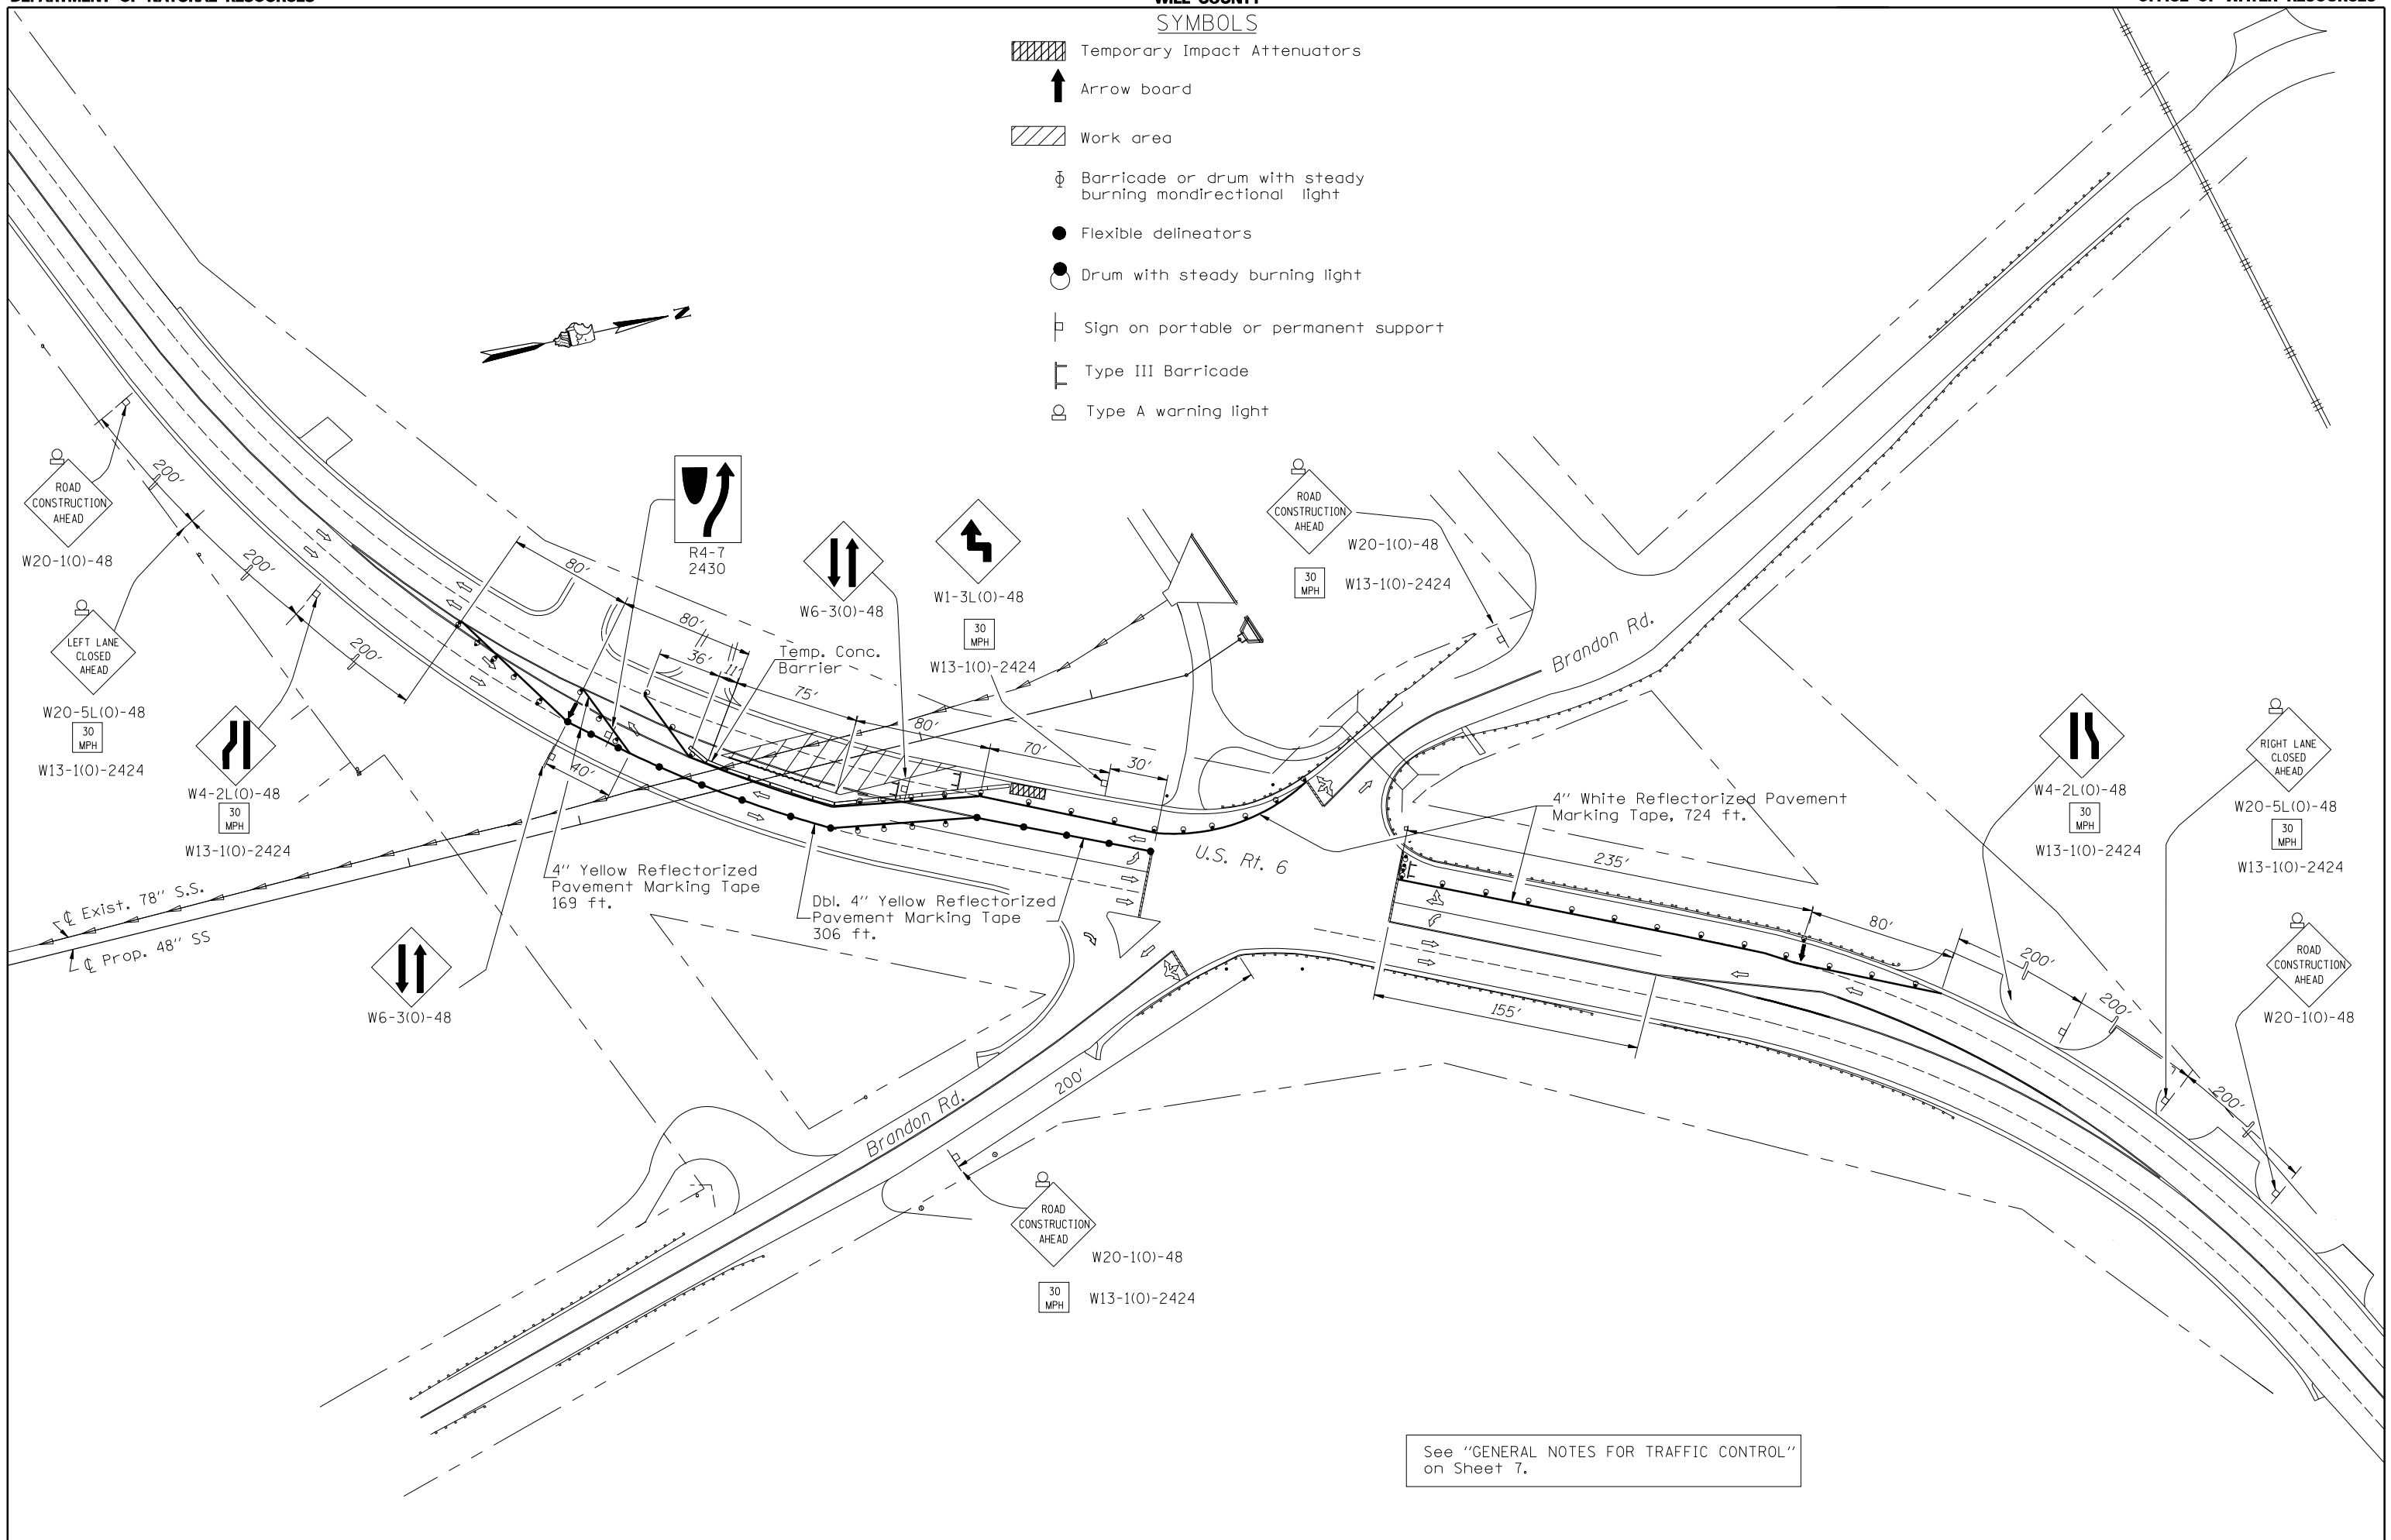


SYMBOLS

-  Temporary Impact Attenuators
-  Arrow board
-  Work area
-  Barricade or drum with steady burning monidirectional light
-  Flexible delineators
-  Drum with steady burning light
-  Sign on portable or permanent support
-  Type III Barricade
-  Type A warning light



11/22/2005 09:19:34 AM H:\Dwr\Proj\Imp\Projects\Rockdale\PlanSheets\TrafficControl-stage2.dgn



See "GENERAL NOTES FOR TRAFFIC CONTROL" on Sheet 7.

Designed By JUF Checked By RLP
Drawn By JUF Checked By RLP