



SCALE : 1"=50'

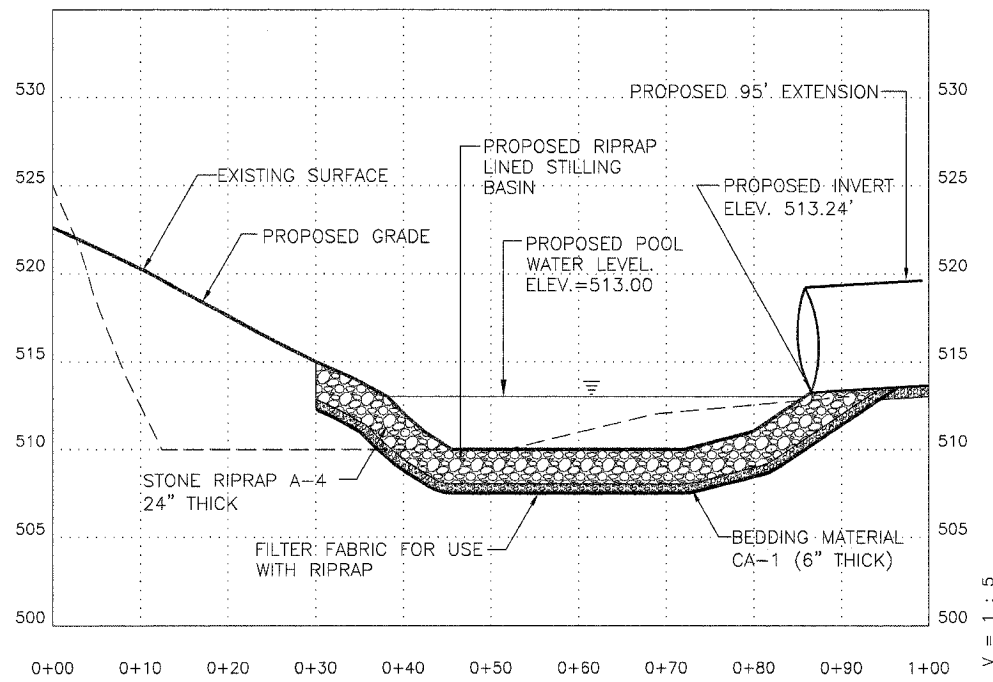


SECTION C-C

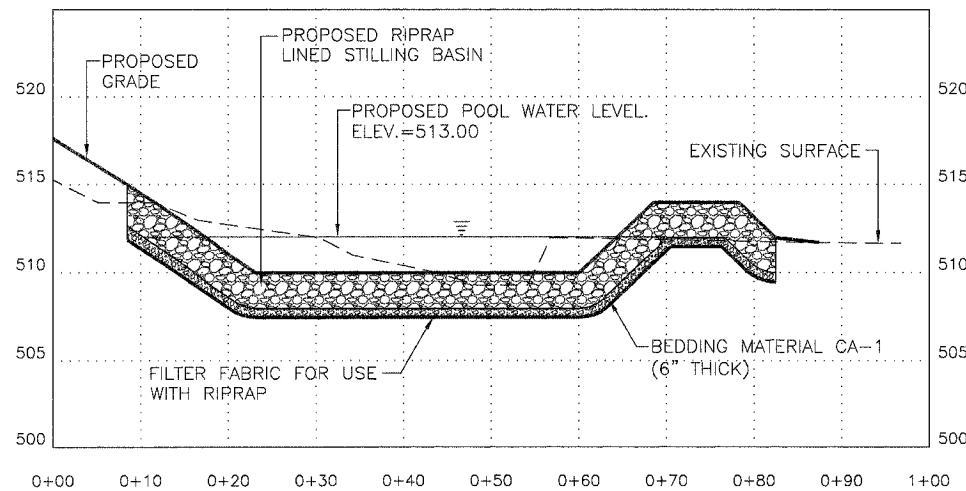


SECTION D-D

L
24 PLUNGE POOL DETAIL

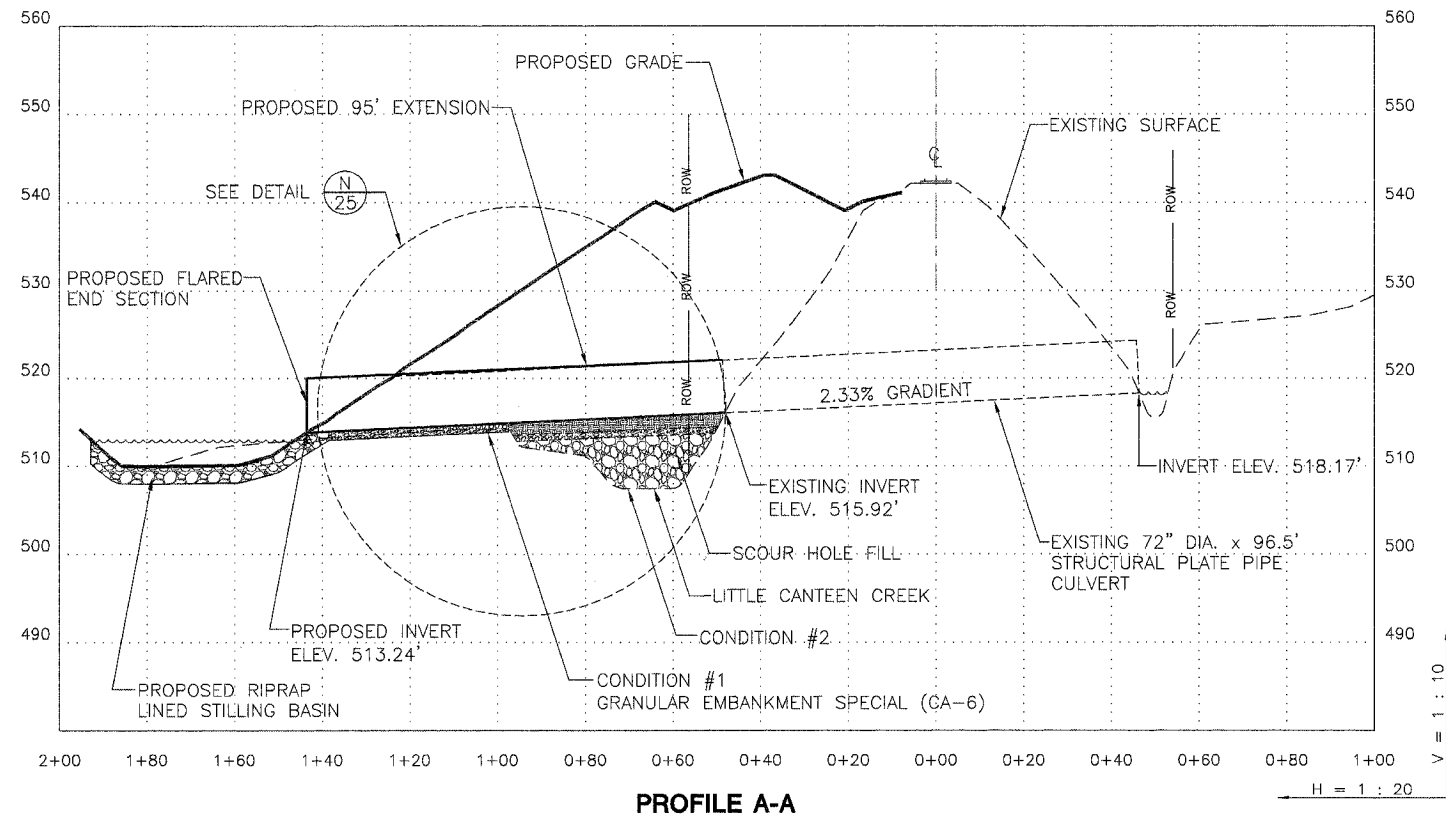

PROFILE A-A

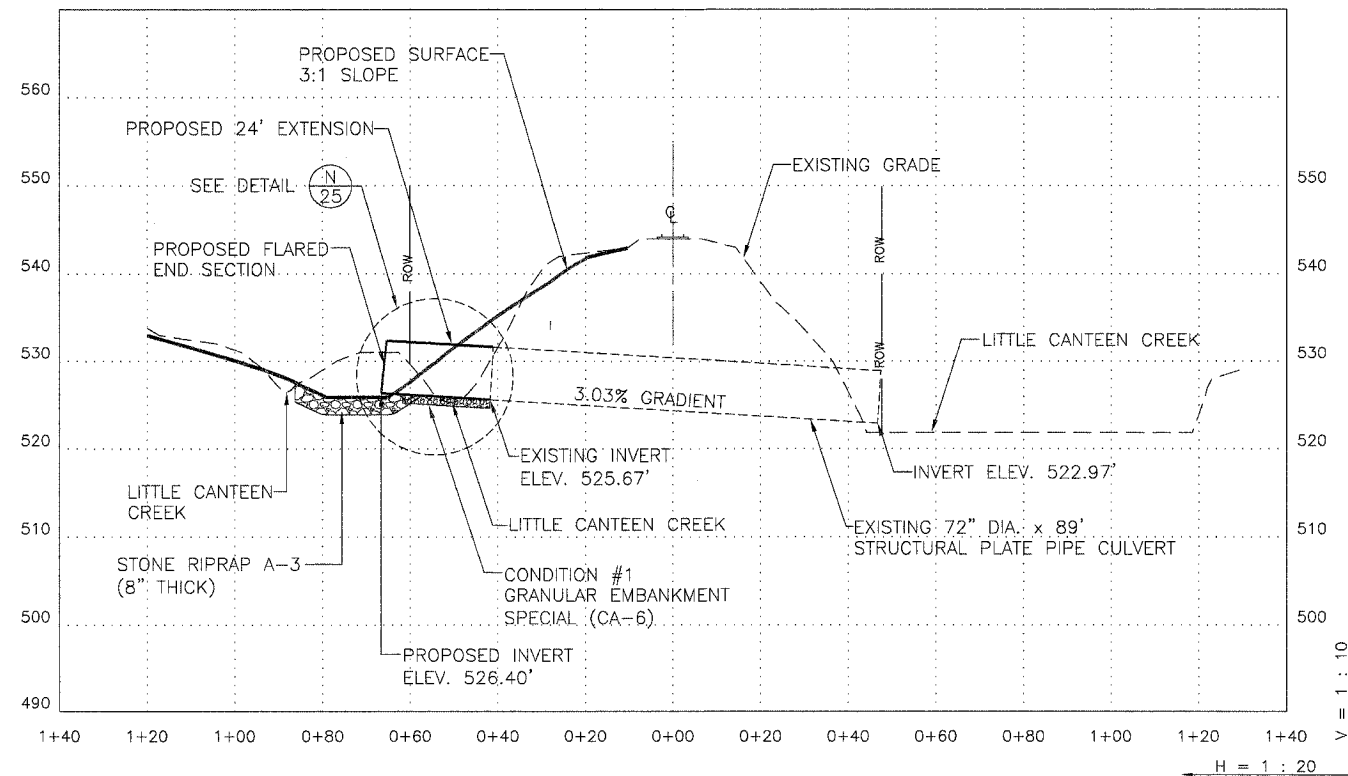

PROFILE B-B

M
24 PROFILES