


F. A. P. DIST.	SECTION	COUNTY	TOTAL SHEETS	SHEET NO.
301		**	290	174
STA. TO STA.		FED. ROAD DIST. NO.		
		FED. AID PROJECT		

NOTE: REFER TO CONTRACT NO. 64532 PLANS FOR AS-BUILT CROSS SECTION INFORMATION.

DATE	BY
FINAL SURVEY NO. 1	SURVEY NO. 2
NO. 3	NO. 4
NO. 5	NO. 6
NO. 7	NO. 8

DATE	BY
ORIGINAL SURVEY NO. 1	SURVEY NO. 2
NO. 3	NO. 4
NO. 5	NO. 6
NO. 7	NO. 8

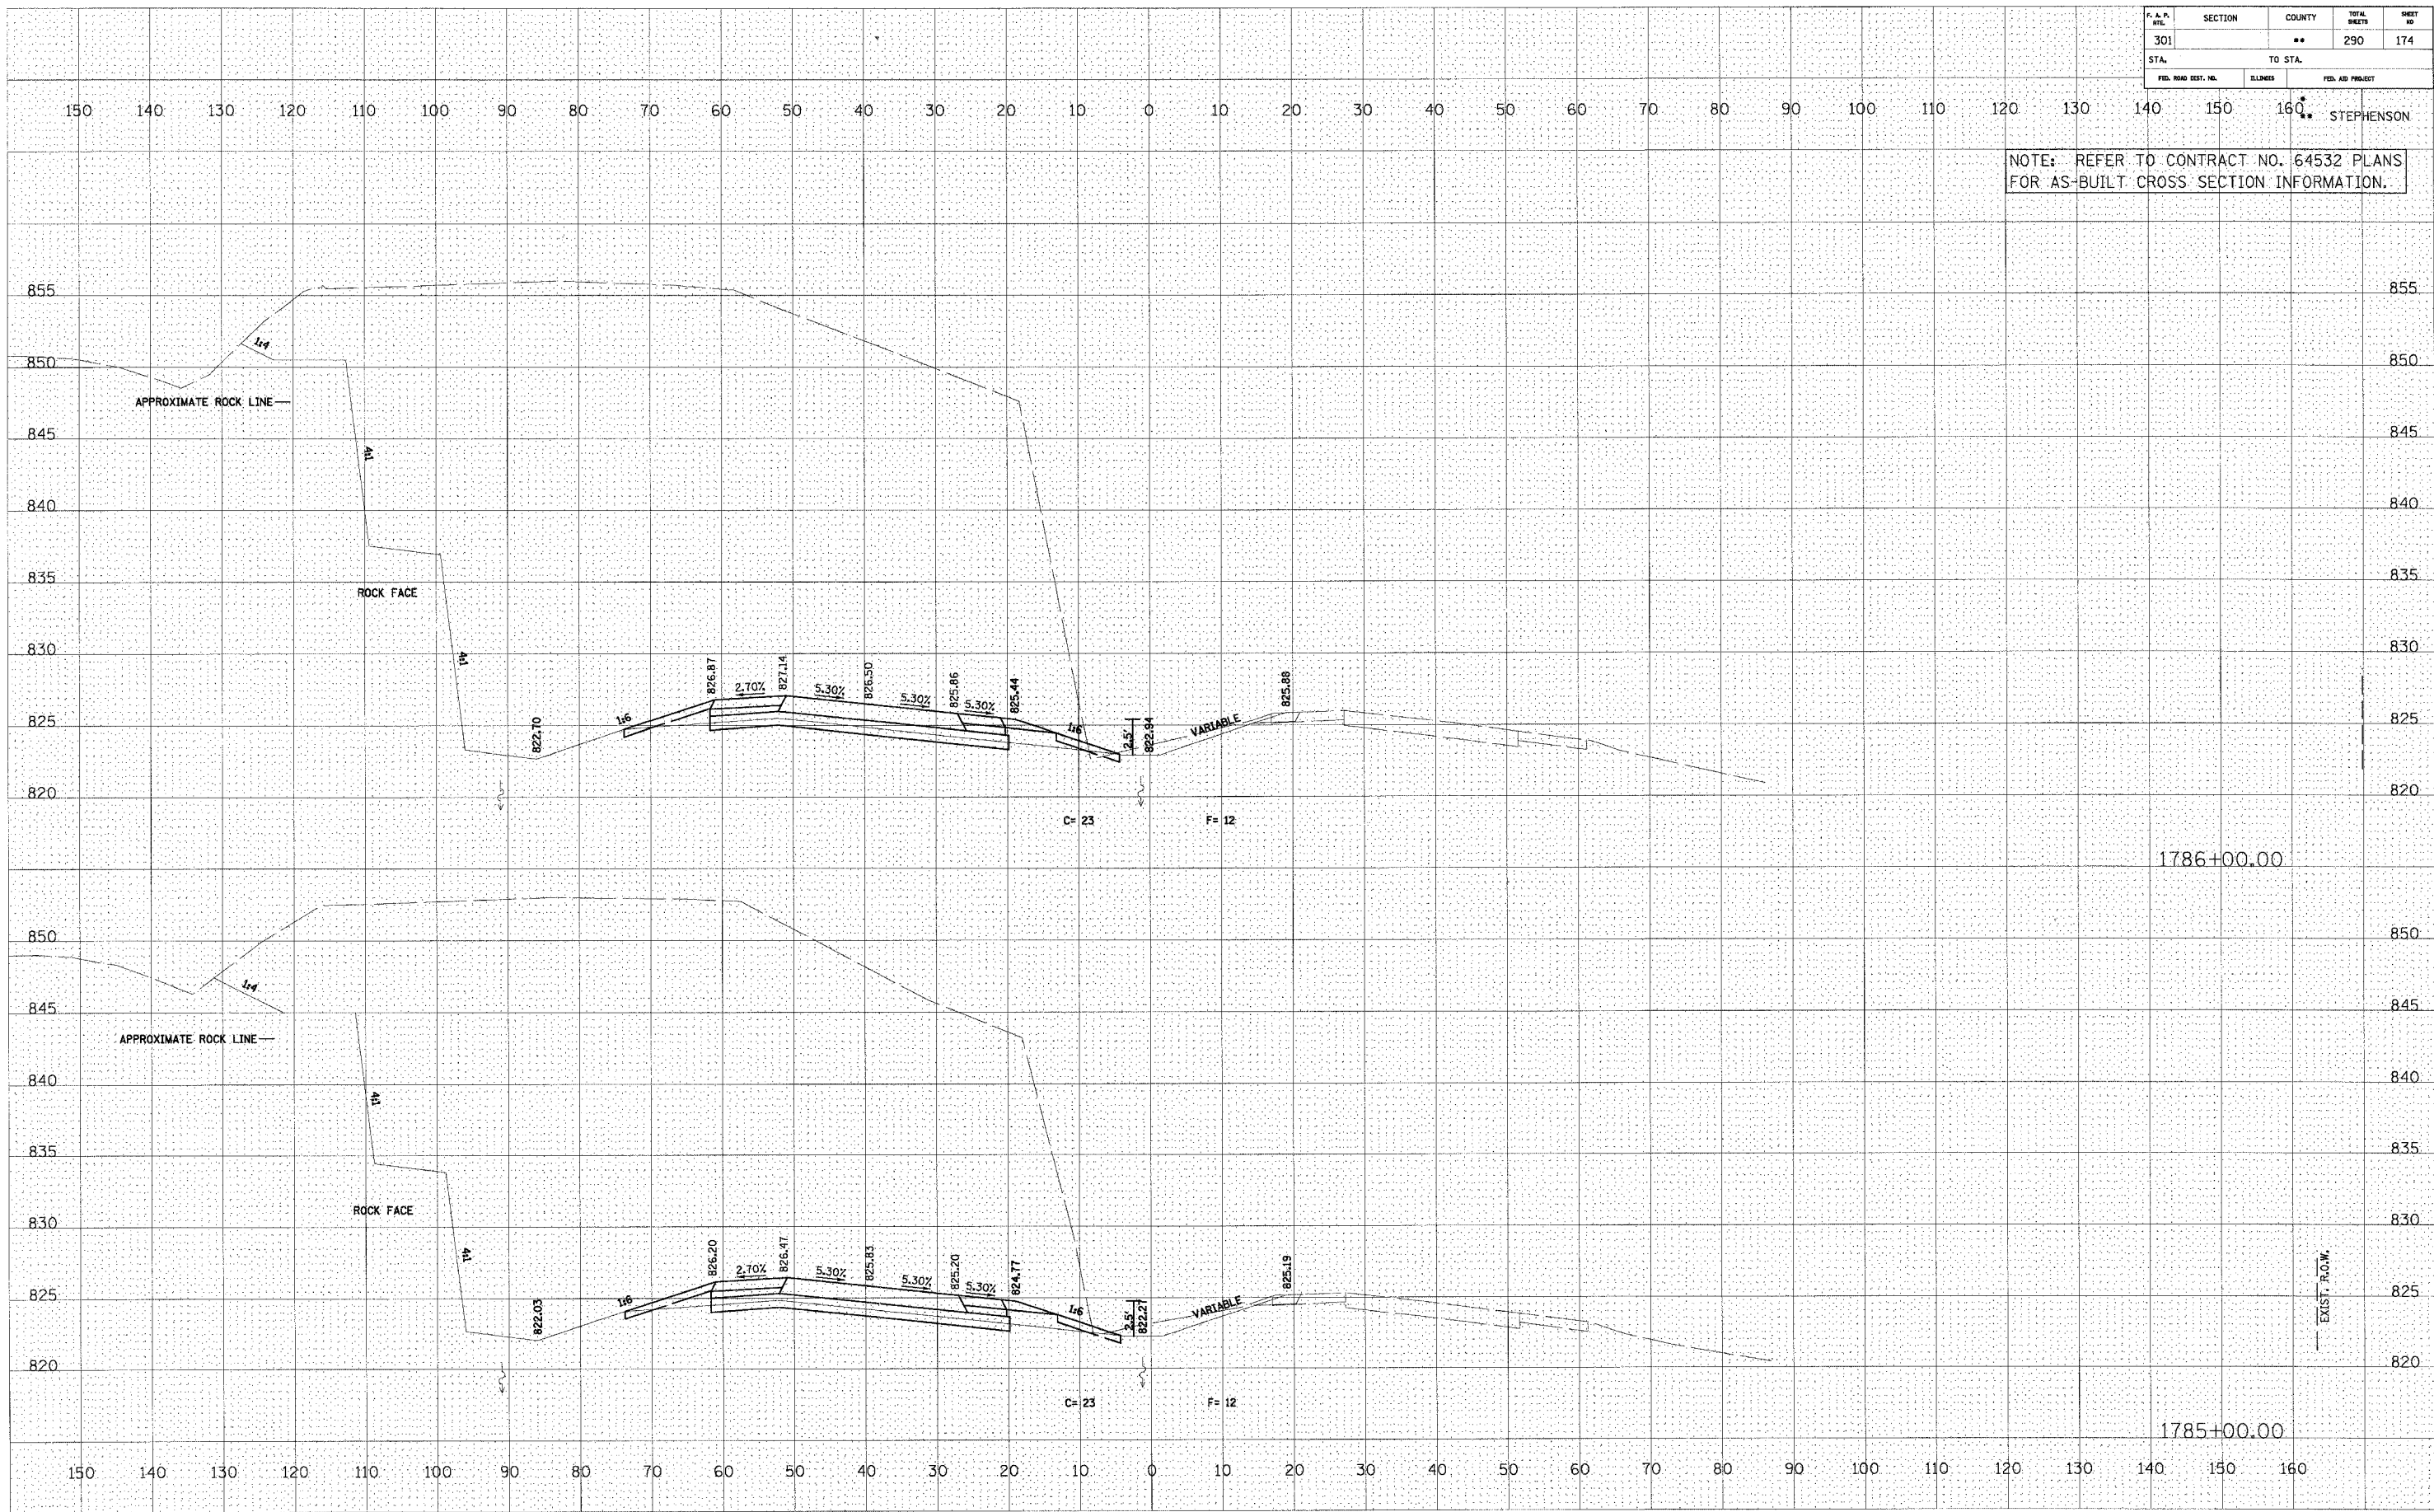

U.S. ROUTE 20