

F.A.U. RTE.	SECTION	COUNTY	TOTAL SHEETS	SHEET NO.
*	**	SANGAMON	261	209
STA. 24+00.000		TO STA. 24+50.000		
FED. ROAD DIST. NO. ILLINOIS FED. AID PROJECT				


80 75 70 65 60 55 50 45 40 35 30 25 20 15 10 5 0 5 10 15 20 25 30 35 40 45 50 55 60 65 70 75 80

* 1978 (OLD US 36) & 1968 (CAMP BUTLER RD.)
** BRIG BR-1 BR-2, 1985-B

DATE	
BY	
FINISHED	
DATE	
SURVEY	
PLOTTED	
NOTE BOOK	
TEMPERATURE	
AREAS CHECKED	
NO.	

DATE	
BY	
ORIGINAL	
DATE	
SURVEY	
PLOTTED	
NOTE BOOK	
TEMPERATURE	
AREAS CHECKED	
NO.	

PLOT DATE = 11/2/2005
FILE NAME = c:\projects\72449\209\209.dwg
USER NAME = eocj

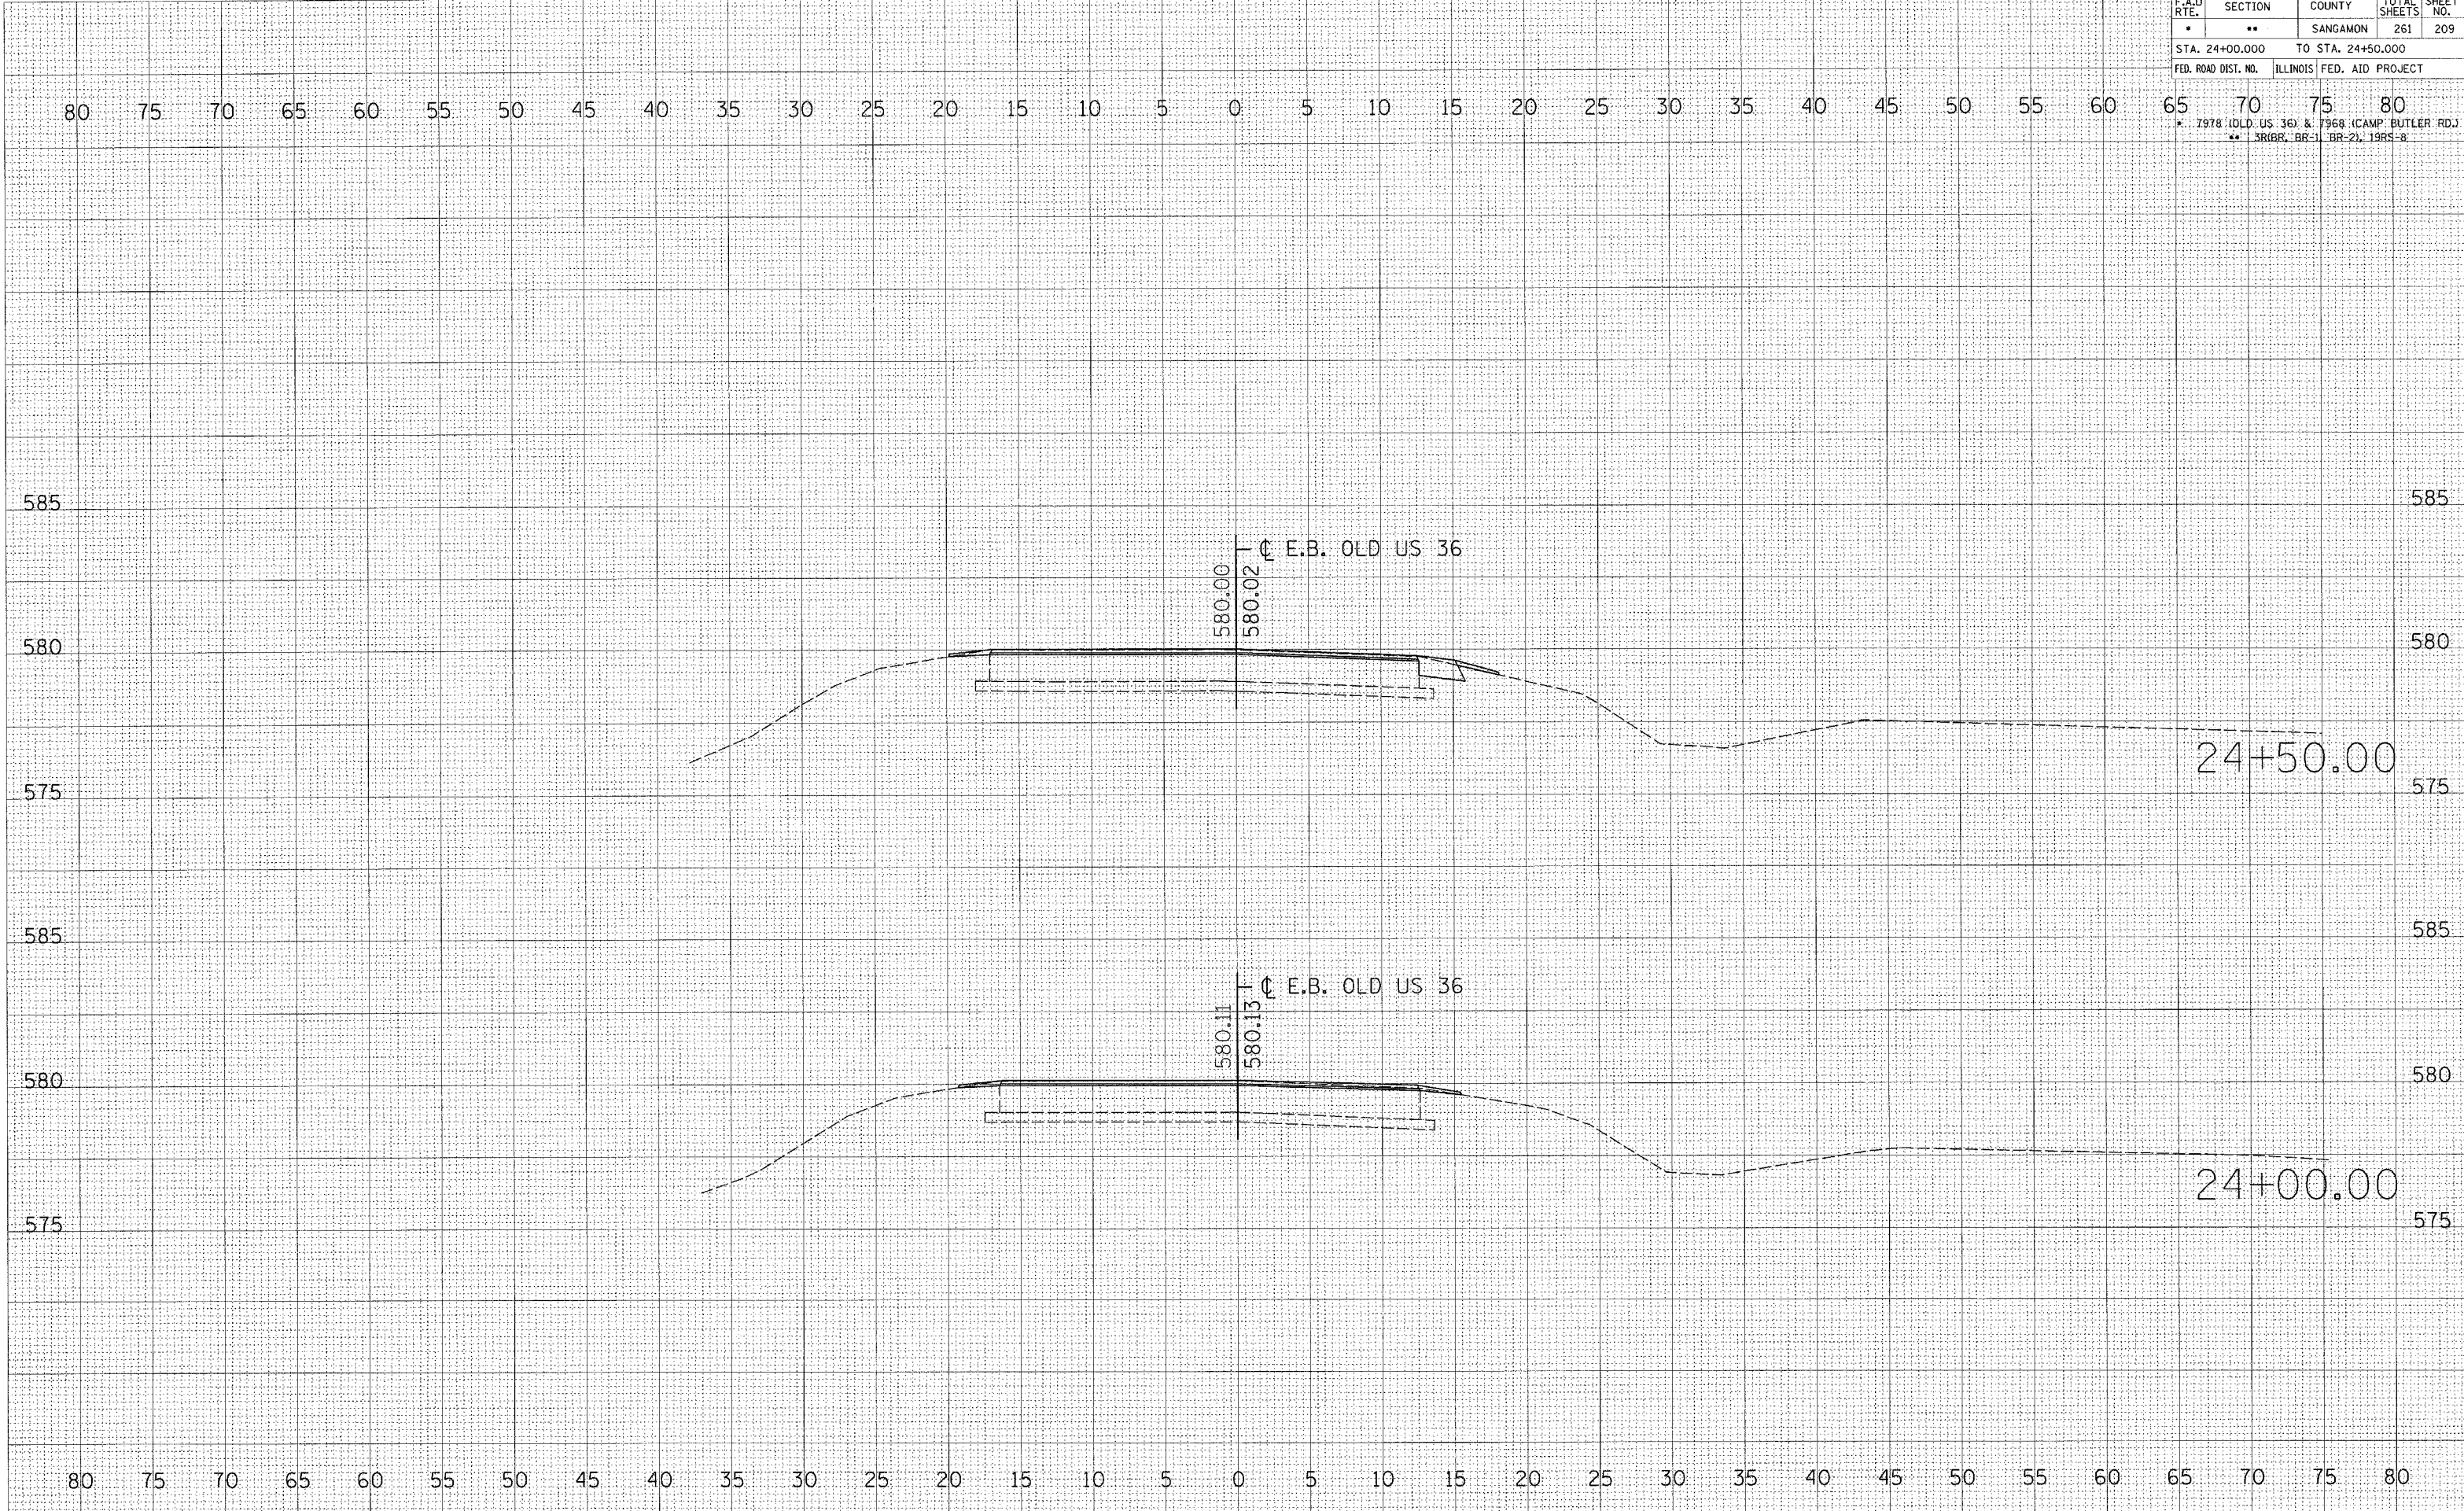

(E.B. OLD US 36)