


F.A.U. RTE.	SECTION	COUNTY	TOTAL SHEETS	SHEET NO.
•	••	SANGAMON	261	211
STA. 26+00.000		TO STA. 27+00.000		
FED. ROAD DIST. NO.		ILLINOIS FED. AID PROJECT		

• 7978 (OLD US 36) & 7968 (CAMP BUTLER RD.)
 ** 3R(BR, BR-1, BR-2), 19RS-B

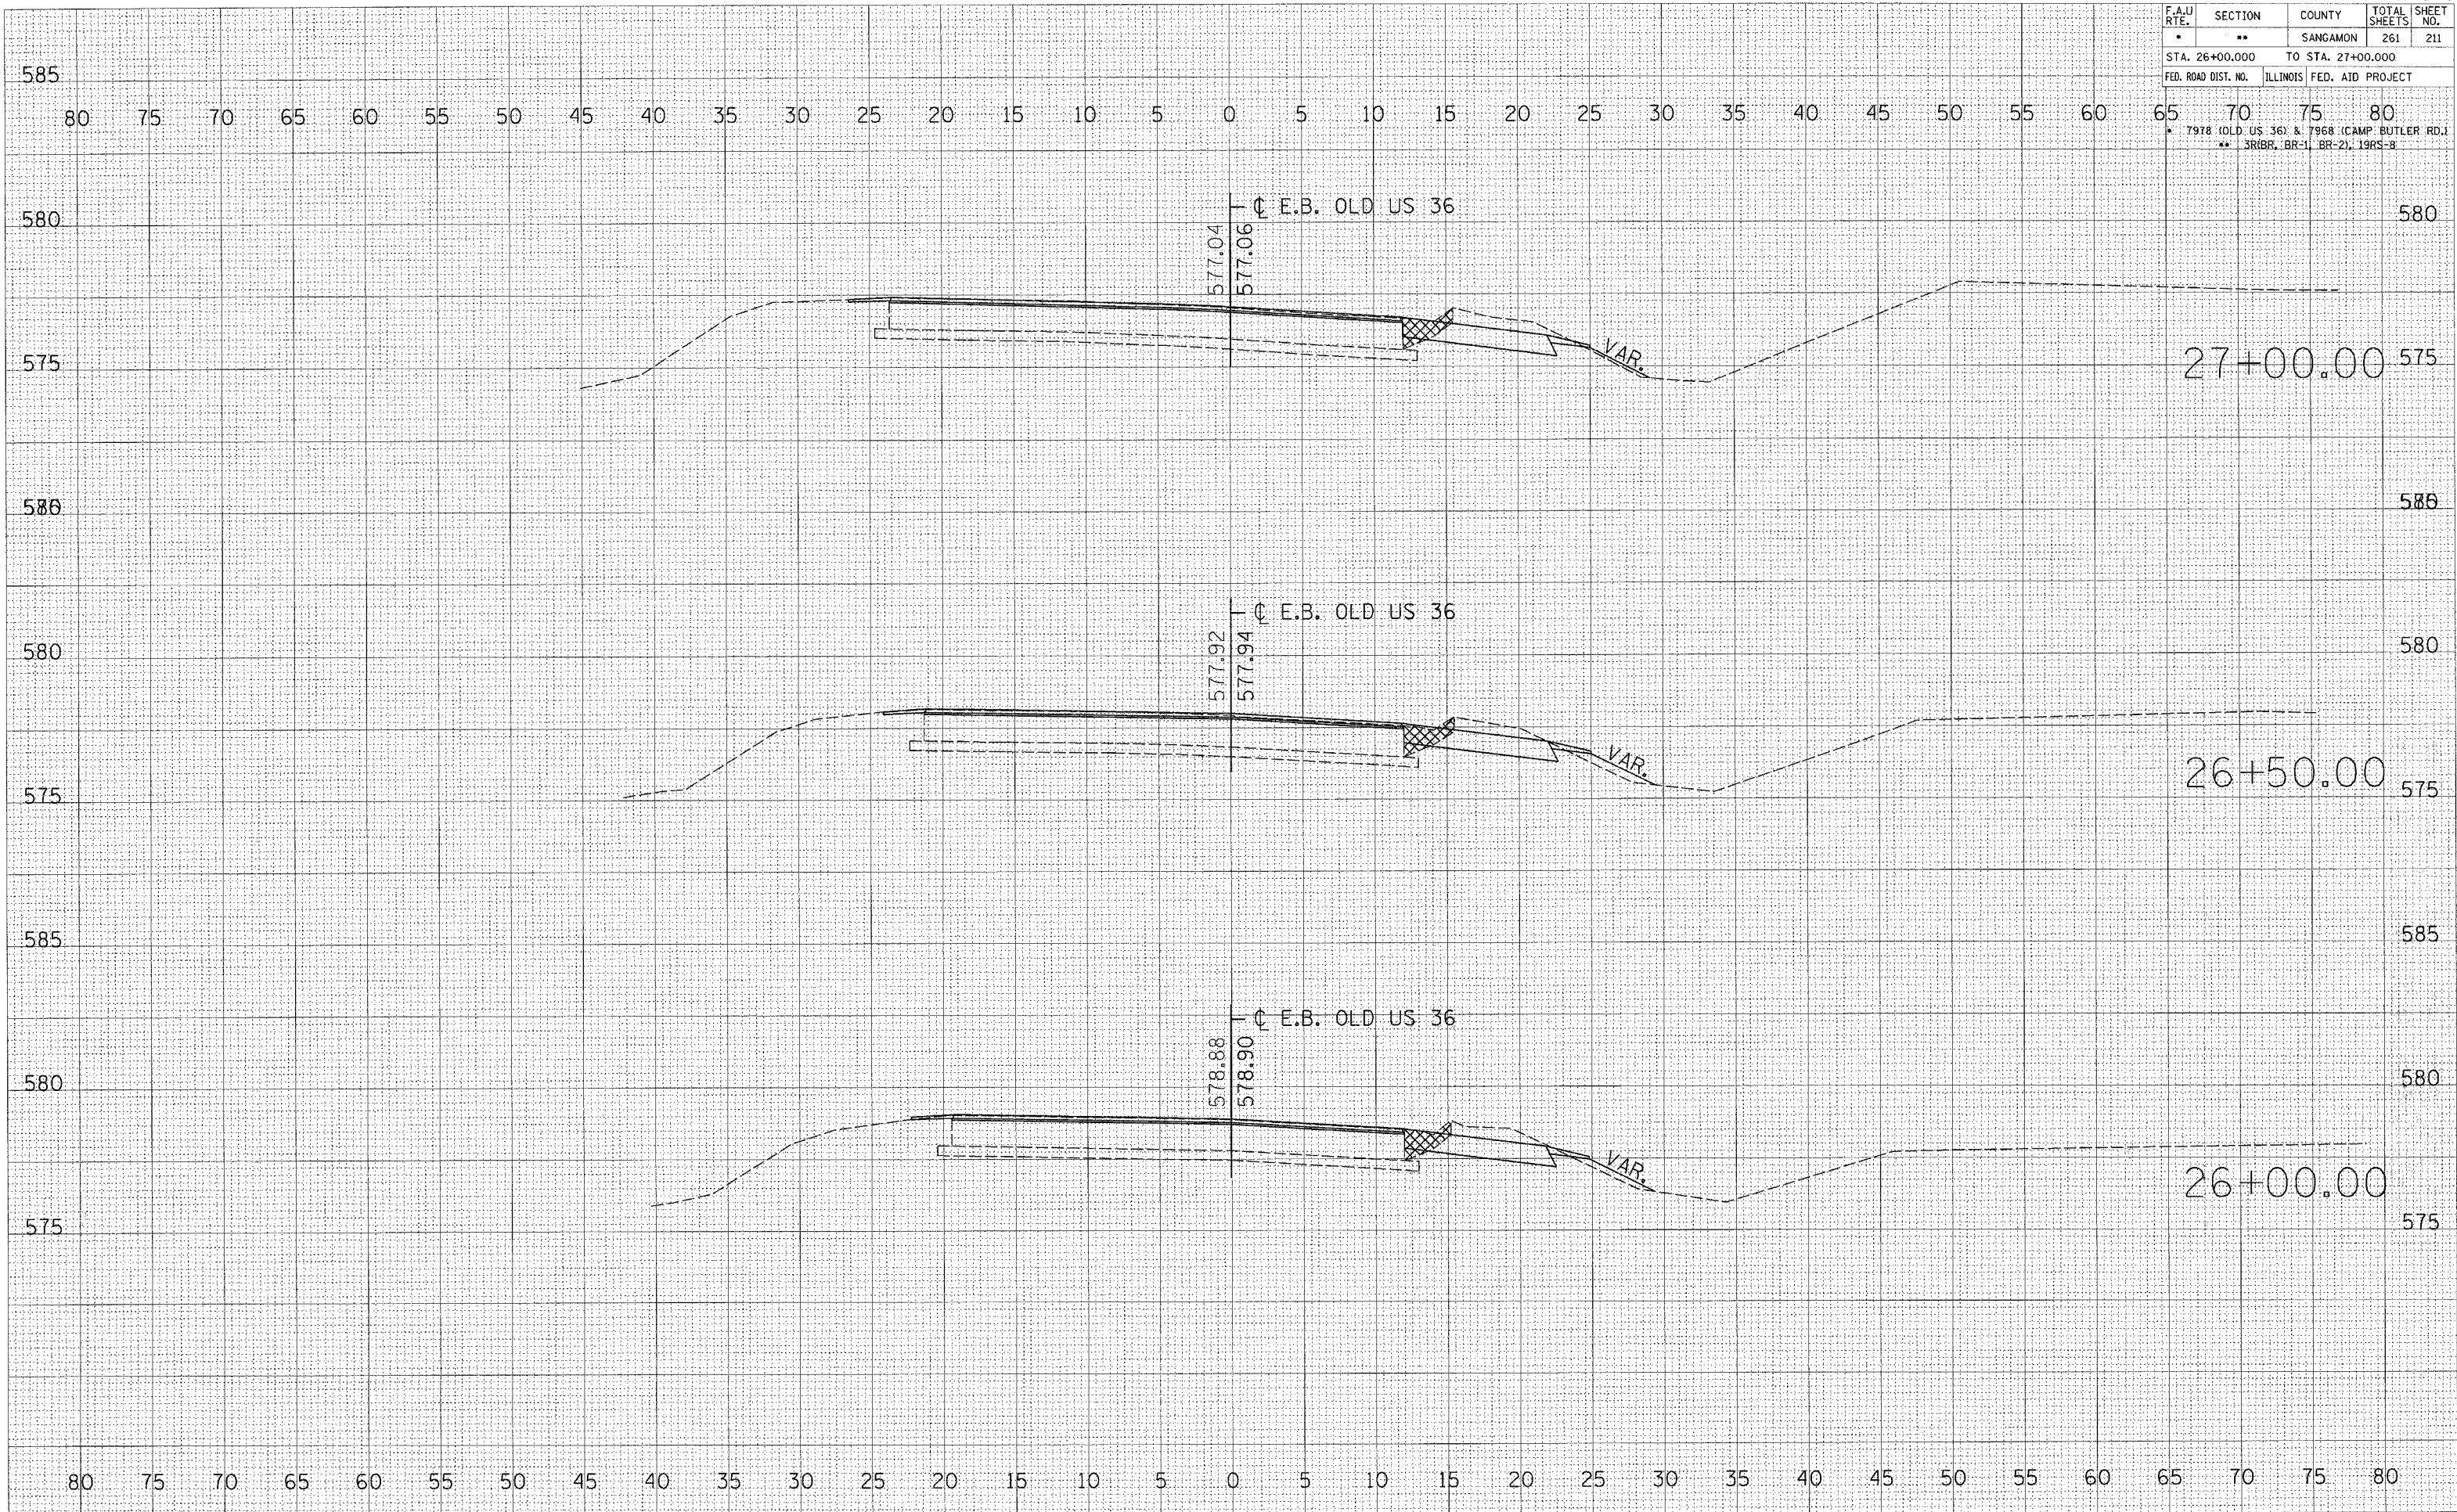

BY	DATE

BY	DATE

PLOT DATE = 11/2/2005
 FILE NAME = c:\pco\pco\4652102\4652102.dwg
 USER NAME = pcg