

F.A.U. RTE.	SECTION	COUNTY	TOTAL SHEETS	SHEET NO.
•	••	SANGAMON	261	214
STA. 30+00.000		TO STA. 30+50.000		
FED. ROAD DIST. NO.		ILLINOIS FED. AID PROJECT		


80 75 70 65 60 55 50 45 40 35 30 25 20 15 10 5 0 5 10 15 20 25 30 35 40 45 50 55 60 65 70 75 80

• 7978 (OLD US 36) & 7968 (CAMP BUTLER RD.)  
 •• 3R6R, BR-1, BR-2, 1985-8

DATE	
BY	
EXERCISED	
PLOTTED	
TEMPLATE	
AREAS	
AREAS CHECKED	
NO.	

DATE	
BY	
EXERCISED	
PLOTTED	
TEMPLATE	
AREAS	
AREAS CHECKED	
NO.	

PLOT DATE = 11/2/2005  
 FILE NAME = c:\projects\652102\sheet 214.dwg  
 PLOT SCALE = 5.0000' / 1" / IN  
 USER NAME = coxjm

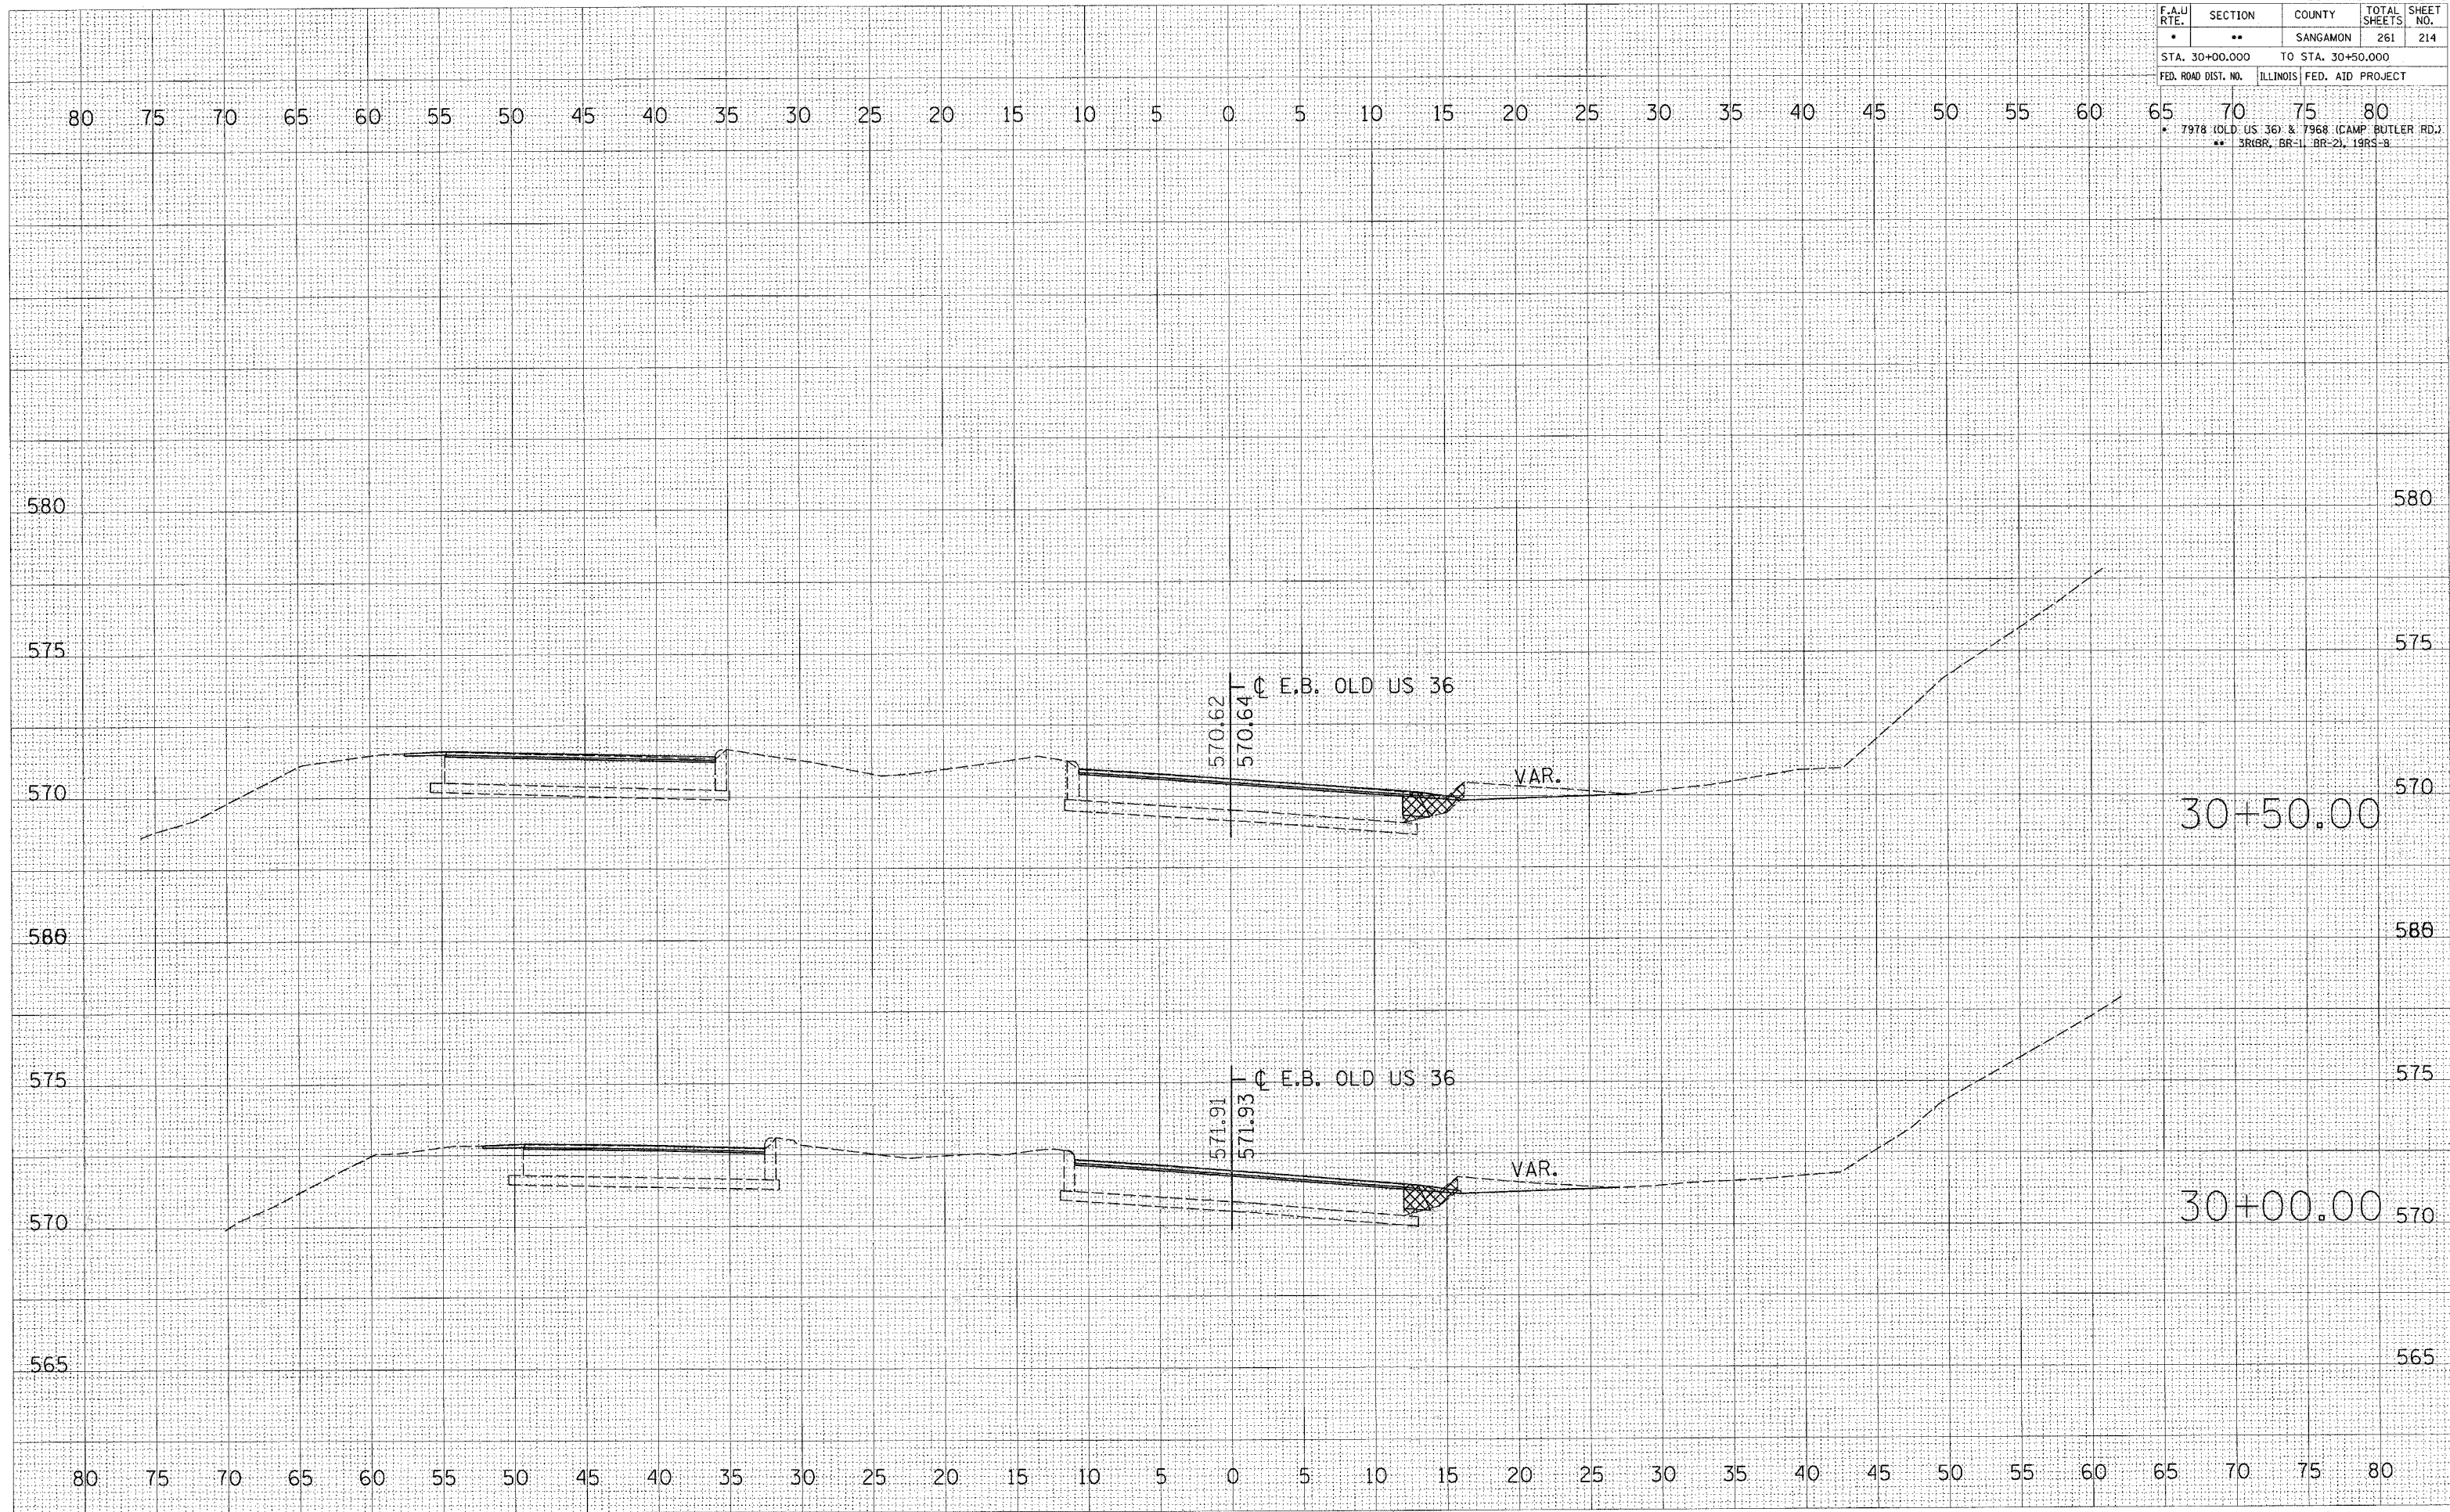

30+50.00

30+00.00

(E.B. OLD US 36)