


F.A.U. RTE.	SECTION	COUNTY	TOTAL SHEETS	SHEET NO.
*	**	SANGAMON	261	215
STA. 31+00.000		TO STA. 32+00.000		
FED. ROAD DIST. NO.		ILLINOIS FED. AID PROJECT		

\* 1978 (OLD US 36) & 1968 (CAMP BUTLER RD.)  
 \*\* BR-1, BR-2, 1985-8

DATE	BY

DATE	BY

PLOT DATE = 11/2/2005  
 FILE NAME = c:\pco\pco\112205\112205.dwg  
 USER NAME = cory

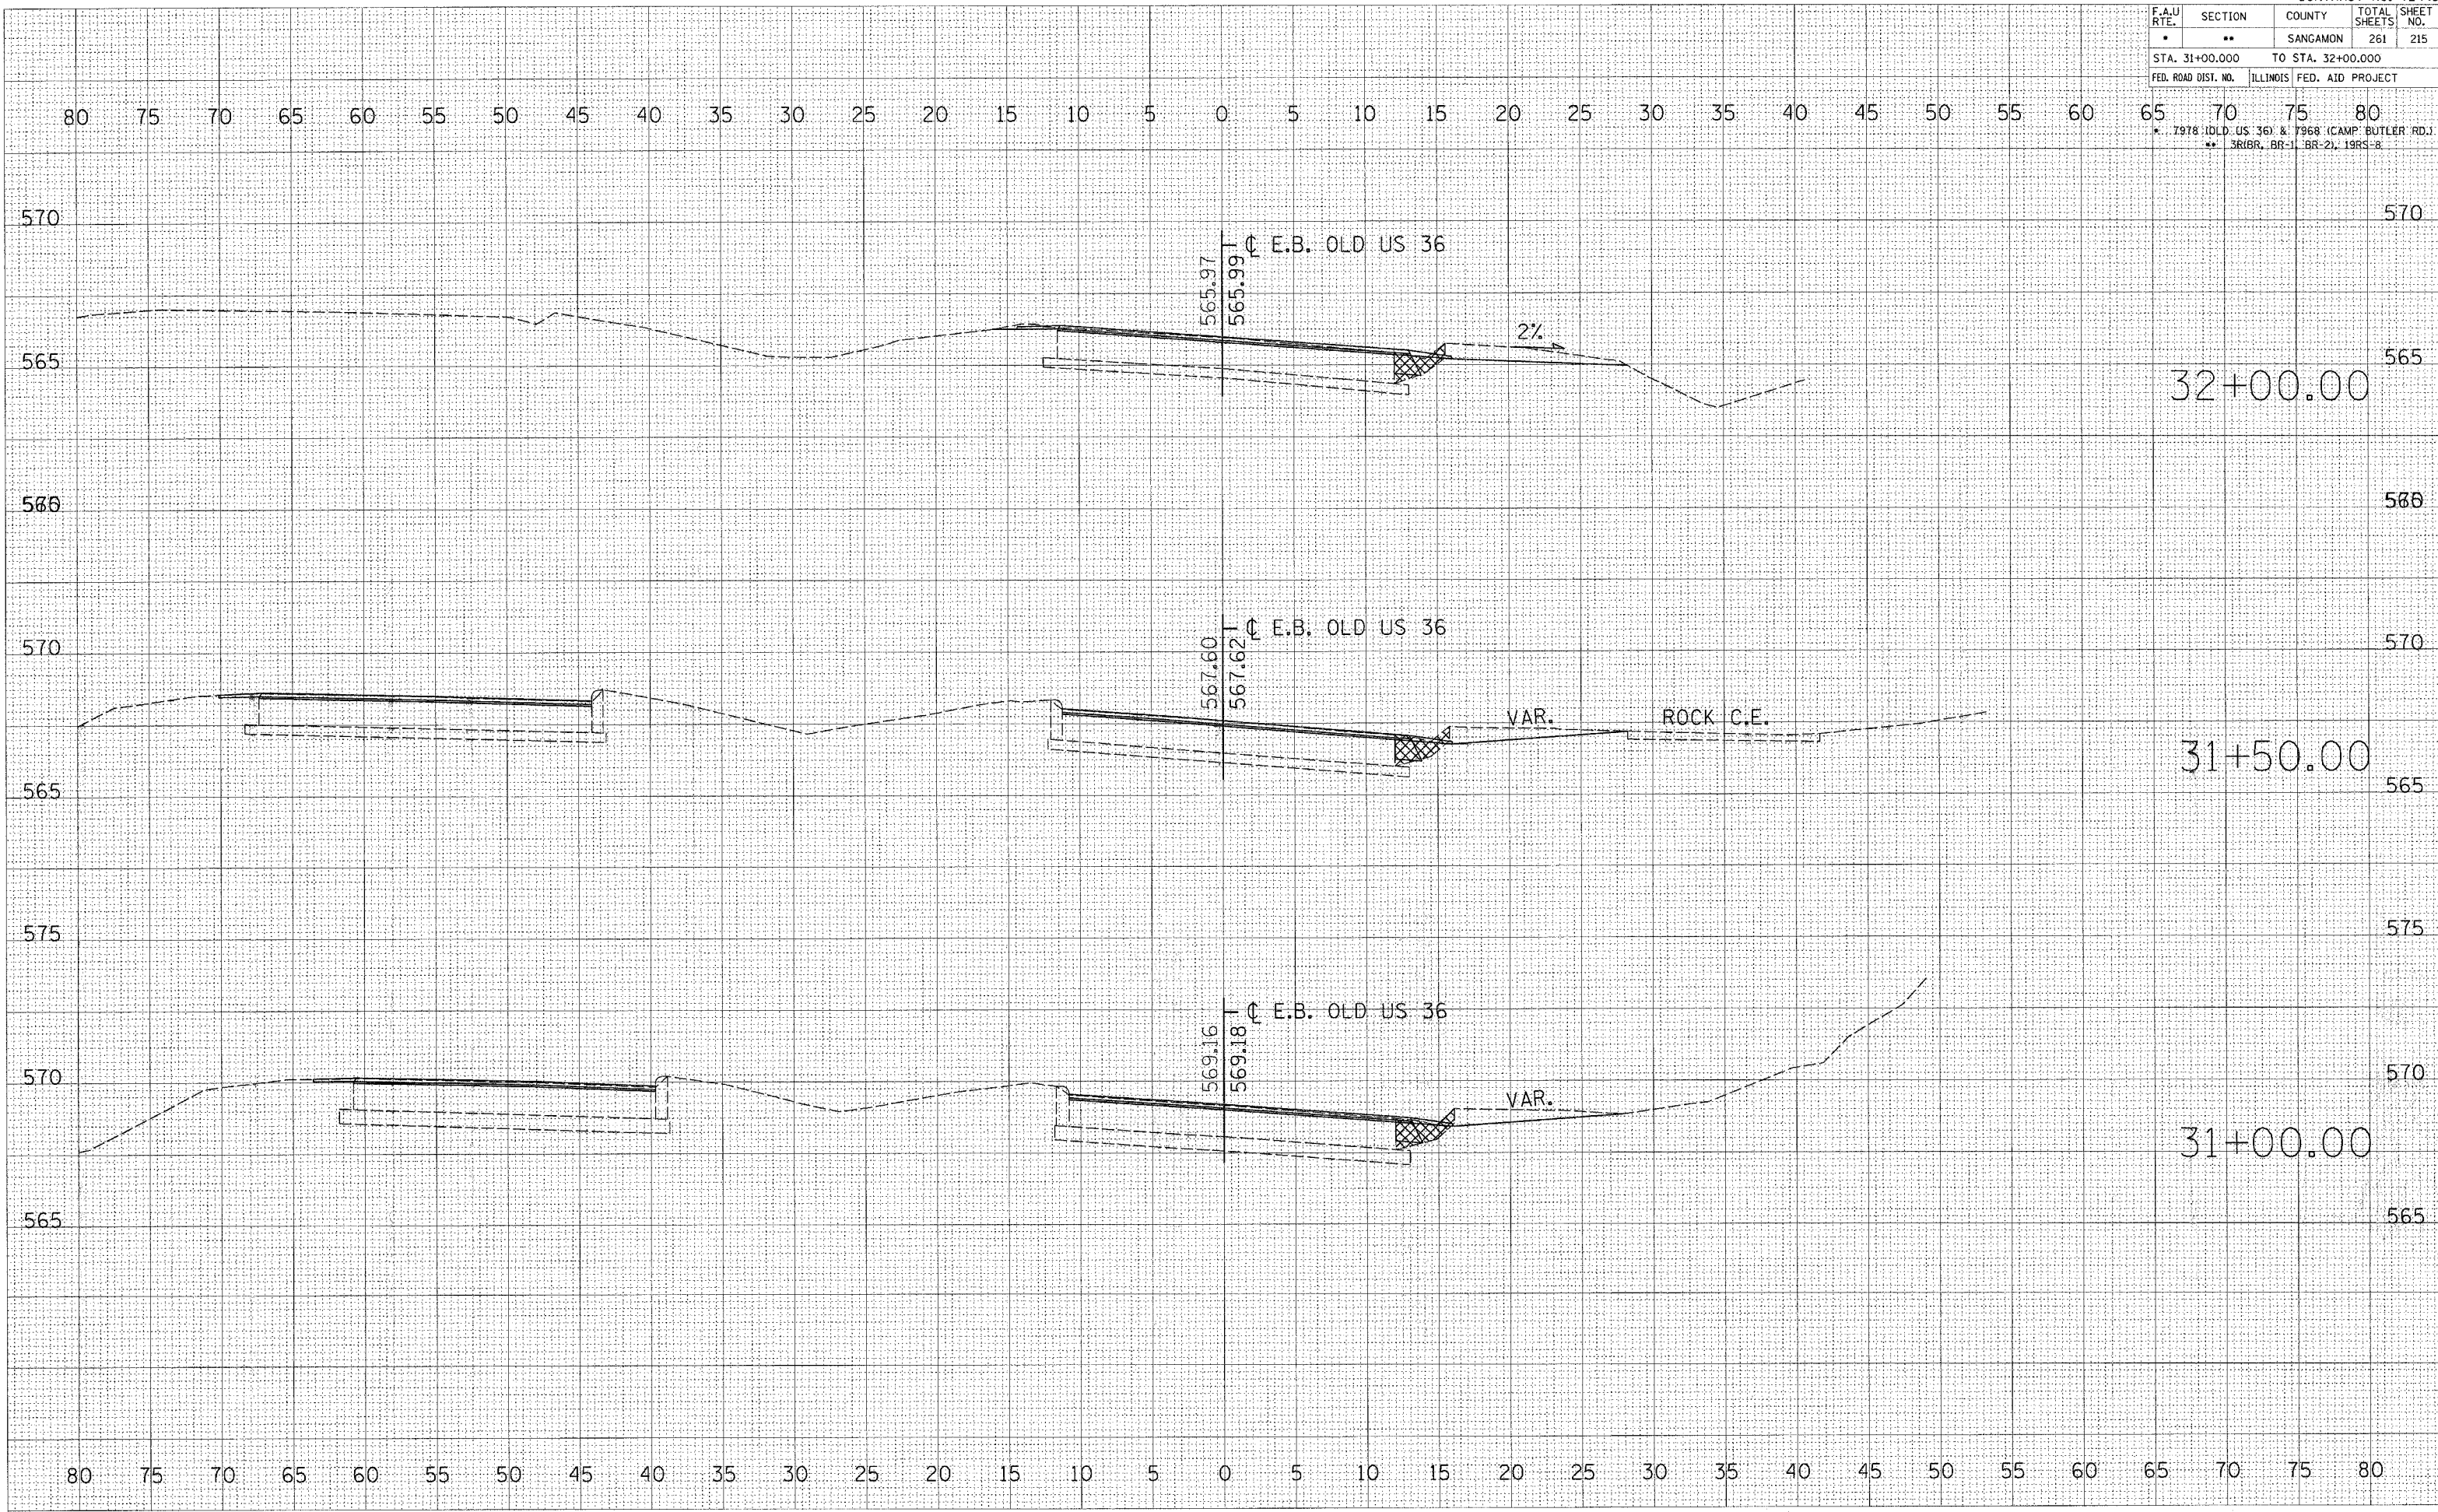

32+00.00

31+50.00

31+00.00

(E.B. OLD US 36)