


F.A.U. RTE.	SECTION	COUNTY	TOTAL SHEETS	SHEET NO.
•	••	SANGAMON	261	219
STA. 36+50.000		TO STA. 37+00.000		
FED. ROAD DIST. NO.		ILLINOIS FED. AID PROJECT		

• 1978 (OLD US 36) & 1968 (CAMP BUTLER RD.)  
 \*\* 3RIBB, BR-1, BR-2, 1985-R

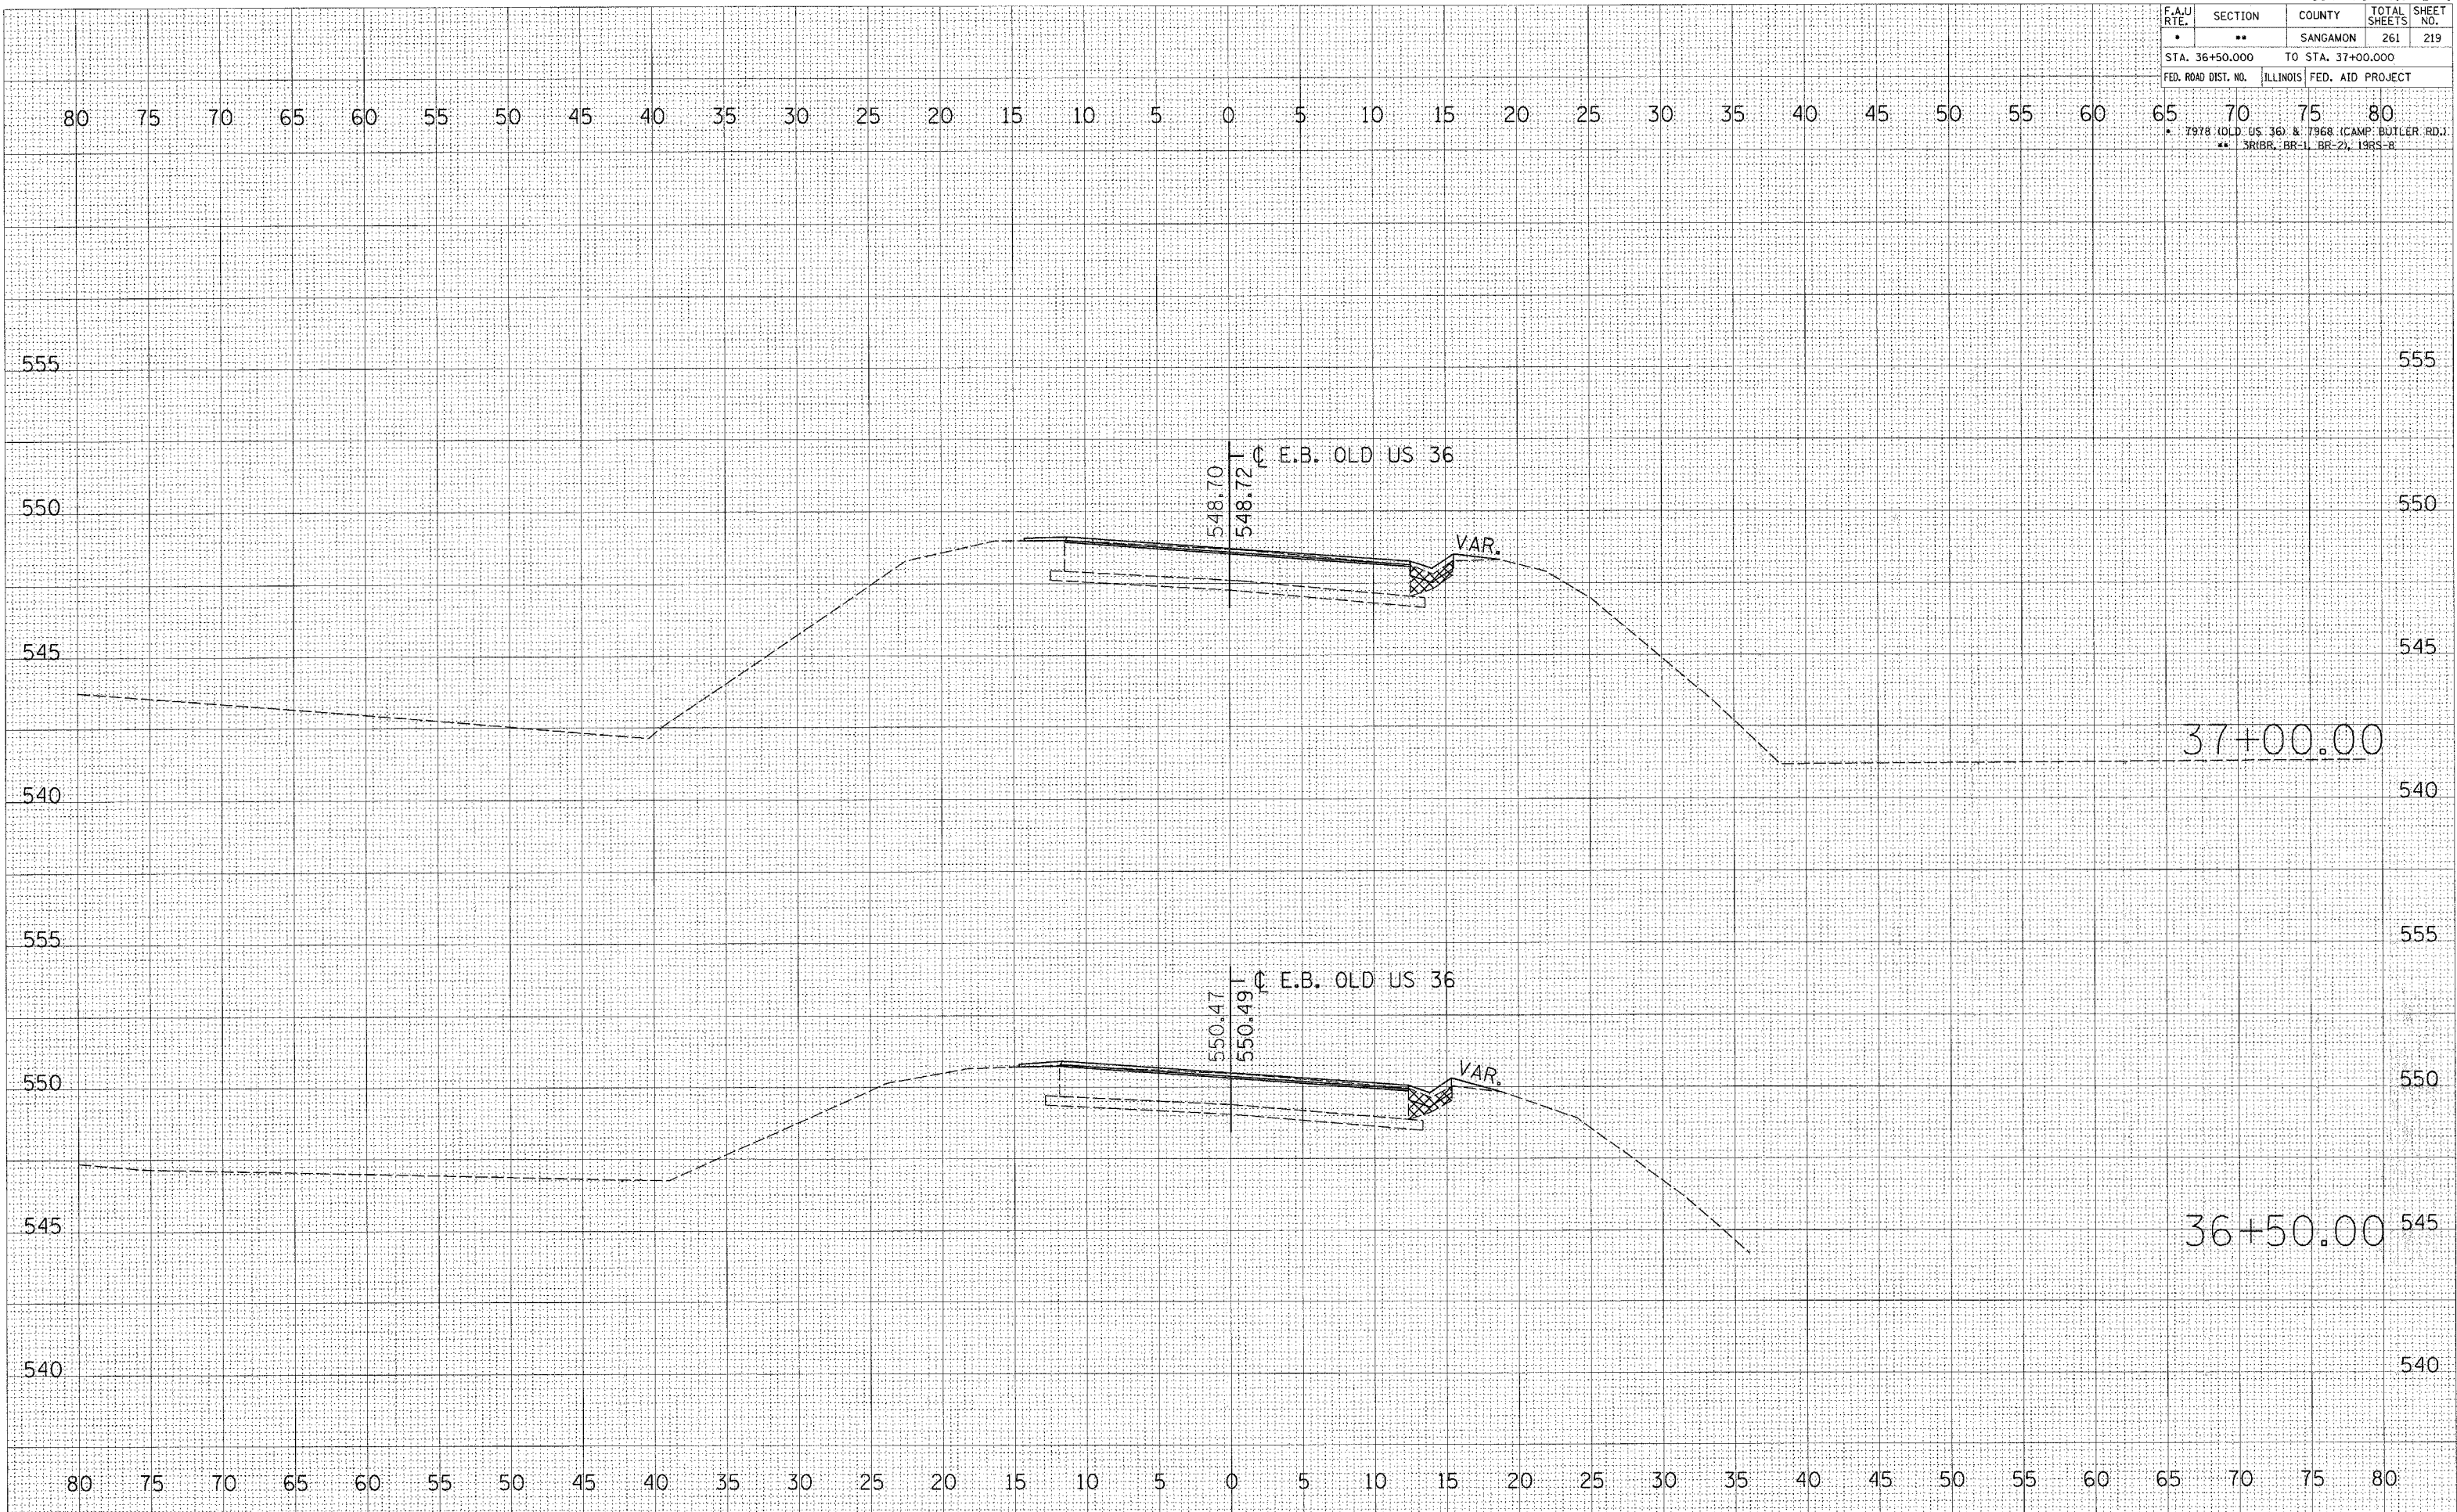

DATE	BY

FINAL SURVEY	SURVEYED	DATE

NO.	AREAS CHECKED

DATE	BY

ORIGINAL SURVEY	SURVEYED	DATE

NO.	AREAS CHECKED

PLOT DATE = 11/2/2005  
 PLOT SCALE = 1" = 20'  
 USER NAME = cpxj