


F.A.U. RTE.	SECTION	COUNTY	TOTAL SHEETS	SHEET NO.
*	**	SANGAMON	261	221
STA. 38+50.000		TO STA. 38+50.000		
FED. ROAD DIST. NO.		ILLINOIS FED. AID PROJECT		

\* 7918 (OLD US 36) & 1968 (CAMP BUTLER RD.)  
 \*\* 3R1BR, BR-1, BR-2, 19RS-8

FINAL SURVEY	SURVEYED	BY	DATE
NO.			
AREAS CHECKED			
NOTE BOOK			
PLATE			
TEMPERATURE			

ORIGINAL SURVEY	SURVEYED	BY	DATE
NO.			
AREAS CHECKED			
NOTE BOOK			
PLATE			
TEMPERATURE			

PLOT DATE = 11/2/2005  
 FILE NAME = c:\projects\452102\452102.dwg  
 USER NAME = coxjr

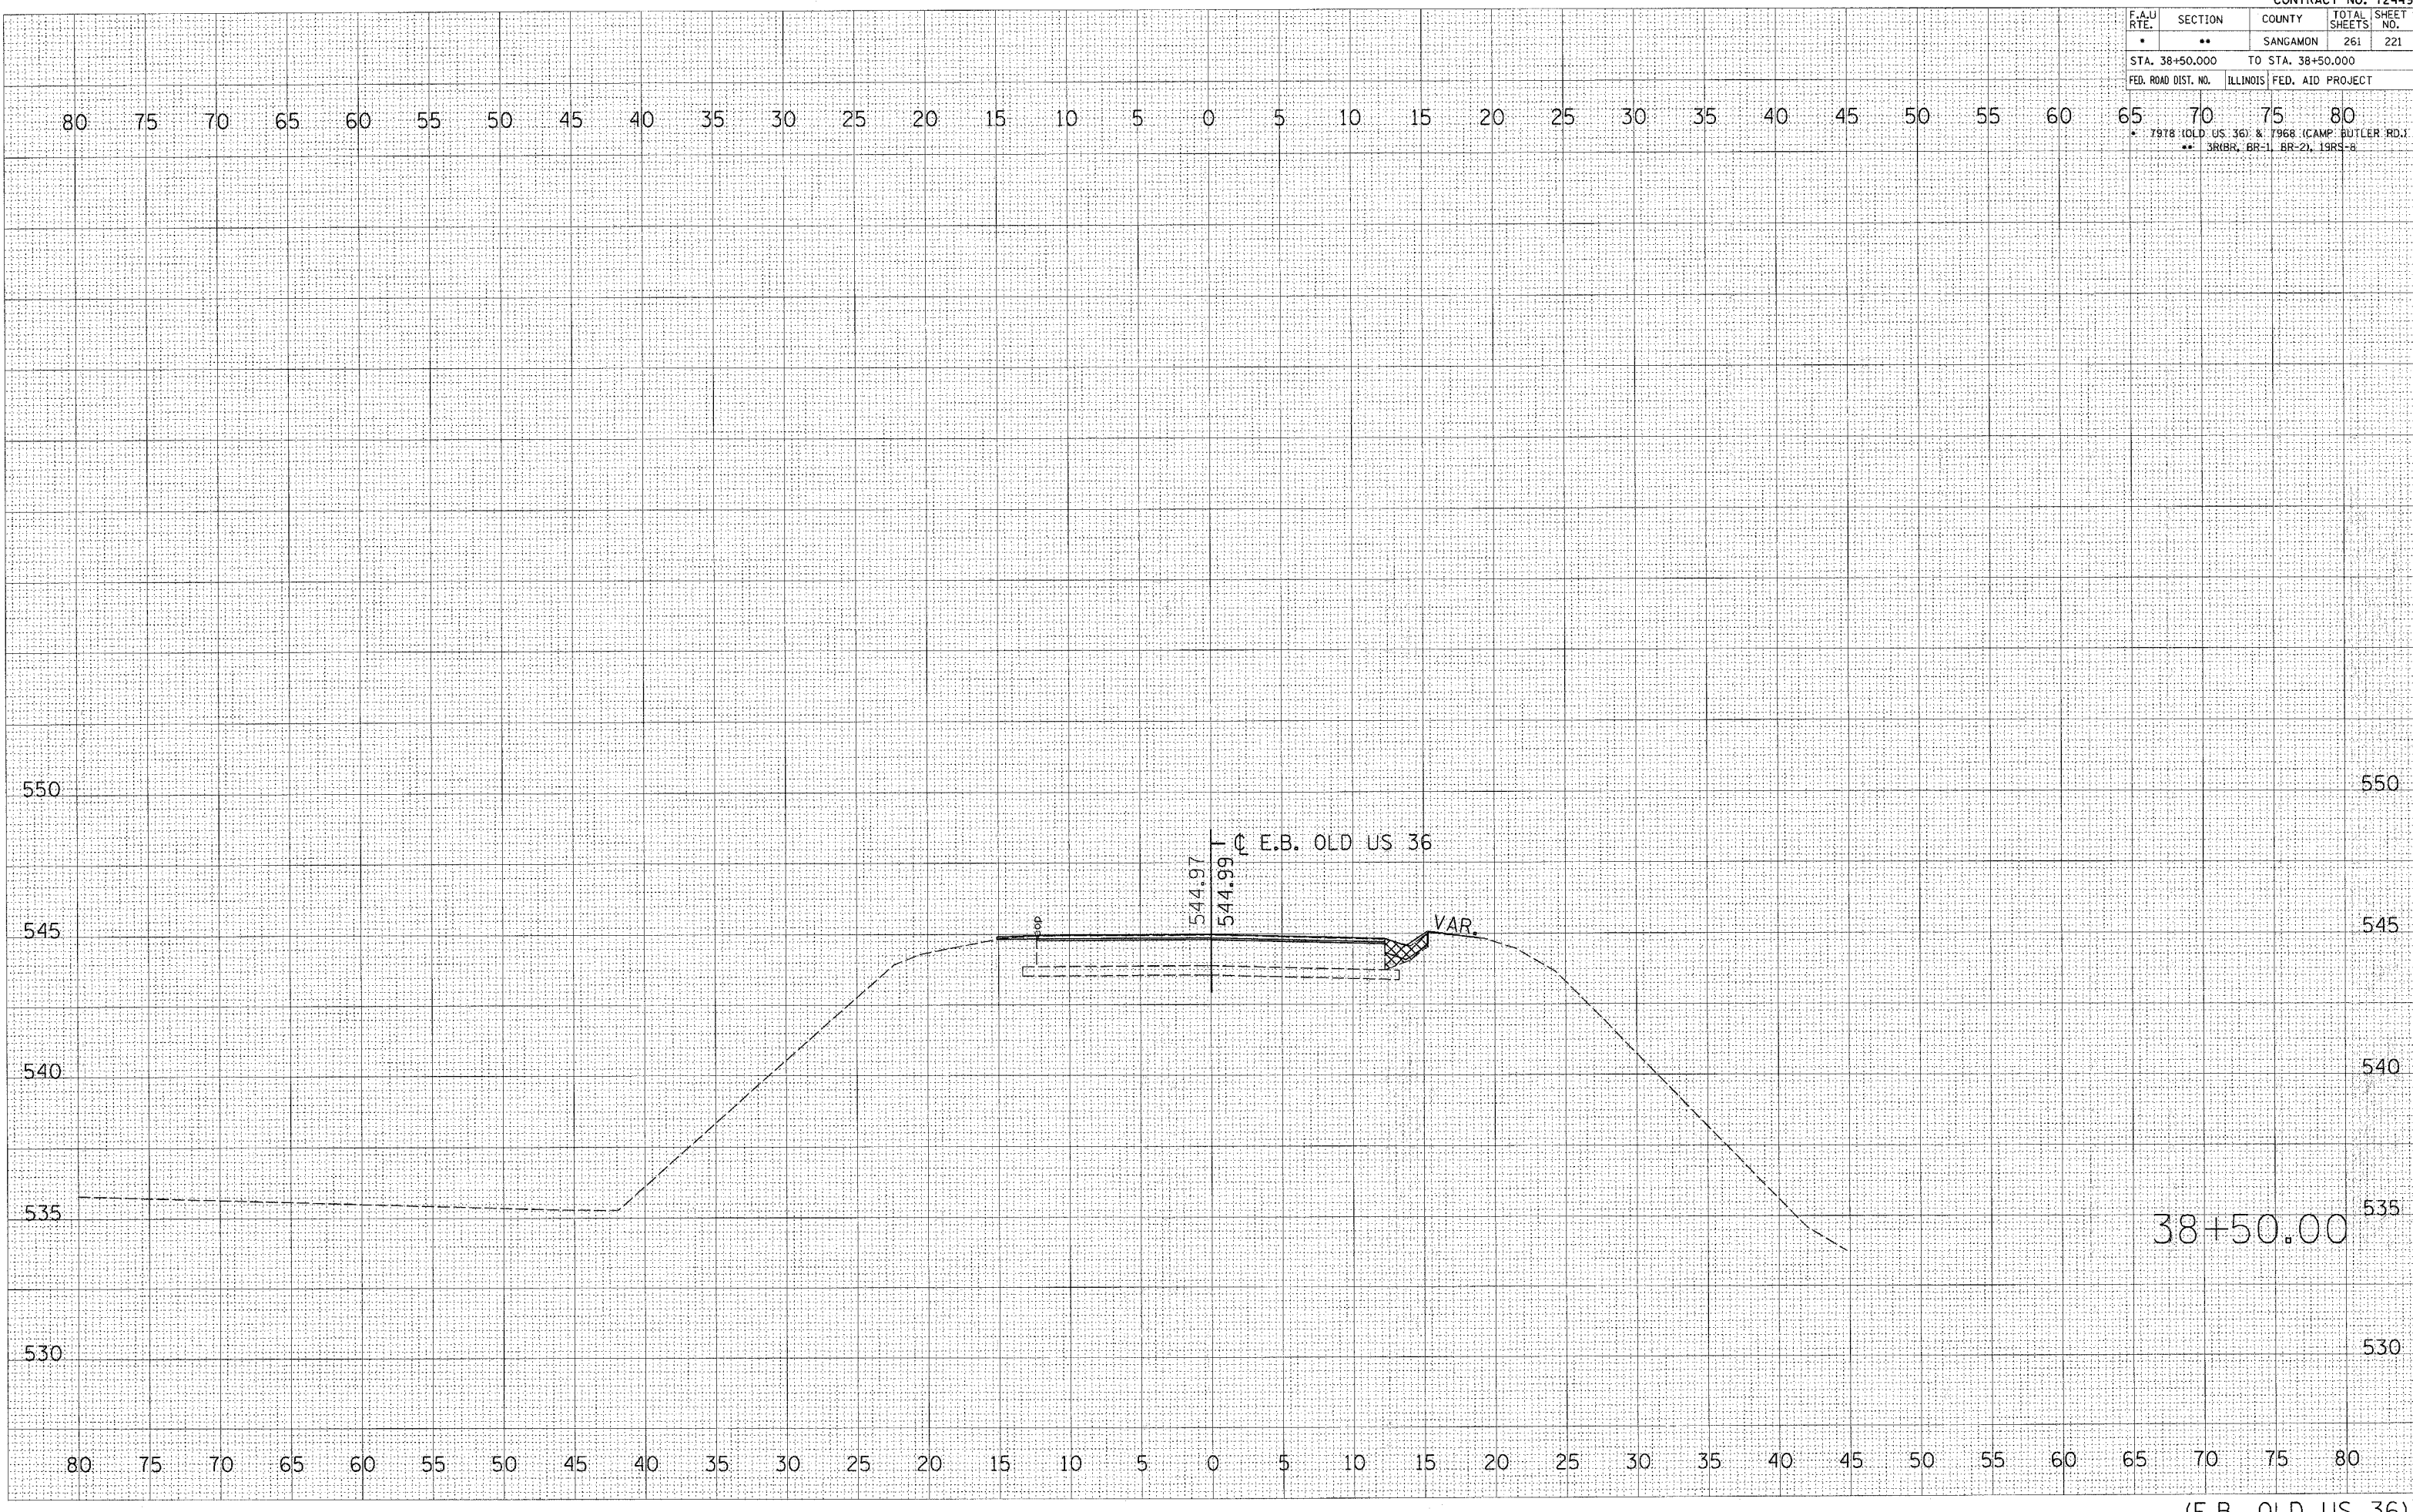

38+50.00