


F.A.U. RTE.	SECTION	COUNTY	TOTAL SHEETS	SHEET NO.
•	••	SANGAMON	261	222
STA. 39+00.000		TO STA. 39+00.000		
FED. ROAD DIST. NO.		ILLINOIS FED. AID PROJECT		

BY	DATE
FINAL SURVEY	SURVEYED
NOTE BOOK	PLOTTED
NO.	TEMPLATE
	AREAS
	CHECKED

BY	DATE
ORIGINAL SURVEY	SURVEYED
NOTE BOOK	PLOTTED
NO.	TEMPLATE
	AREAS
	CHECKED

PLOT DATE = 11/2/2005
 FILE NAME = c:\p\projects\652102\as01sheet.dwg
 PLOT SCALE = 6.0000' / IN.
 USER NAME = bobj

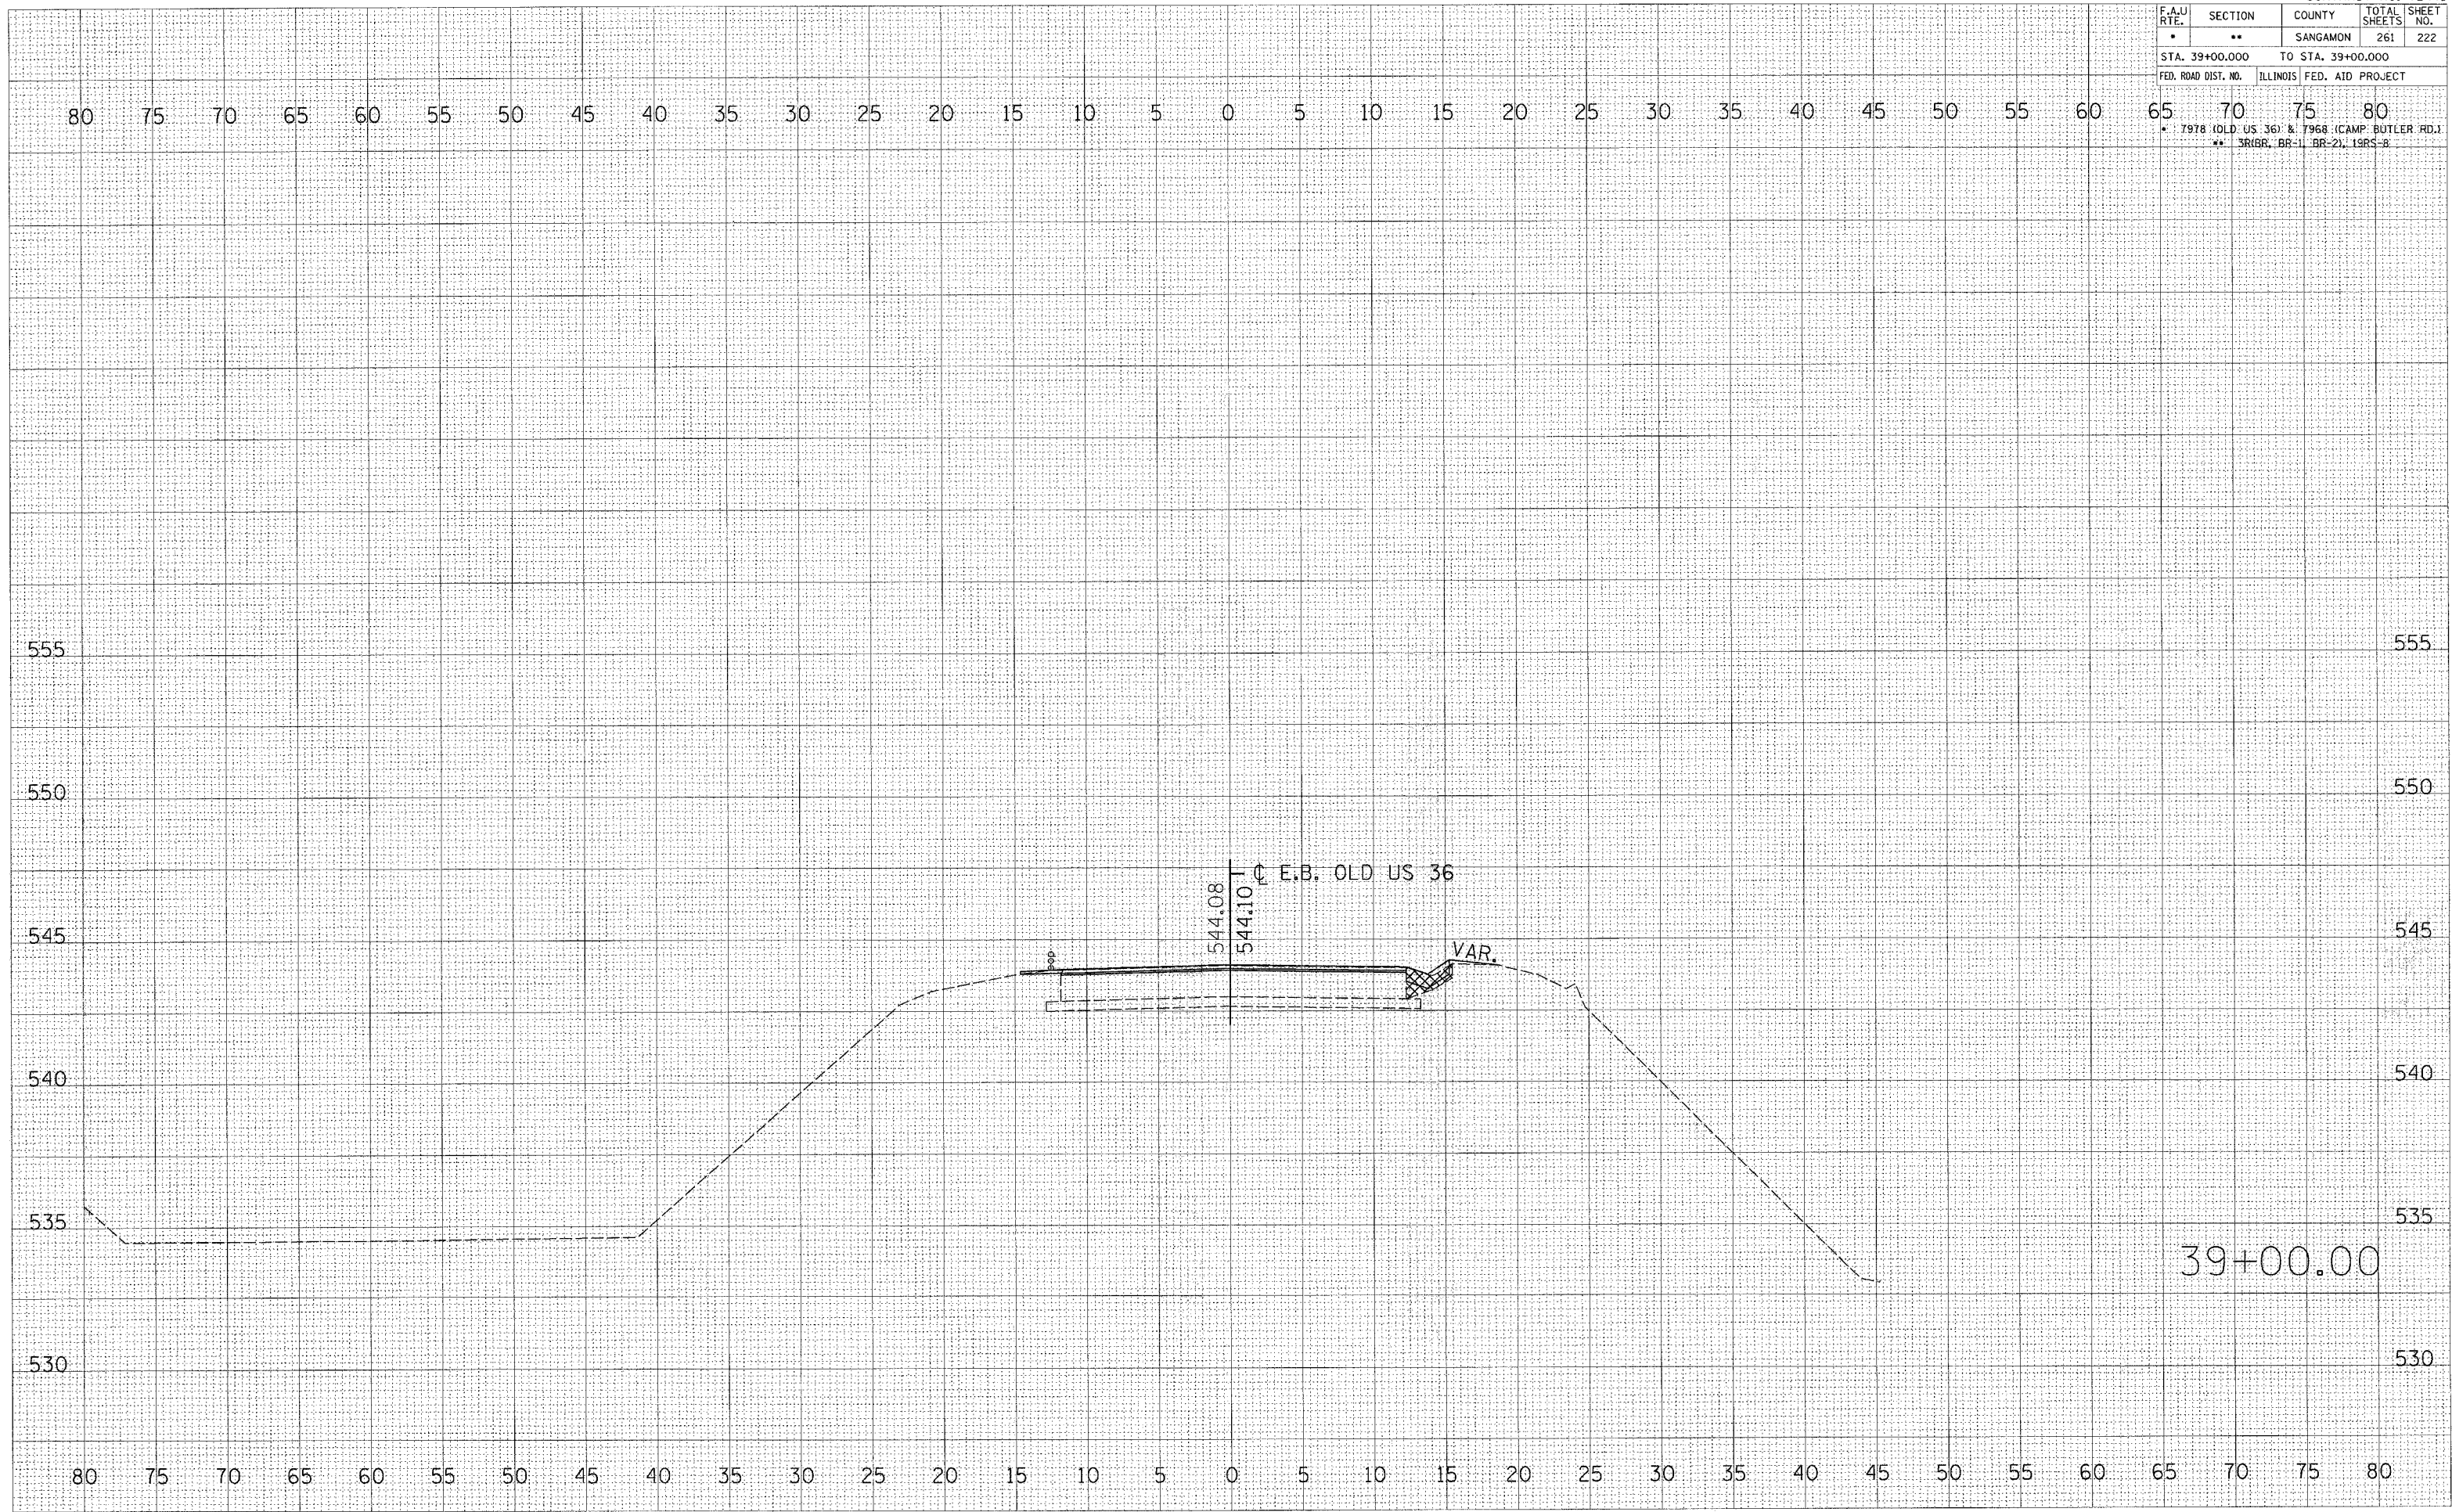

39+00.00