

F.A.U. RTE.	SECTION	COUNTY	TOTAL SHEETS	SHEET NO.
•	••	SANGAMON	261	223
STA. 39+50.000		TO STA. 39+50.000		
FED. ROAD DIST. NO.		ILLINOIS FED. AID PROJECT		

DATE	BY


NO.	AREAS CHECKED

NO.	AREAS CHECKED

DATE	BY

NO.	AREAS CHECKED

PLOT DATE = 11/2/2005
 PLOT SCALE = 5.0000' / IN.
 USER NAME = oopjm

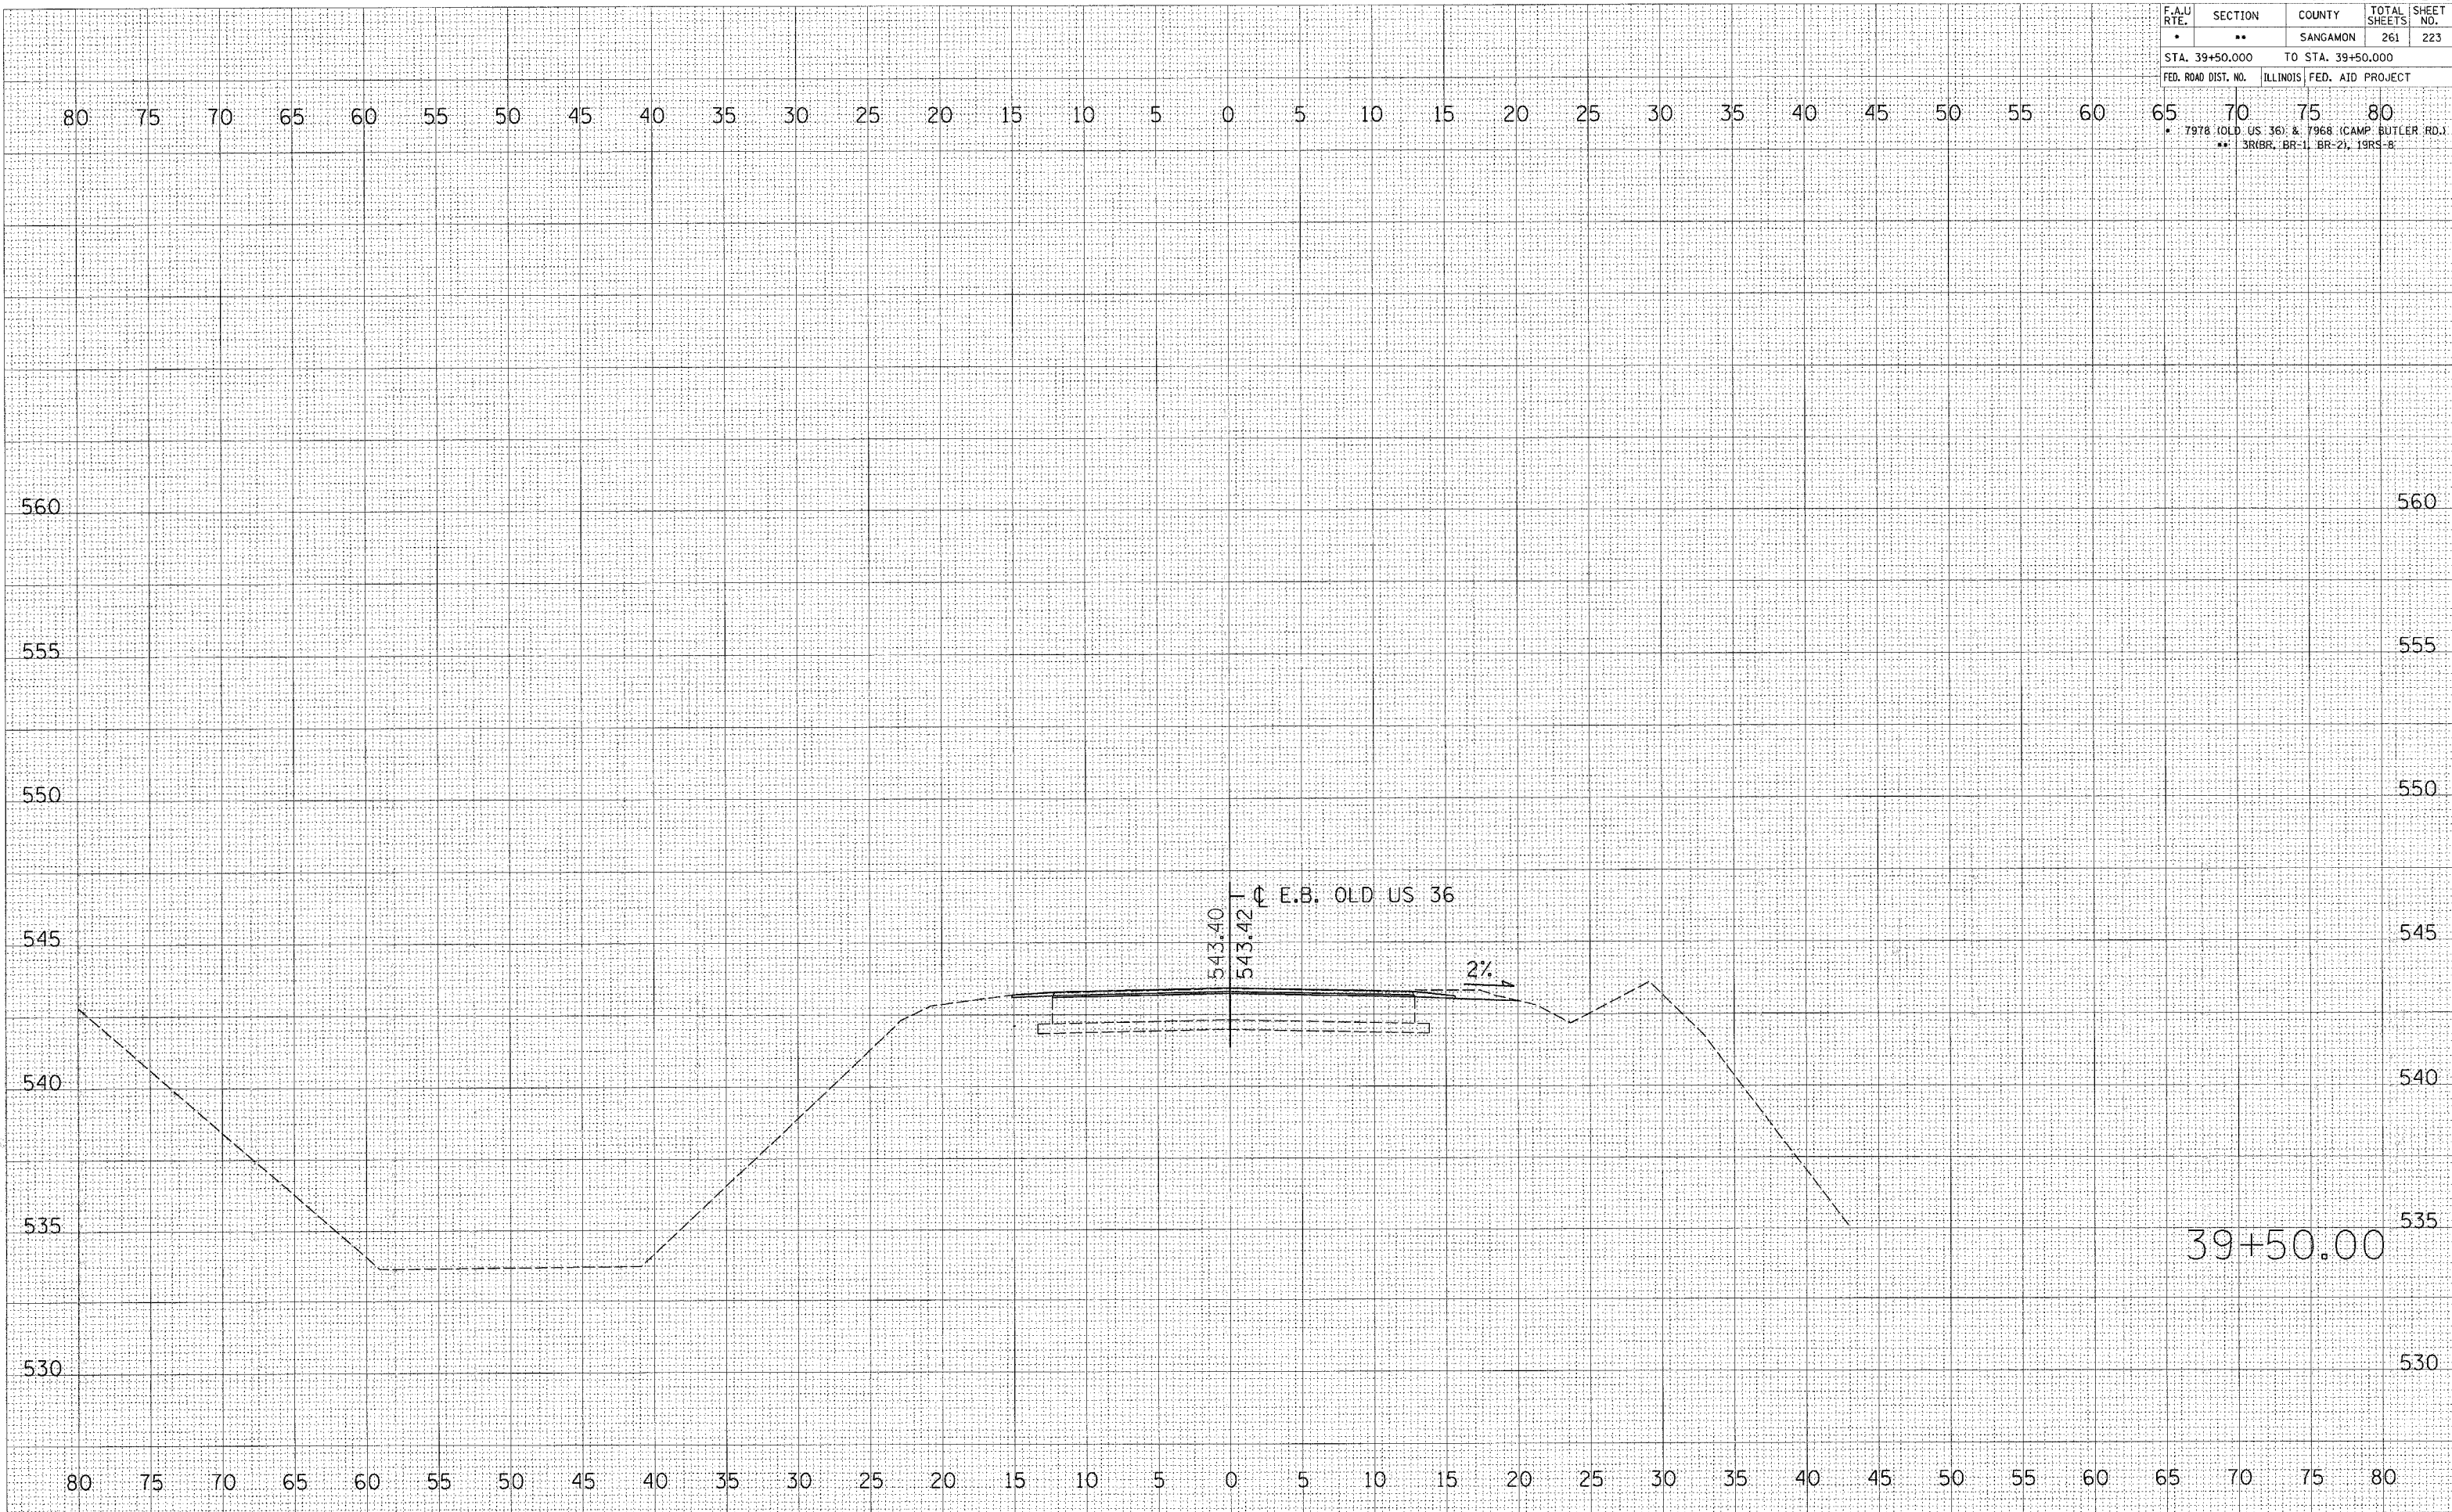

39+50.00