


F.A.U. RTE.	SECTION	COUNTY	TOTAL SHEETS	SHEET NO.
*	**	SANGAMON	261	225
STA. 175+75.00		TO STA. 176+25.00		
FED. ROAD DIST. NO.		ILLINOIS FED. AID PROJECT		

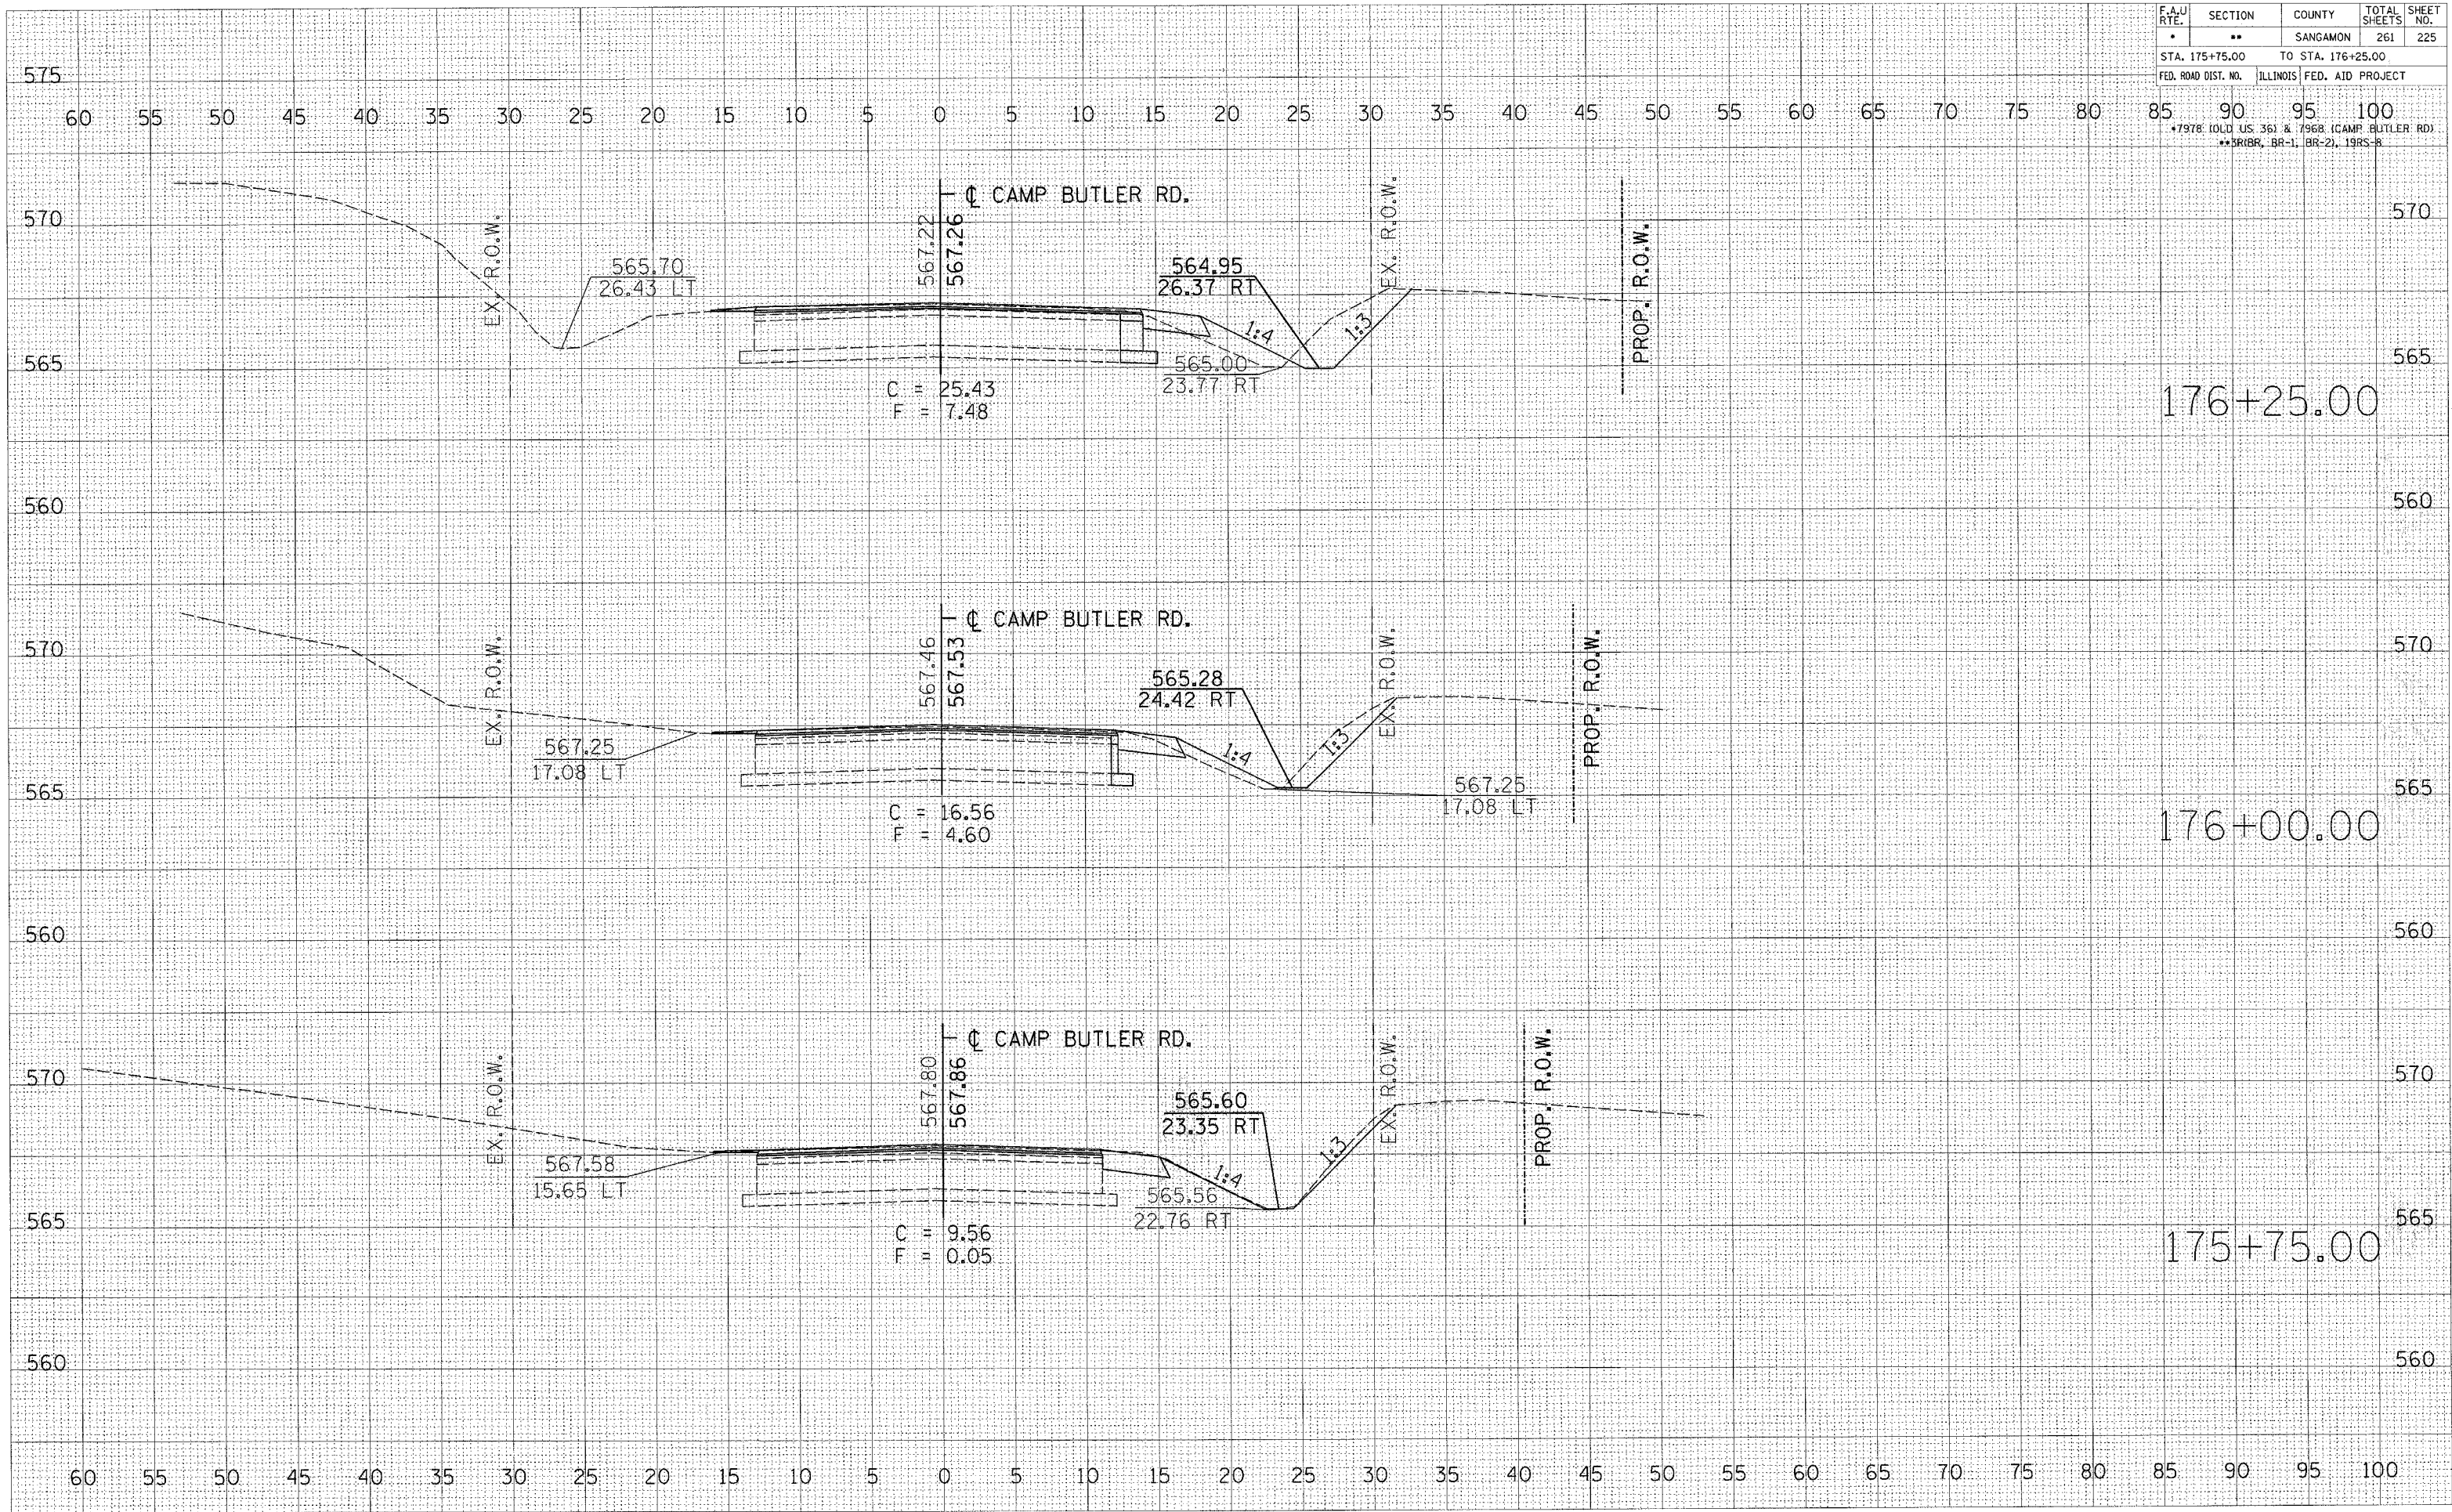

(CAMP BUTLER RD.)

DATE	
BY	
REVIEWED	
DESIGNED	
PLOTTED	
TEMPLATE	
AREAS CHECKED	
NO.	

DATE	
BY	
REVIEWED	
DESIGNED	
PLOTTED	
TEMPLATE	
AREAS CHECKED	
NO.	

PLOT DATE = 11/2/2005
 FILE NAME = c:\p\projects\1652102\1652102.dwg
 PLOT SCALE = 5.0000 / 1"
 USER NAME = cooju