


F.A.U. RTE.	SECTION	COUNTY	TOTAL SHEETS	SHEET NO.
•	••	SANGAMON	261	228
STA. 177+75.00		TO STA. 178+00.00		
FED. ROAD DIST. NO.		ILLINOIS	FED. AID PROJECT	

*1978 (OLD US 361 & 7968 (CAMP BUTLER RD.)
 **5R(RR, BR-1, BR-2), 19RS-B

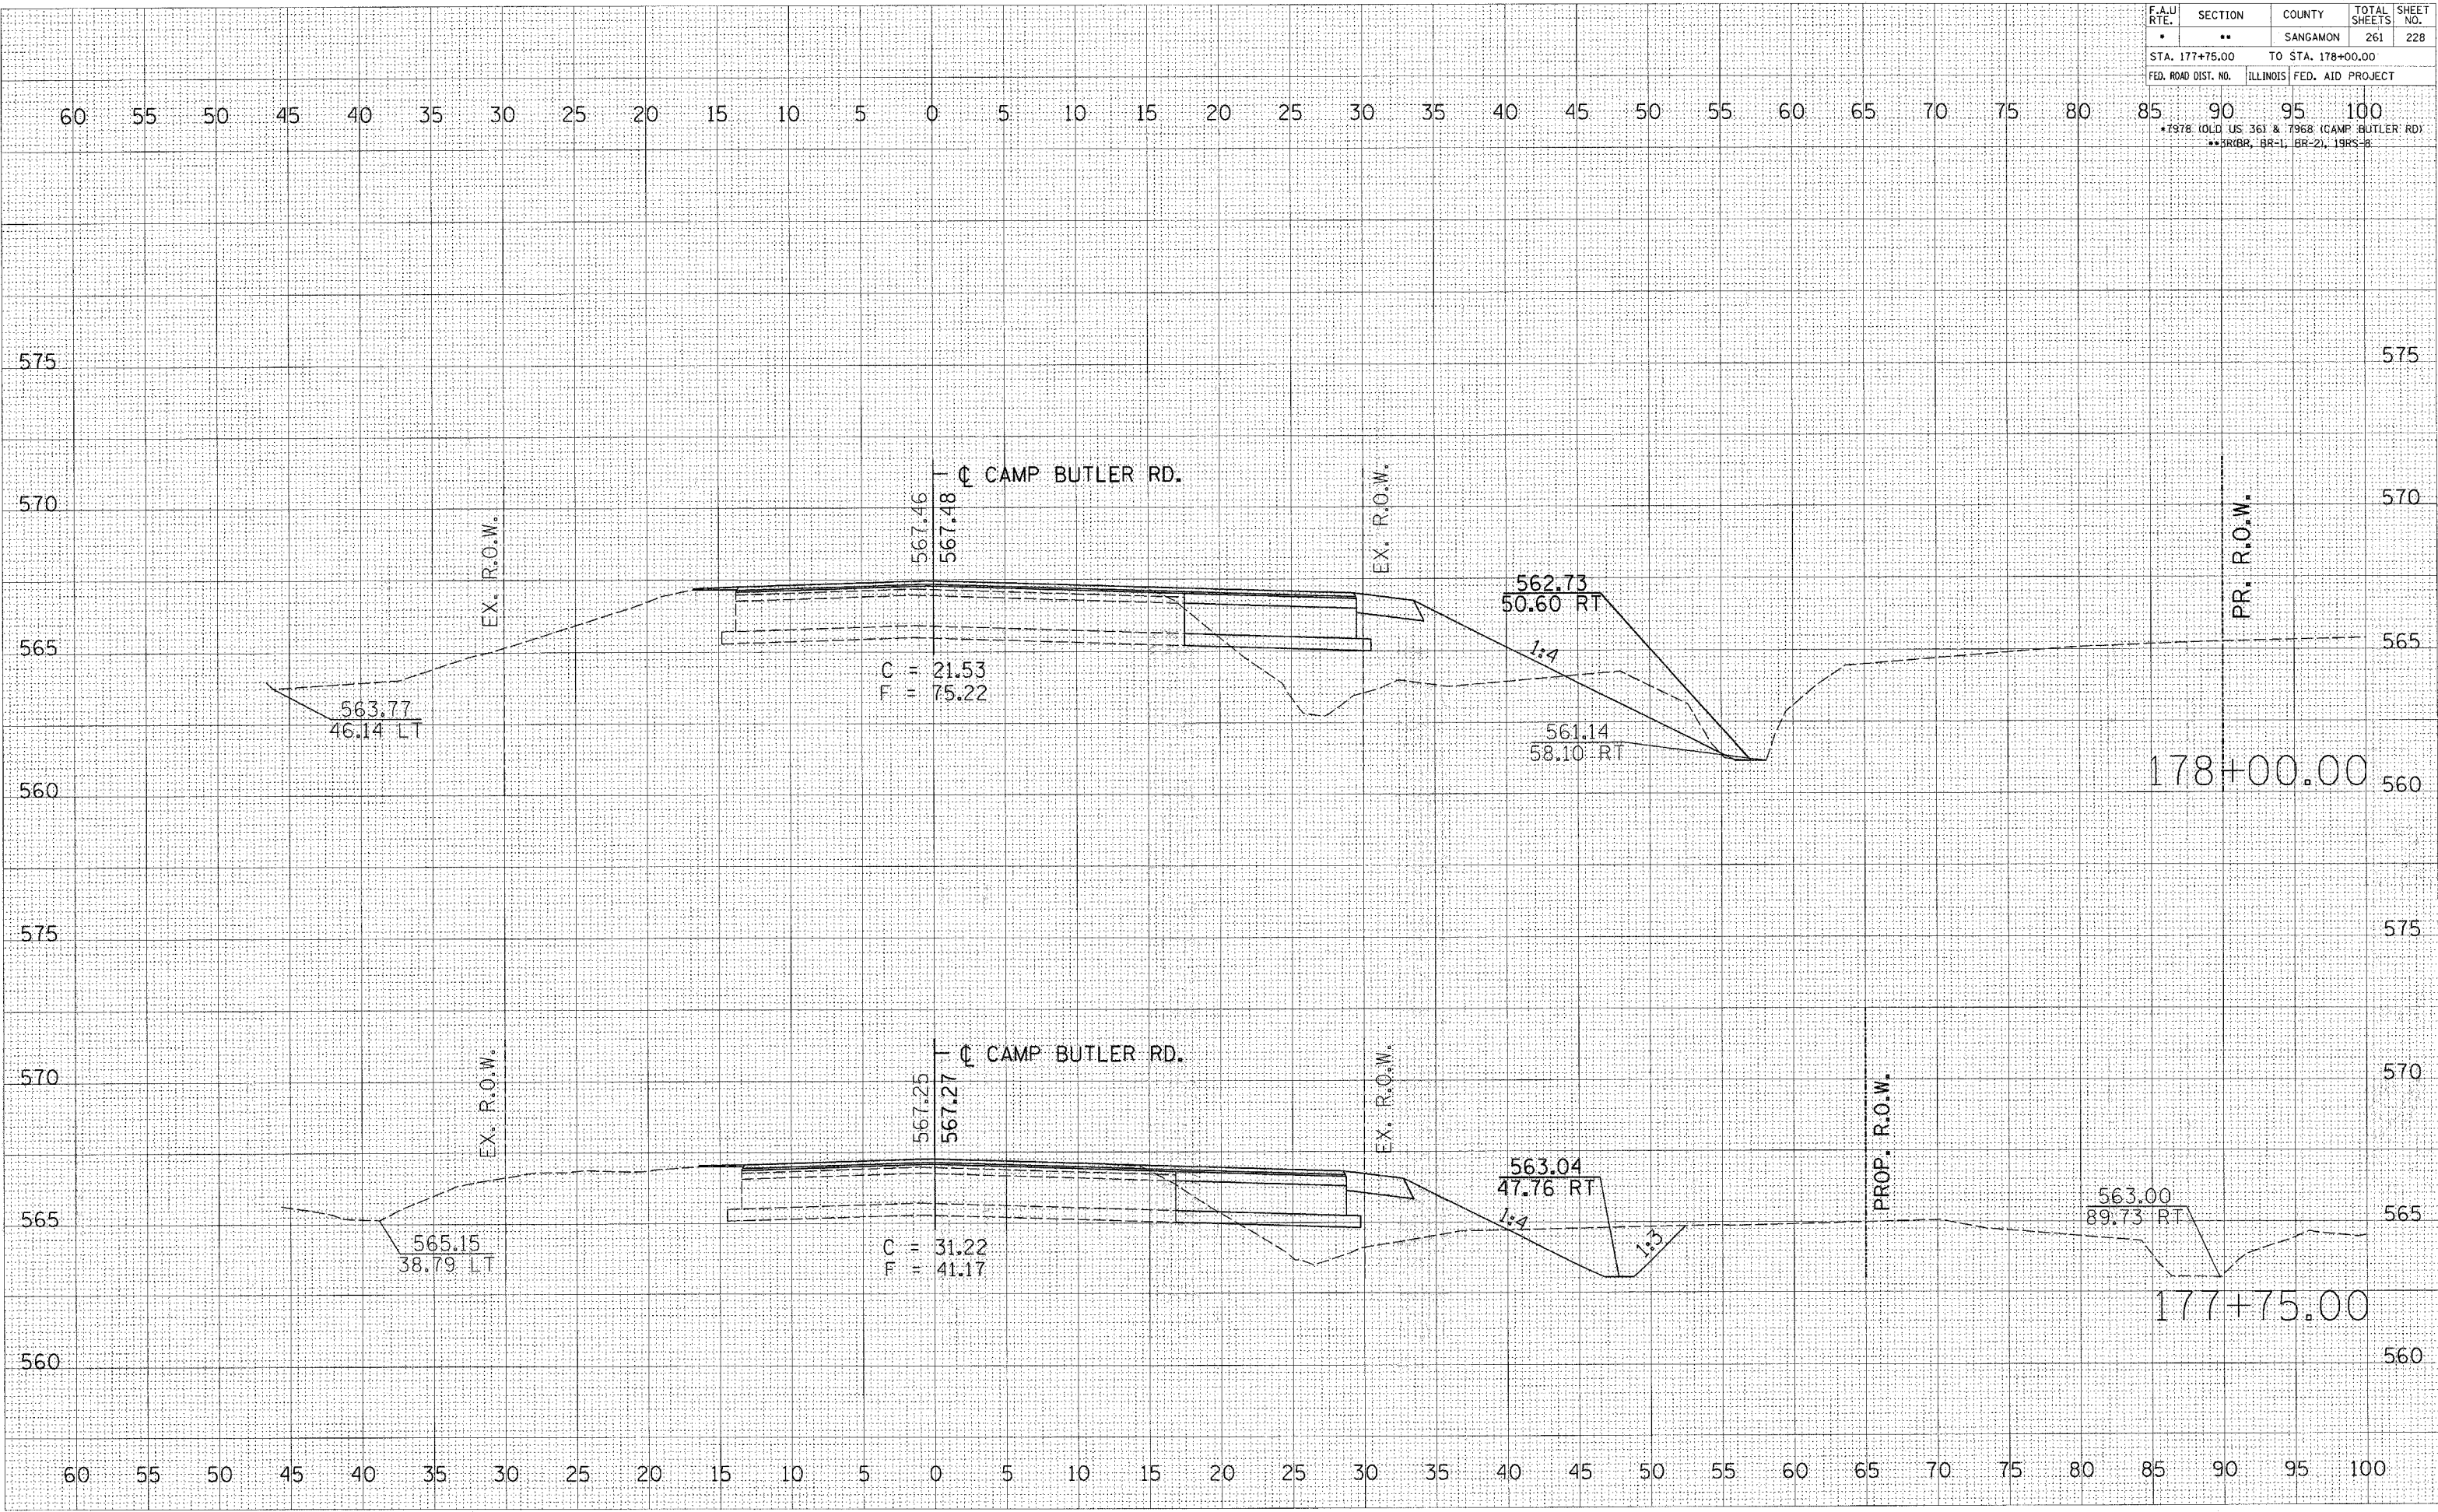

178+00.00

177+75.00

(CAMP BUTLER RD.)

FINAL SURVEY
 SURVEYED BY: _____
 DATE: _____
 PLOTTED BY: _____
 DATE: _____
 SCALE: _____
 USER: _____

ORIGINAL SURVEY
 SURVEYED BY: _____
 DATE: _____
 PLOTTED BY: _____
 DATE: _____
 SCALE: _____
 USER: _____

PLOT DATE: 11/2/2005
 FILE NAME: c:\p05\112005\112005.dwg
 PLOT SCALE: 1/8" = 100'
 USER NAME: coxjm