

F.A.U. RTE.	SECTION	COUNTY	TOTAL SHEETS	SHEET NO.
•	••	SANGAMON	261	229
STA. 178+25.00		TO STA. 178+25.00		
FED. ROAD DIST. NO.		ILLINOIS FED. AID PROJECT		

\* 1978 (OLD US 36) & 1968 (CAMP BUTLER RD.)  
 \*\* BR-1, BR-2, 1985-8

BY	DATE

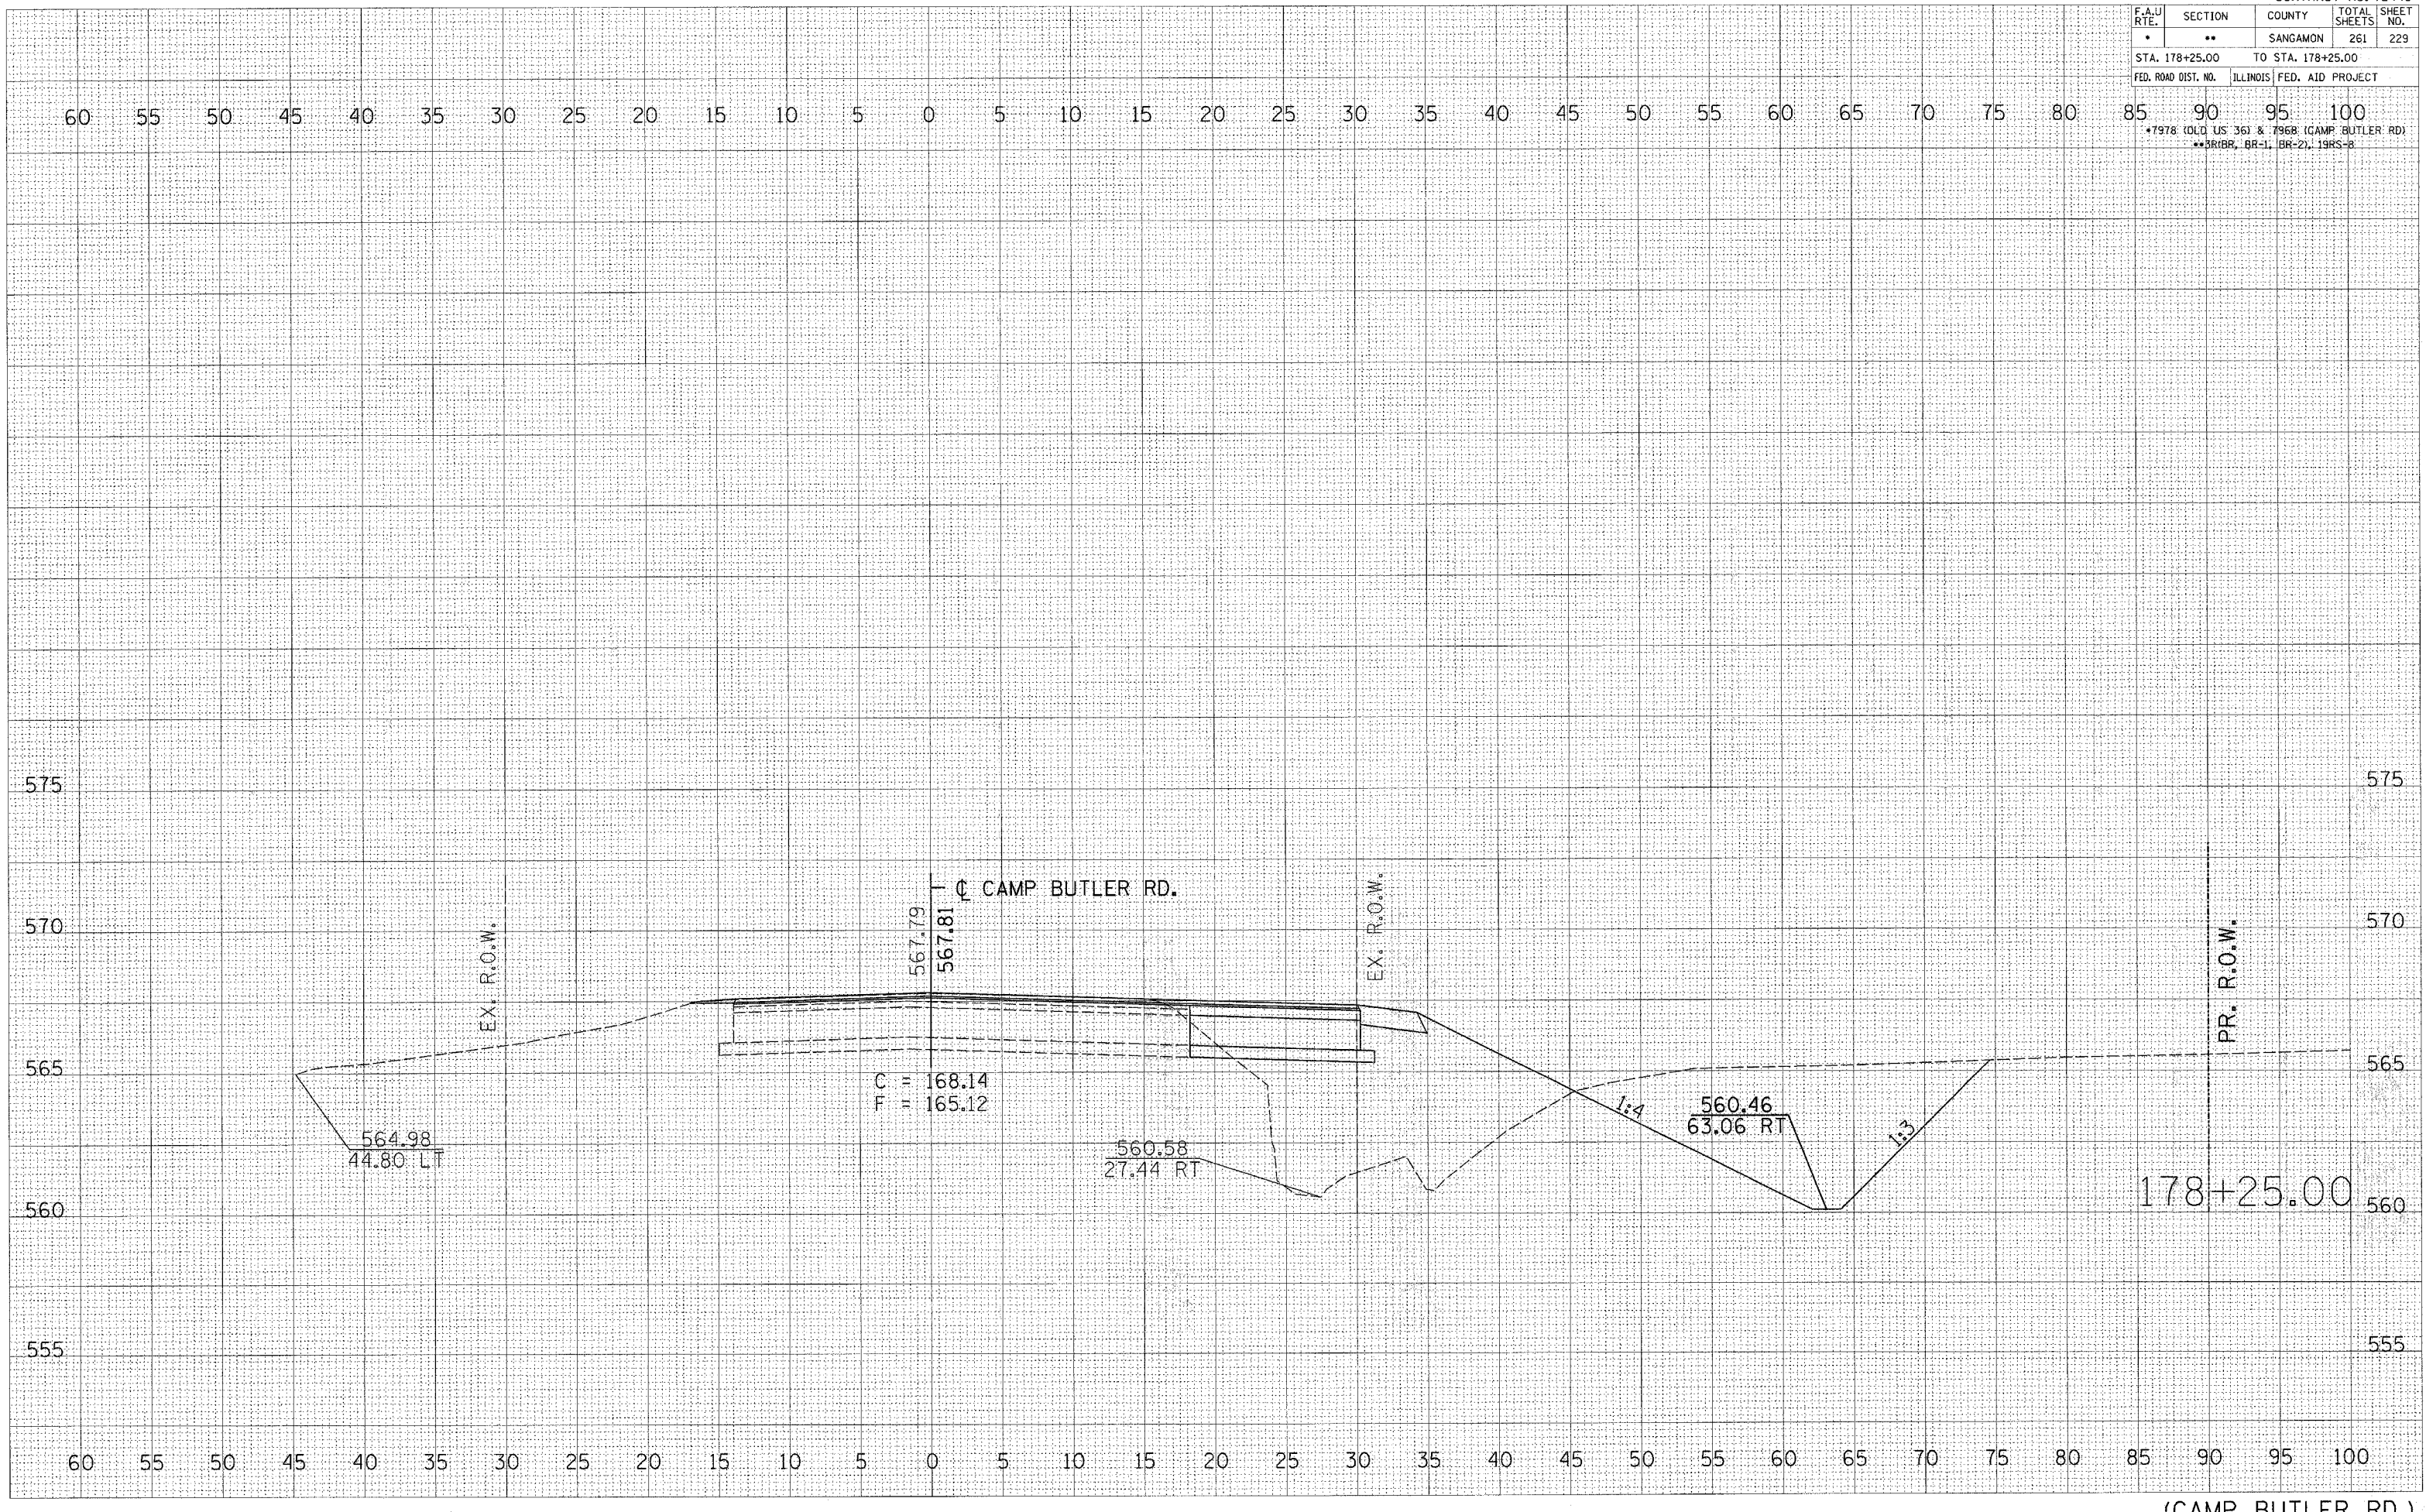
BY	DATE

BY	DATE

BY	DATE



(CAMP BUTLER RD.)