

F.A.U. RTE.	SECTION	COUNTY	TOTAL SHEETS	SHEET NO.
•	••	SANGAMON	261	232
STA. 178+75.00		TO STA. 179+00.00		
FED. ROAD DIST. NO.		ILLINOIS FED. AID PROJECT		

*1978 (OLD US 36) & 1968 (CAMP BUTLER RD.)
 **SR16R, BR-1, BR-21, 19RS-2

BY	DATE

FINAL SURVEY	SURVEYED	DATE

NOTE BOOK	NO.

AREAS CHECKED	NO.


BY	DATE

ORIGINAL SURVEY	SURVEYED	DATE

NOTE BOOK	NO.

AREAS CHECKED	NO.

PLOT DATE = 11/27/85
 FILE NAME = c:\coo\pca\1652102\ans022\ans022.dgn
 PLOT SCALE = 5.0000 / IN.
 USER NAME = coxj

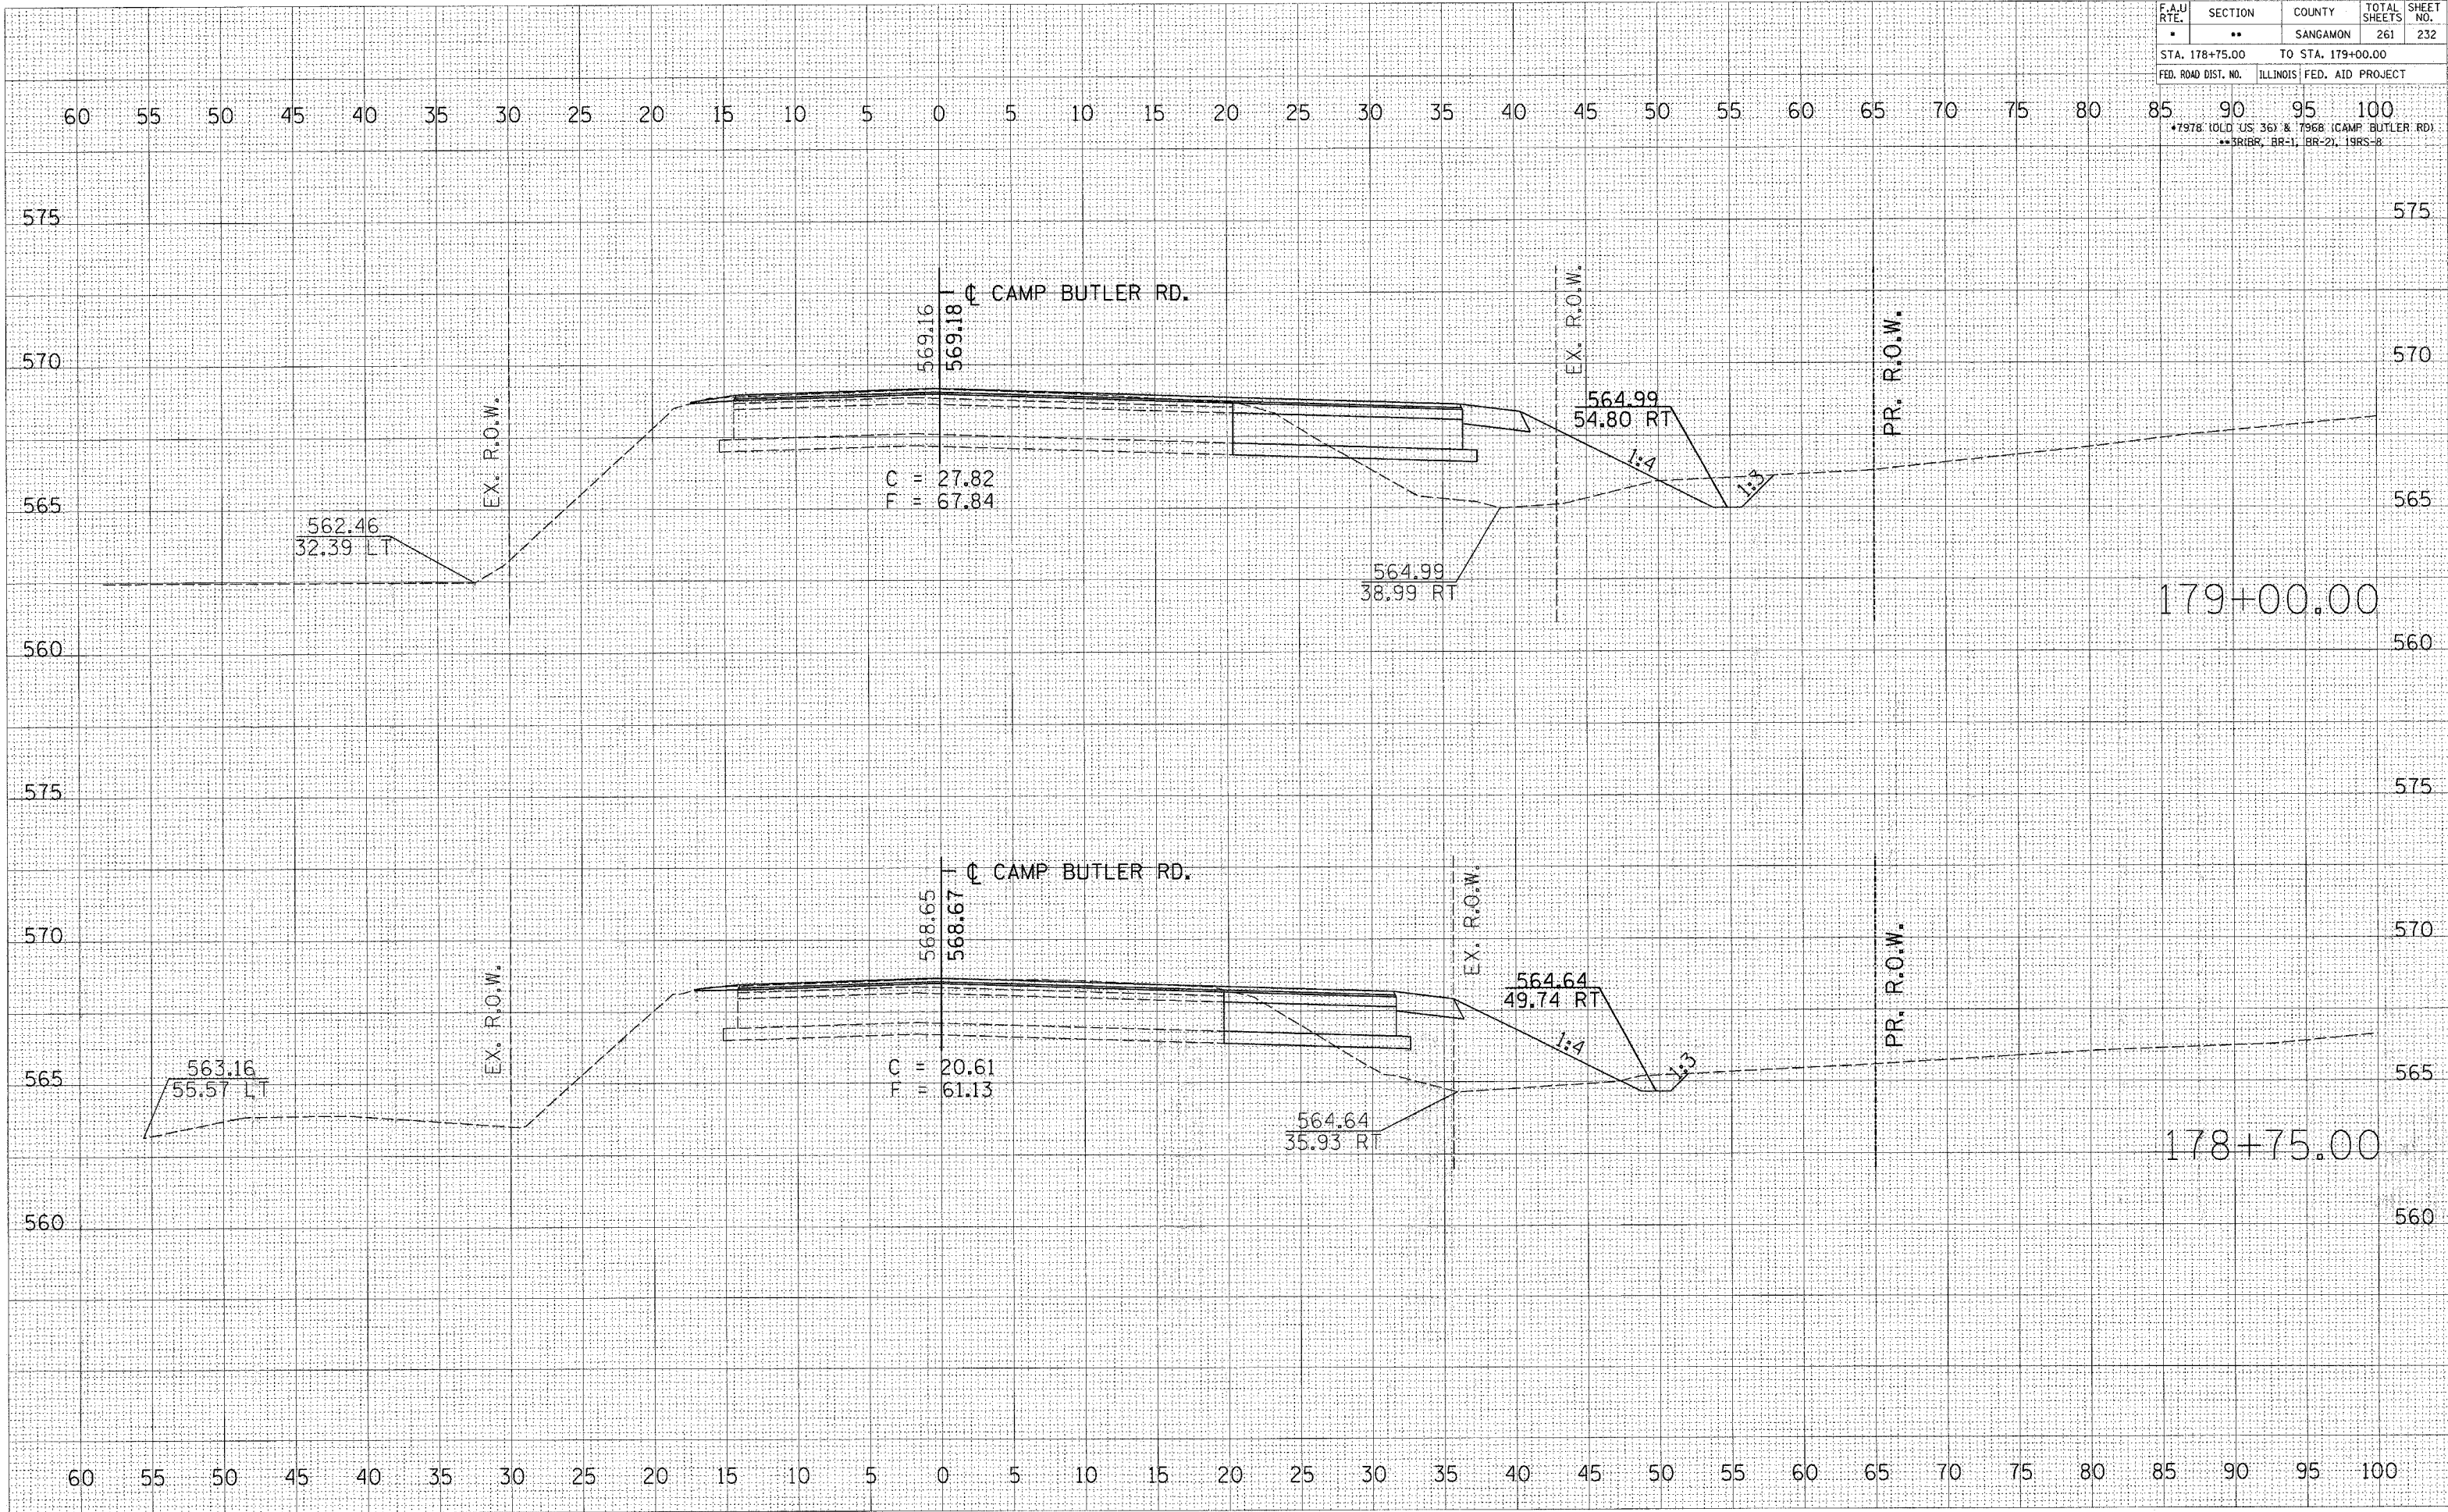

(CAMP BUTLER RD.)