


F.A.U. RTE.	SECTION	COUNTY	TOTAL SHEETS	SHEET NO.
*	**	SANGAMON	261	233
STA. 179+25.00		TO STA. 179+50.00		
FED. ROAD DIST. NO.		ILLINOIS FED. AID PROJECT		

*1978 (OLD US 36) & 1968 (CAMP BUTLER RD.)
 **SR1BR, BR-1, BR-2, 19RS-8

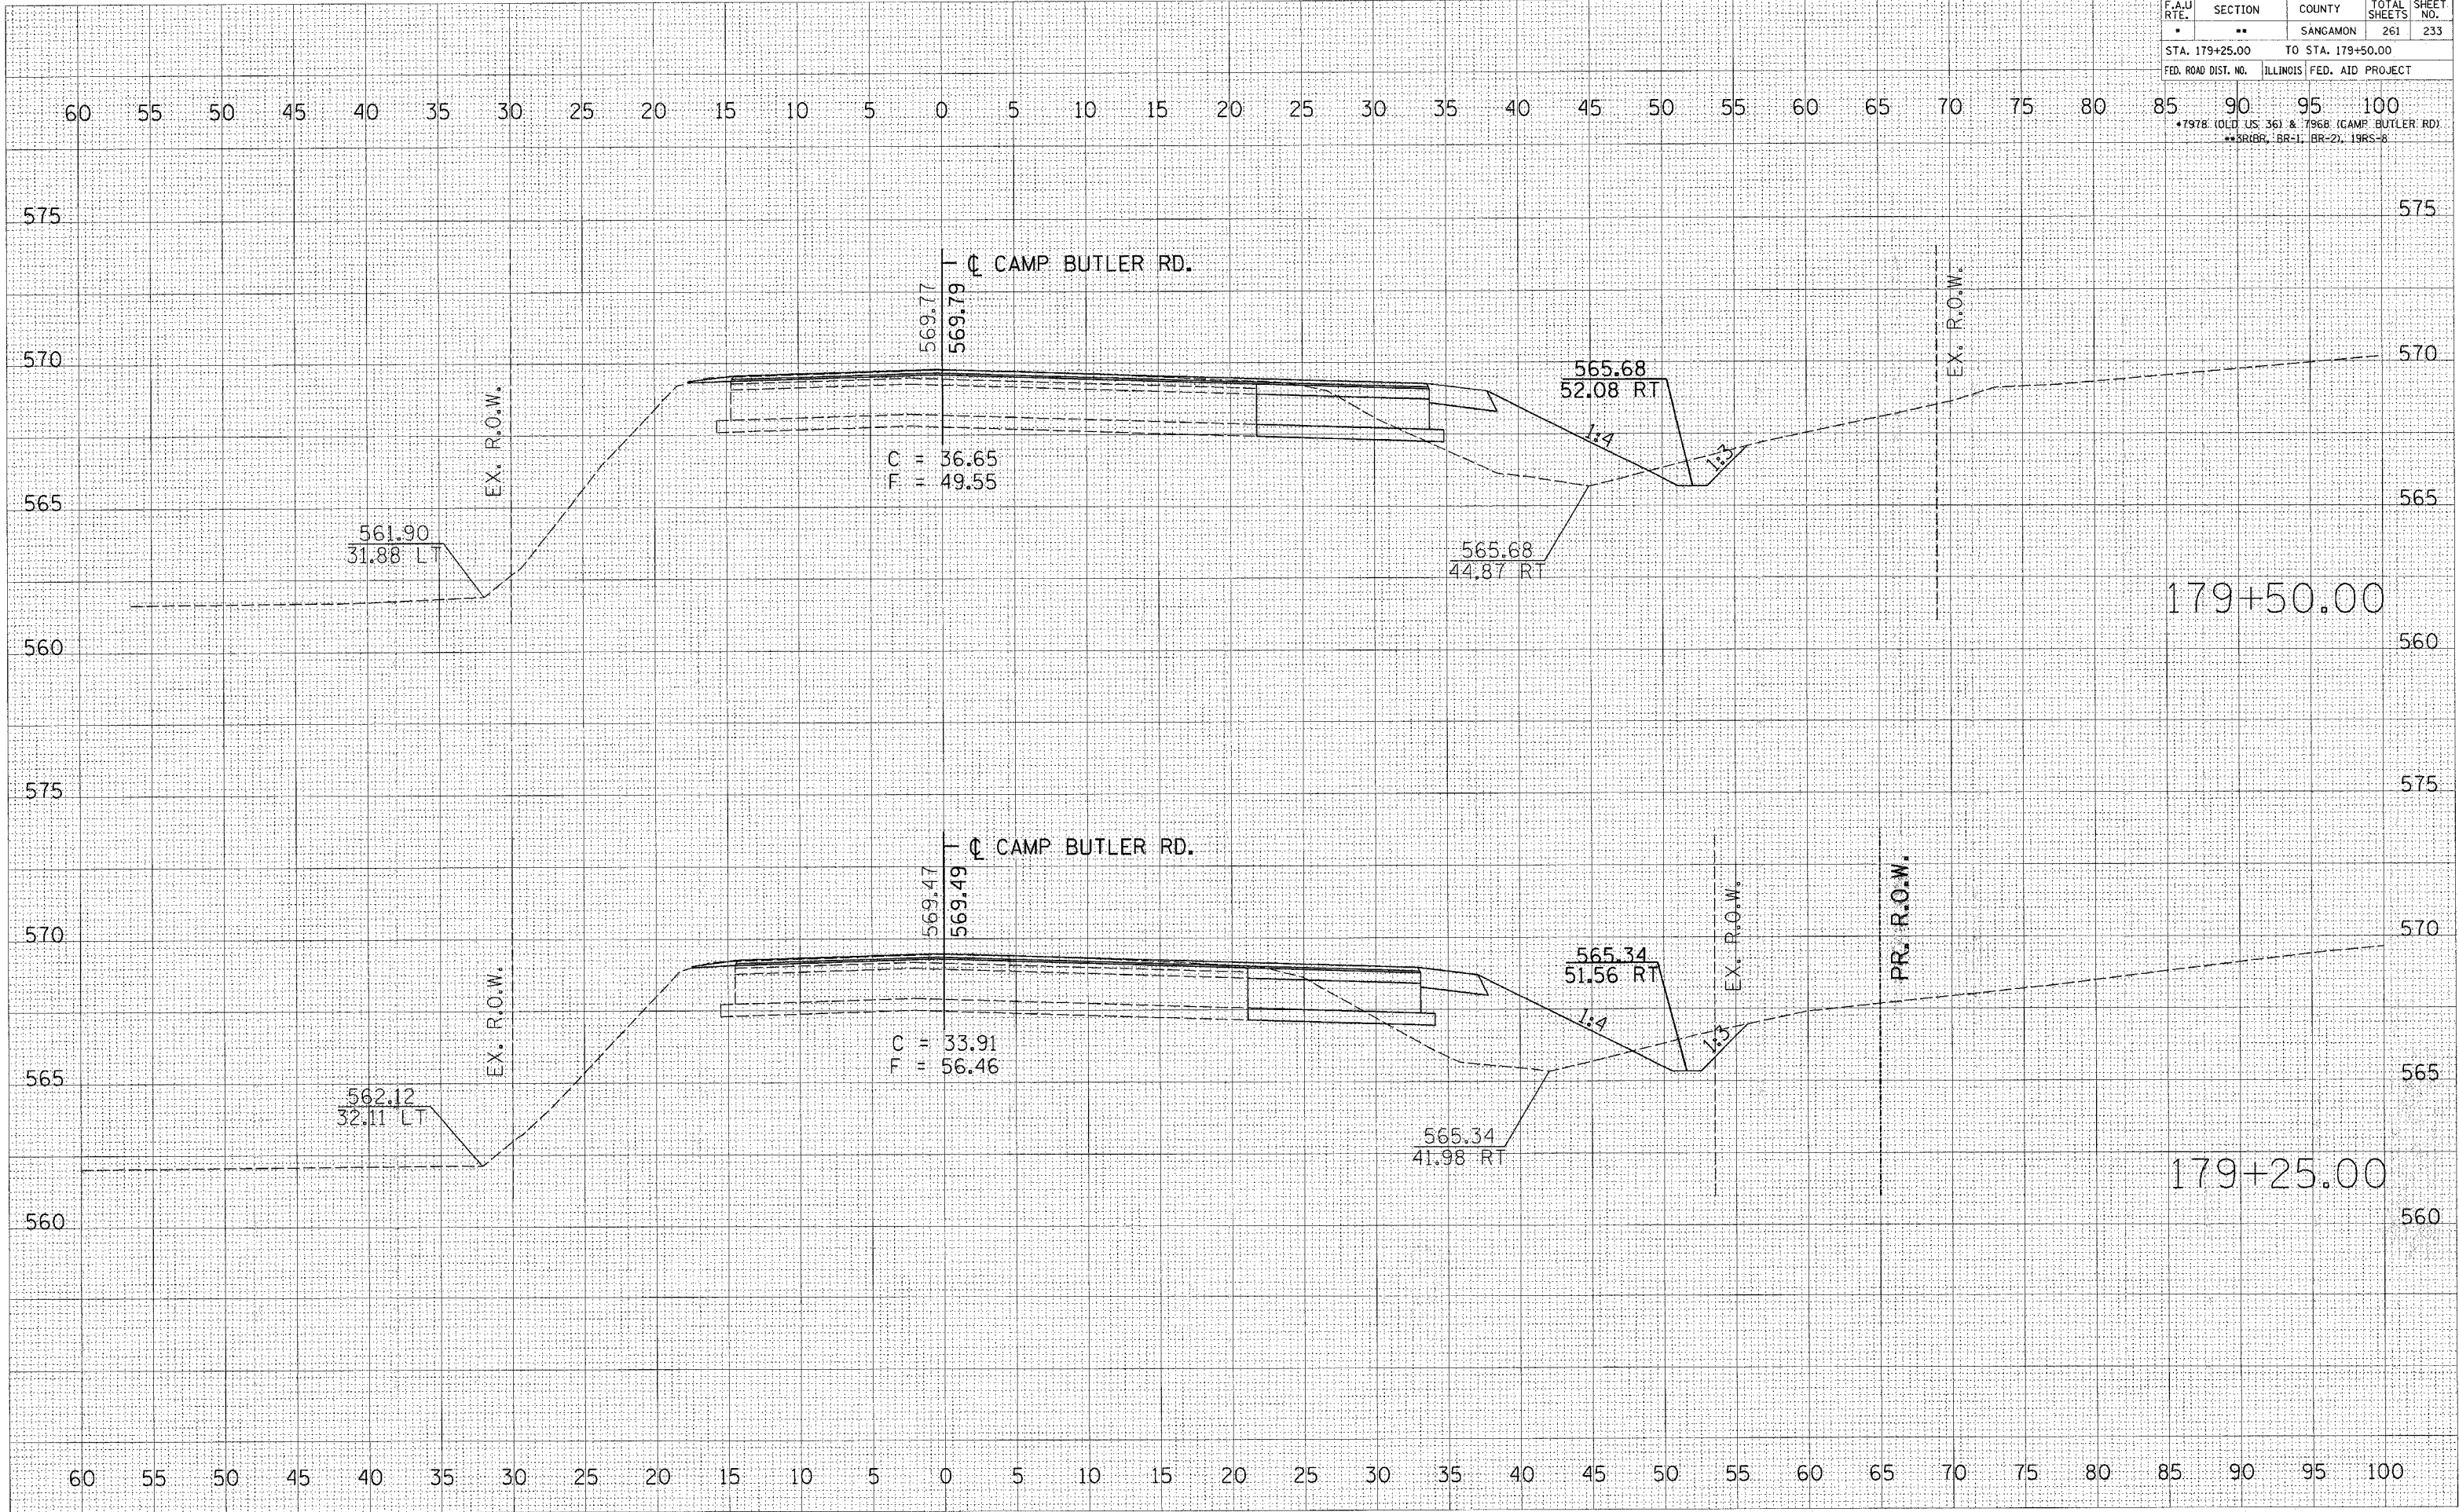

(CAMP BUTLER RD.)

DATE	BY

DATE	BY

PLOT DATE = 11/2/2005
 FILE NAME = c:\p\projects\655102\sheet\sheet233.dwg
 PLOT SCALE = 0.0000 / 1" = 100'
 USER NAME = cory