


F.A.U. RTE.	SECTION	COUNTY	TOTAL SHEETS	SHEET NO.
7978 (OLD US 36) & 7968 (CAMP BUTLER RD.)	**	SANGAMON	261	239
STA. 6+50.000 TO STA. 7+50.000				
FED. ROAD DIST. NO.		ILLINOIS	FED. AID PROJECT	

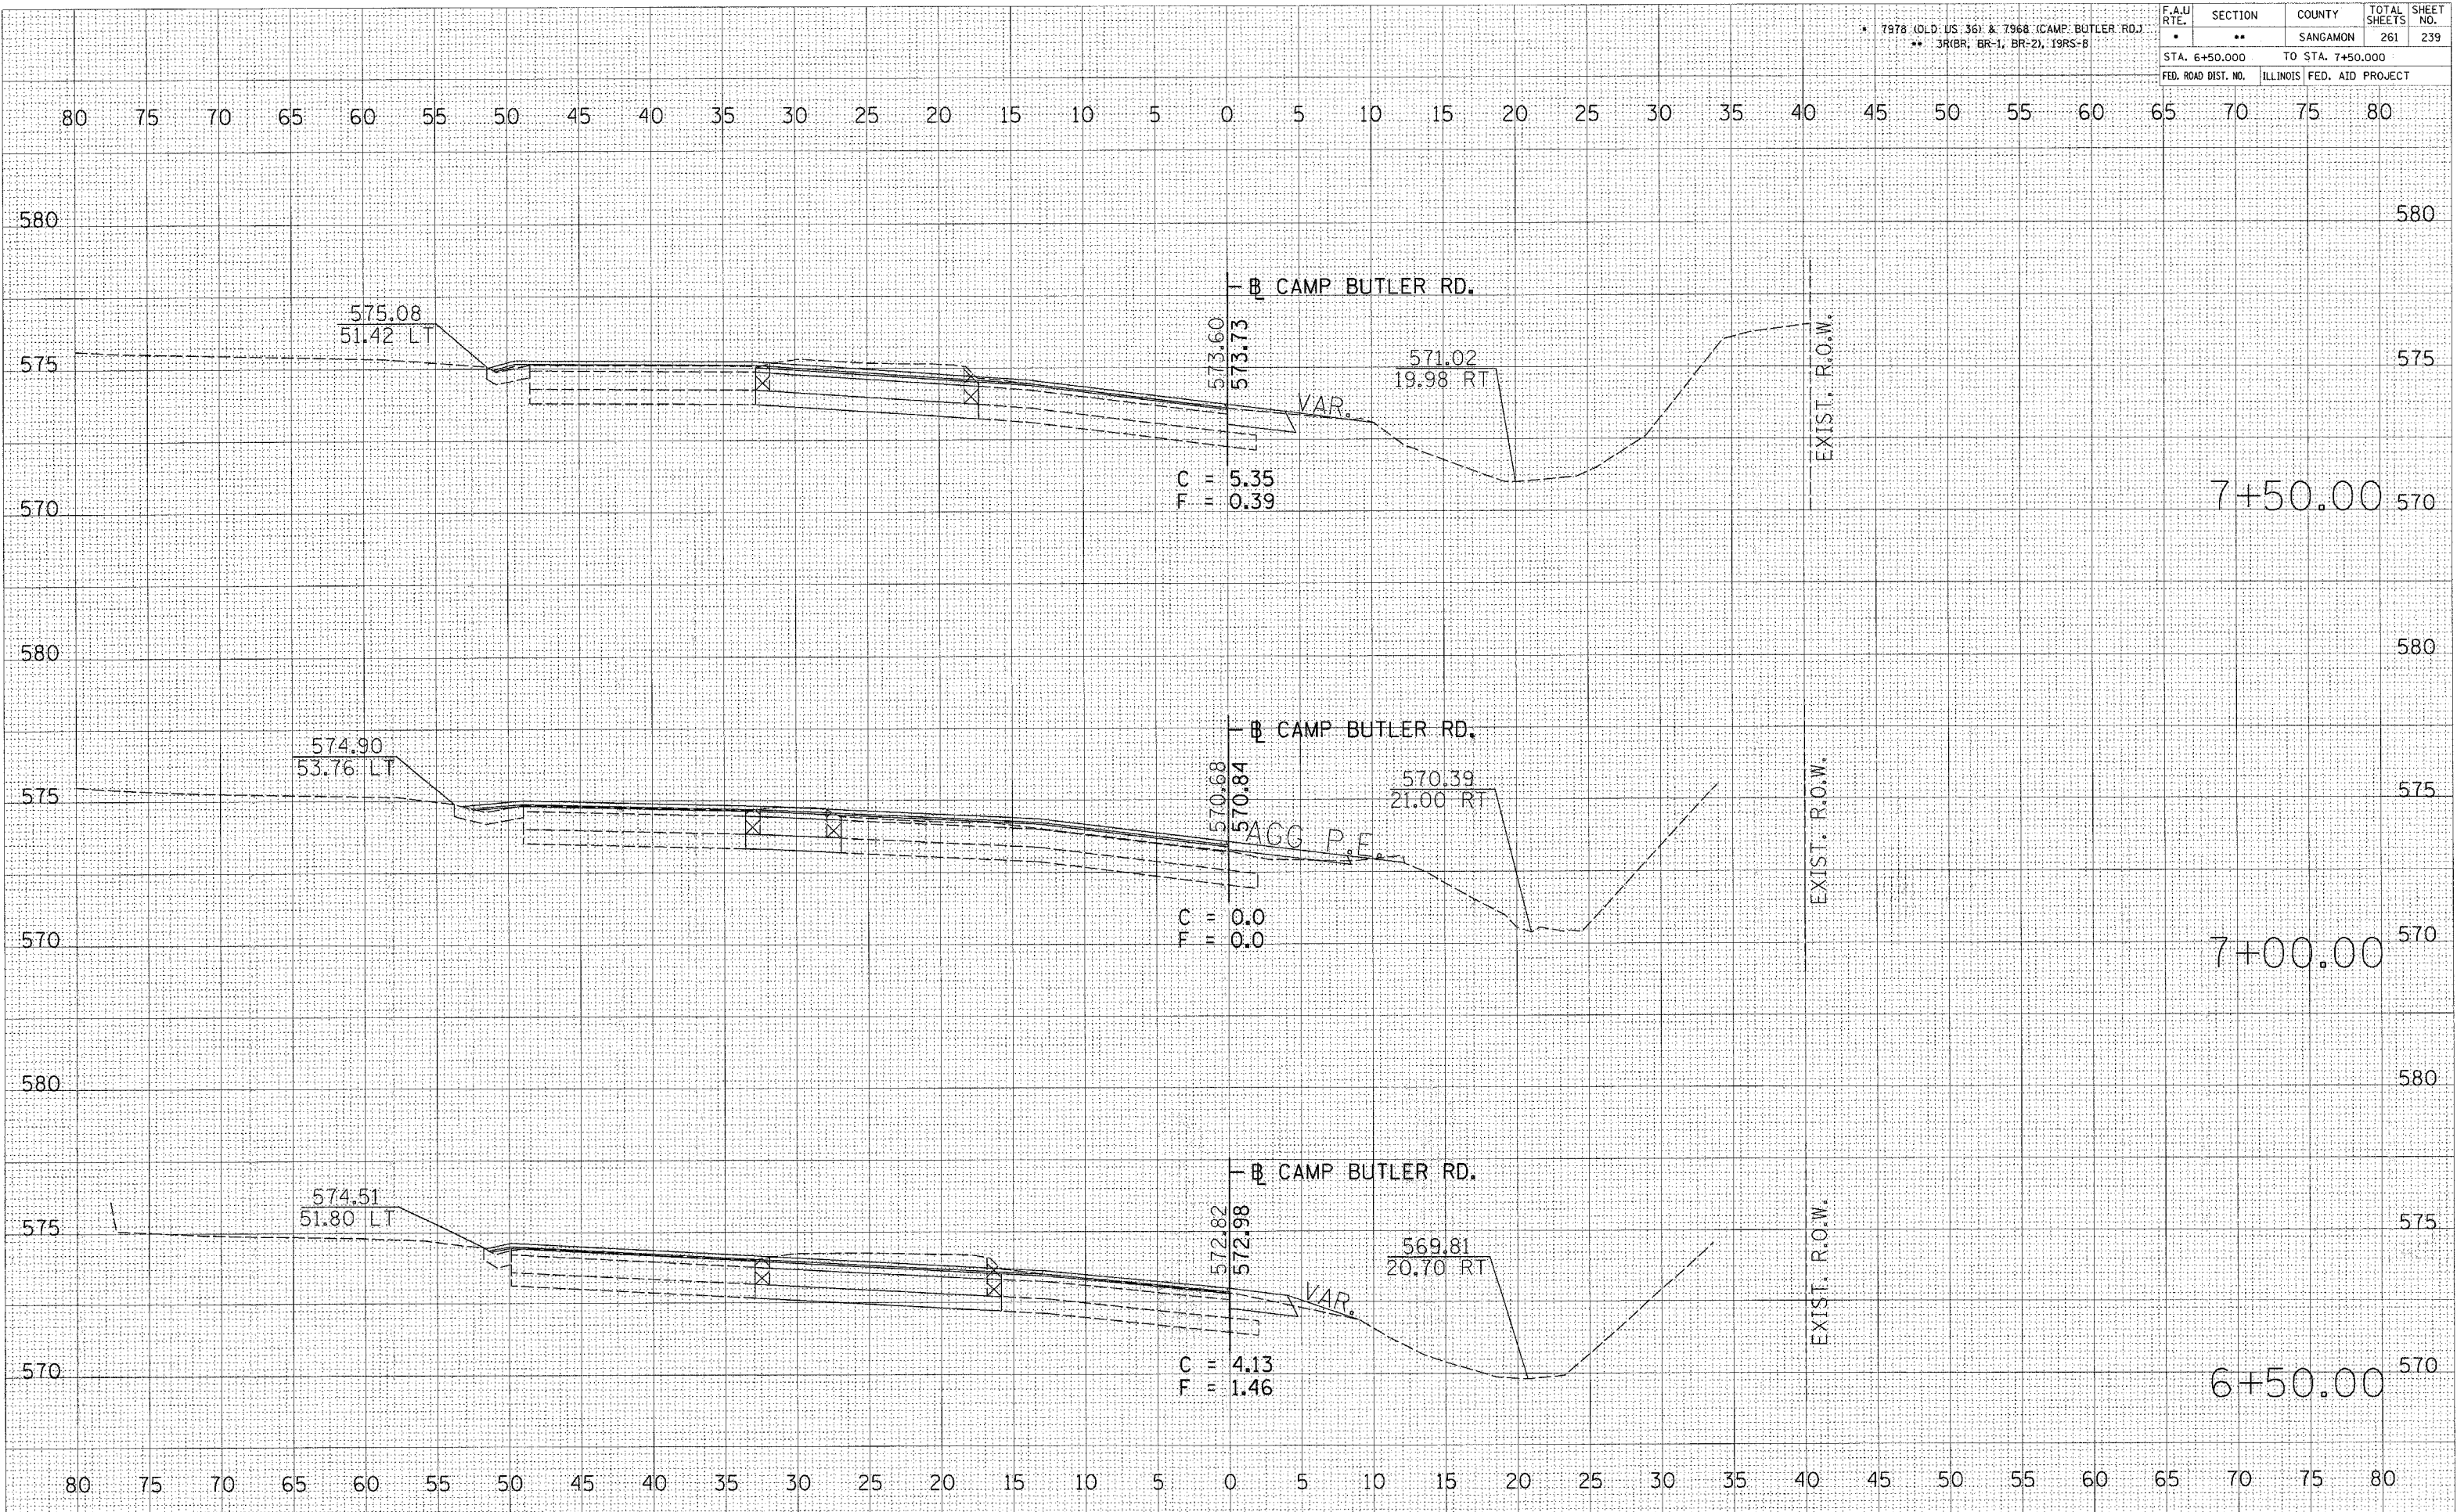

BY _____ DATE _____
 SURVEYED _____
 PLOTTED _____
 NOTE BOOK _____
 AREAS CHECKED _____
 NO. _____

BY _____ DATE _____
 SURVEYED _____
 PLOTTED _____
 NOTE BOOK _____
 AREAS CHECKED _____
 NO. _____

PLOT DATE = 11/2/2005
 PLOT SCALE = 5/8" = 100'
 USER NAME = cov.n