


F.A.U. RTE.	SECTION	COUNTY	TOTAL SHEETS	SHEET NO.
*	**	SANGAMON	261	242
STA. 11+00.000		TO STA. 12+00.000		
FED. ROAD DIST. NO.		ILLINOIS FED. AID PROJECT		

* 7978 (OLD US 36) & 7968 (CAMP BUTLER RD.)
 ** 3R(BR, BR-1, BR-2), 19RS-B

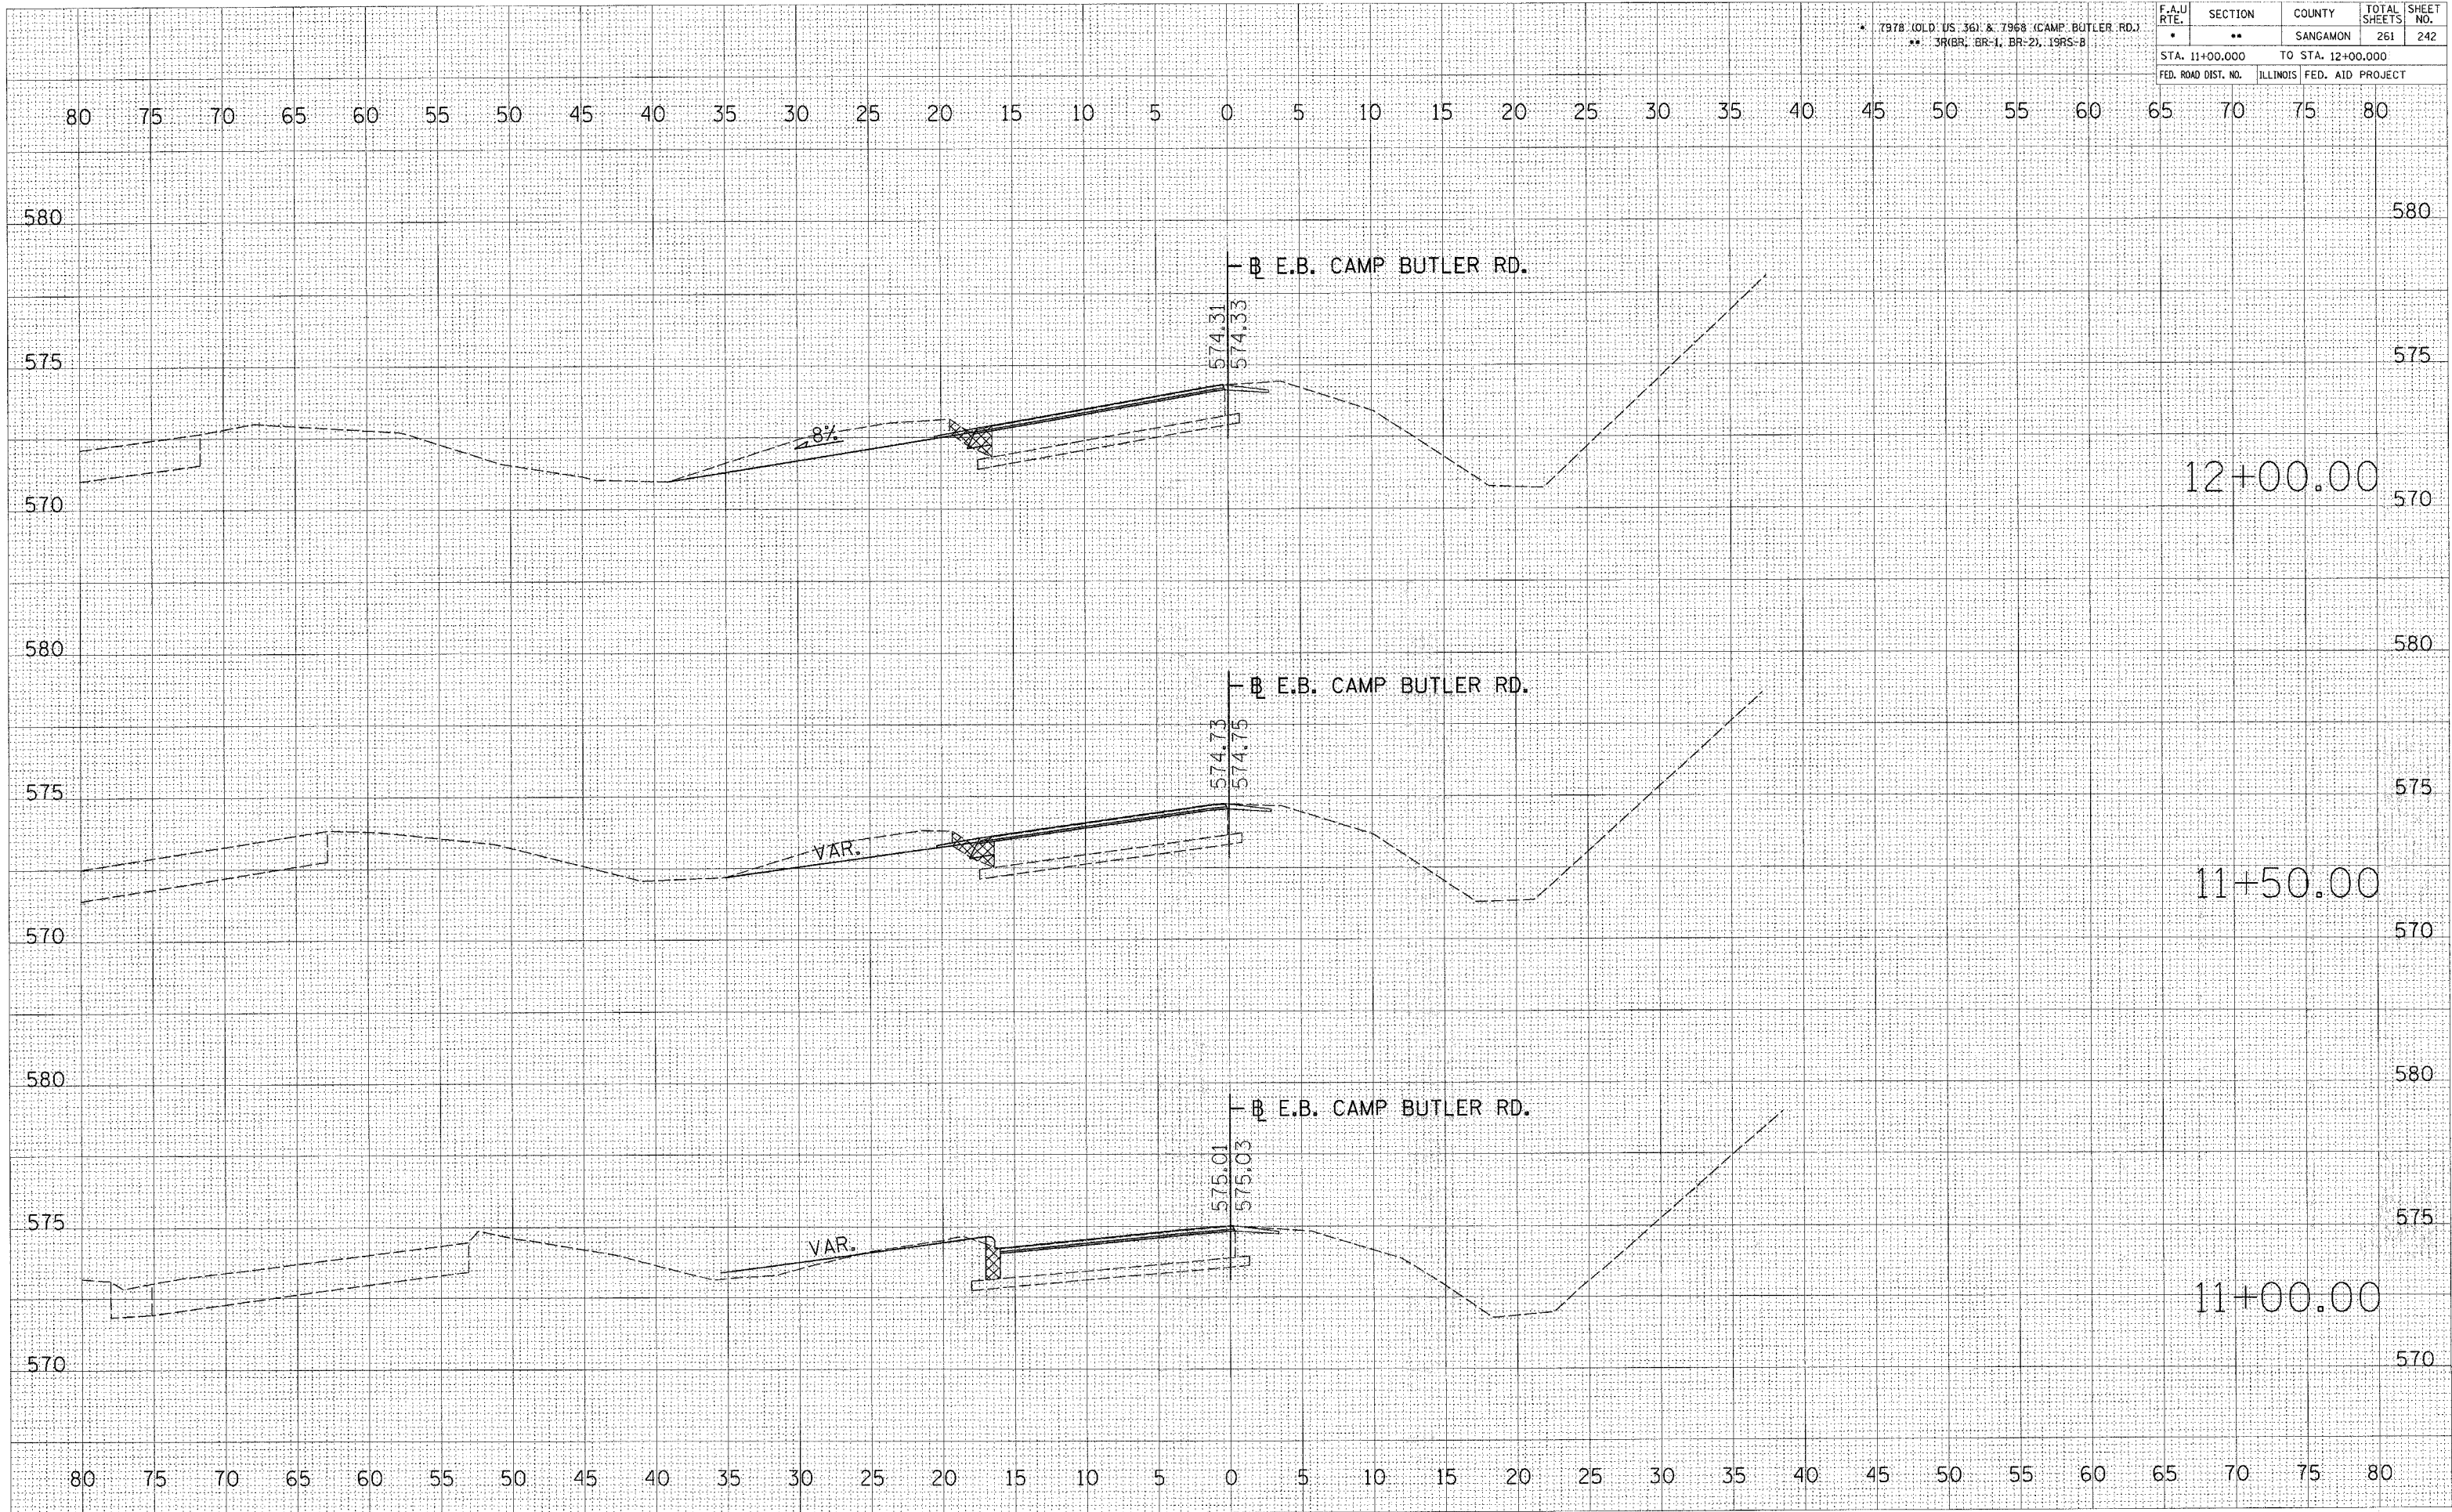

(E.B. CAMP BUTLER RD.)

DATE	BY

FINAL SURVEY SERVICED PLOTTED TEMPLATE NOTE BOOK NO.

DATE	BY

ORIGINAL SURVEY SERVICED PLOTTED TEMPLATE NOTE BOOK NO.

PLOT DATE = 11/2/2005
 FILE NAME = c:\p\projects\1052102\var-007\sheet\plot.e
 PLOT SCALE = 5.0000' / IN.
 USER NAME = cooju