


F.A.U. RTE.	SECTION	COUNTY	TOTAL SHEETS	SHEET NO.
7978 (OLD US 36) & 7968 (CAMP BUTLER RD.)	**	SANGAMON	261	245
STA. 15+00.000		TO STA. 15+50.000		
FED. ROAD DIST. NO.		ILLINOIS FED. AID PROJECT		

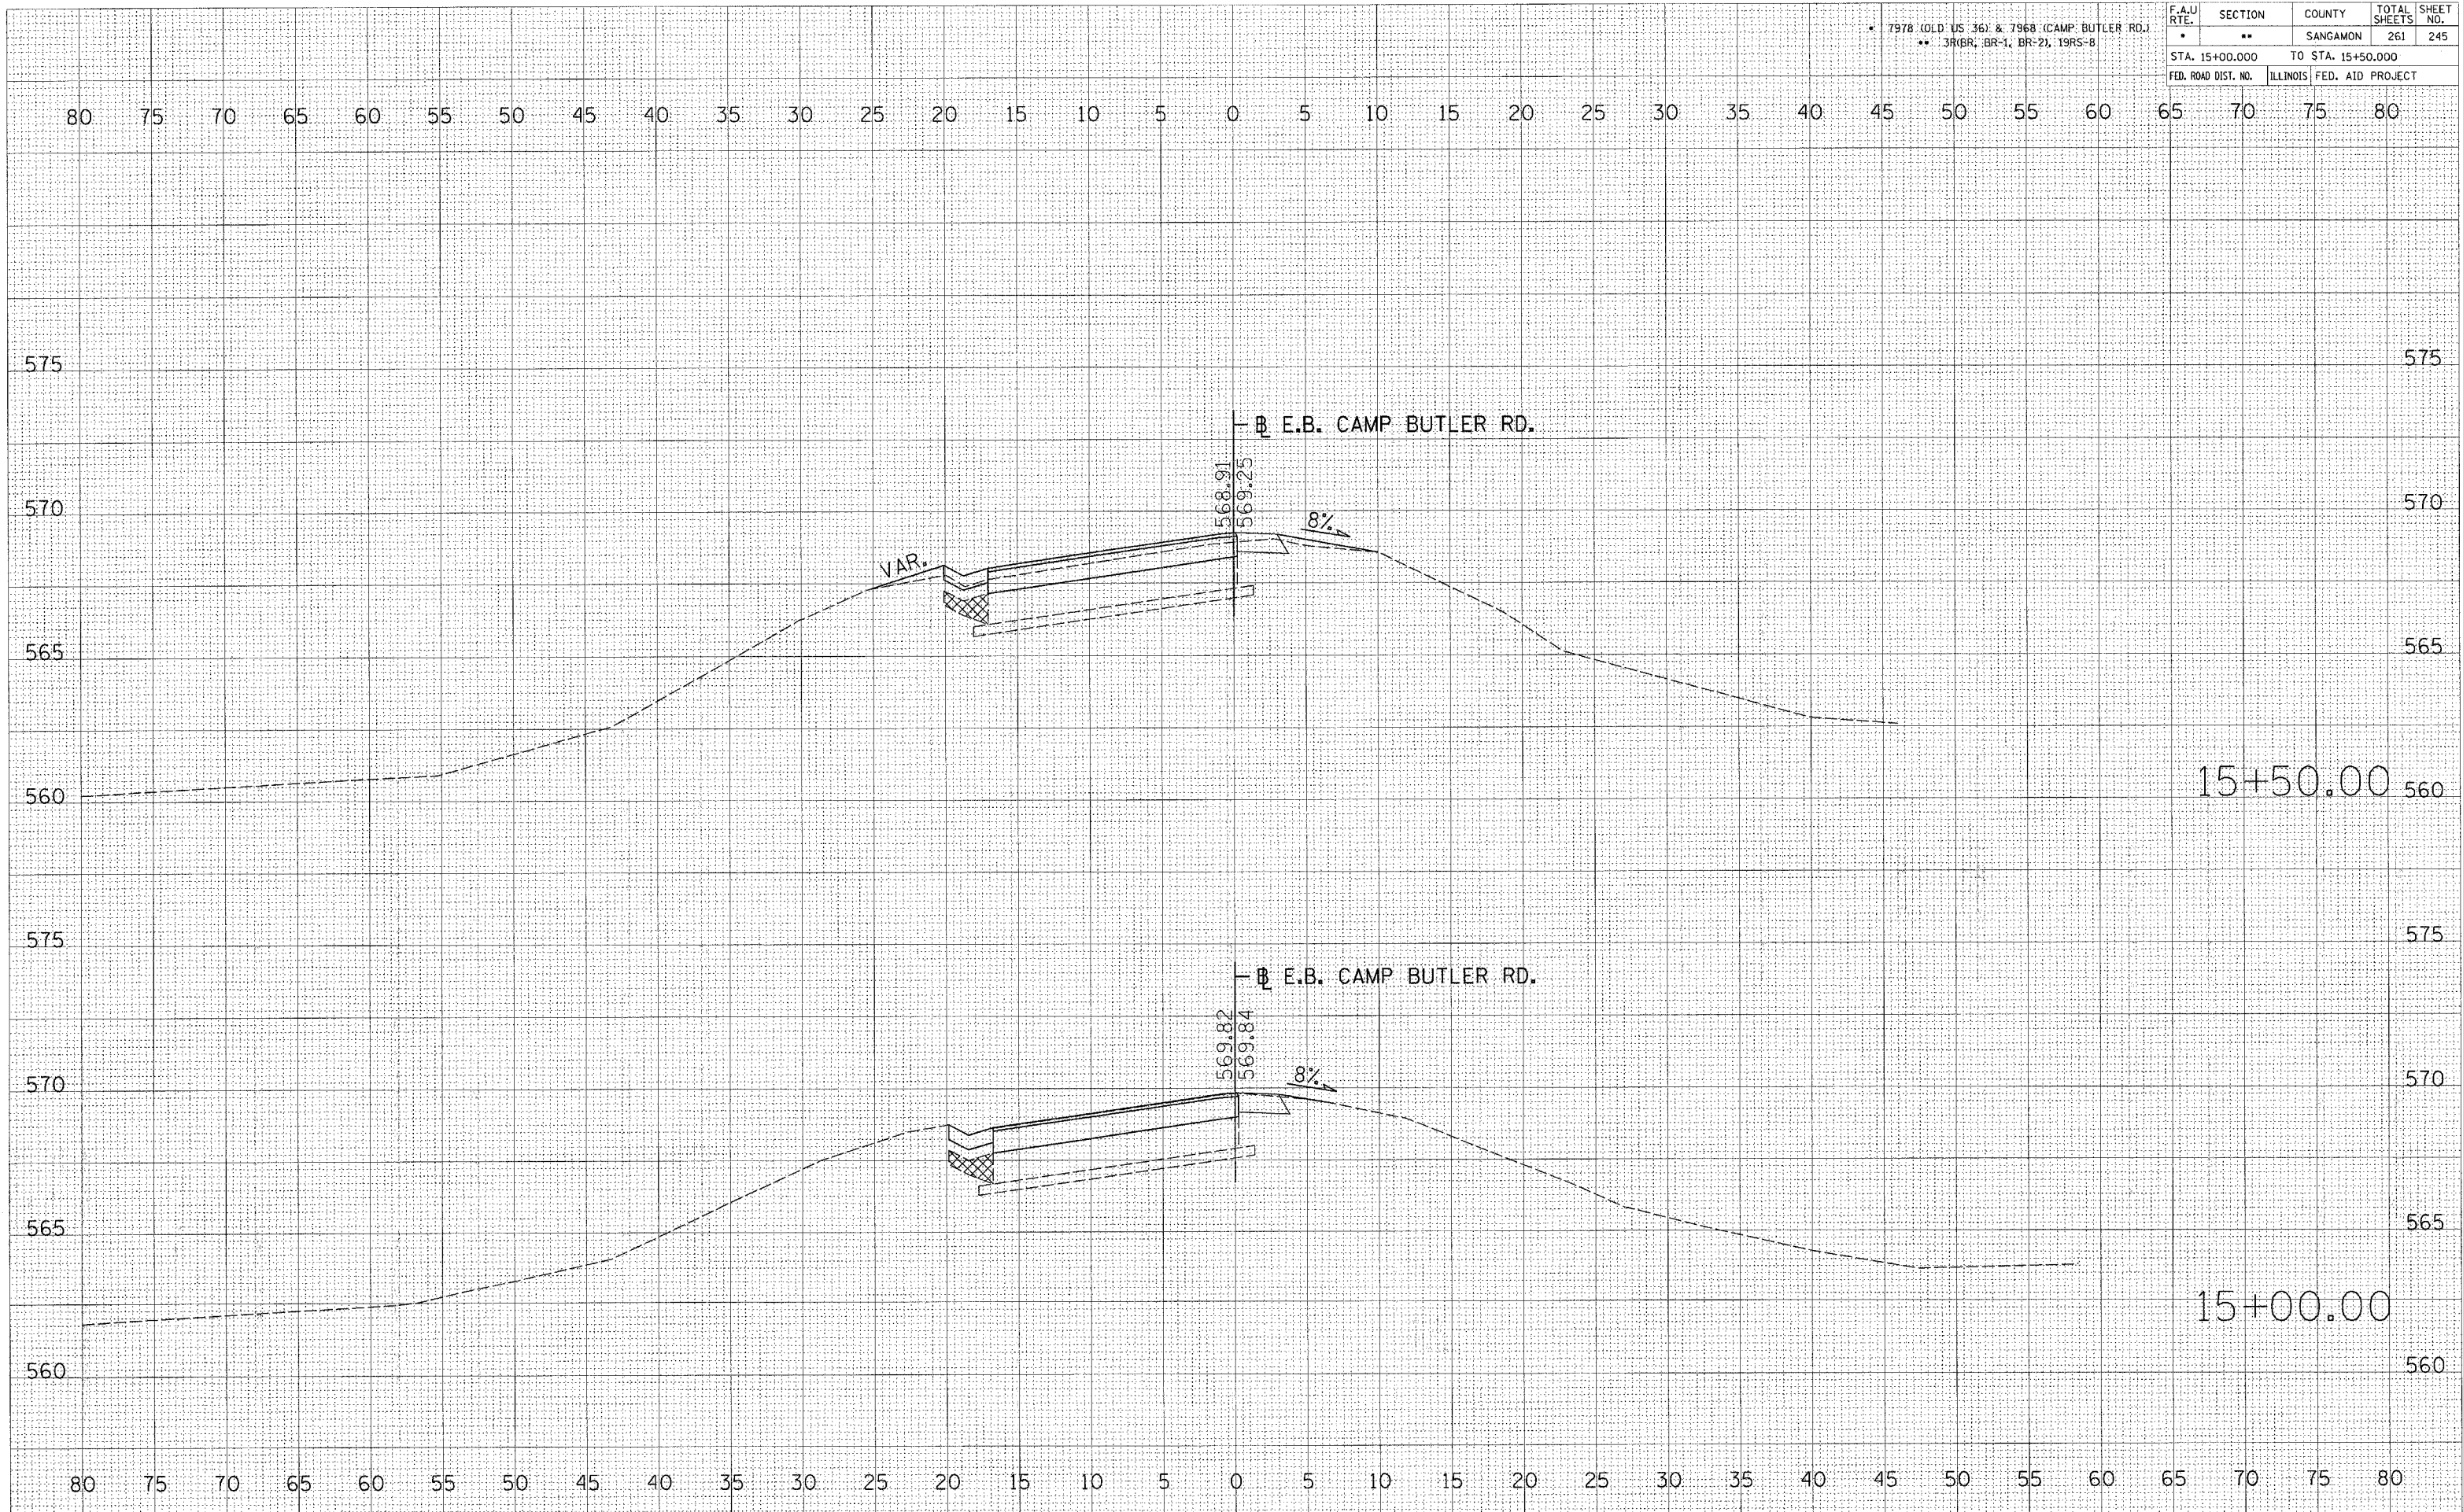

(E.B. CAMP BUTLER RD.)

FINAL SURVEY	SURVEYED	BY	DATE
NO. _____	NO. _____	_____	_____

ORIGINAL SURVEY	SURVEYED	BY	DATE
NO. _____	NO. _____	_____	_____

PLOT DATE = 11/2/2005
 FILE NAME = c:\projects\1552102\1552102\1552102.dwg
 PLOT SCALE = 5/8" = 1' IN.
 USER NAME = covj