


F.A.U. RTE.	SECTION	COUNTY	TOTAL SHEETS	SHEET NO.
•	••	SANGAMON	261	248
STA. 18+00.00		TO STA. 19+00.00		
FED. ROAD DIST. NO.		ILLINOIS FED. AID PROJECT		

* 7978 (OLD US 36) & 7968 (CAMP BUTLER RD.)
 ** 3R1BR, BR-1, BR-2, 19RS-8

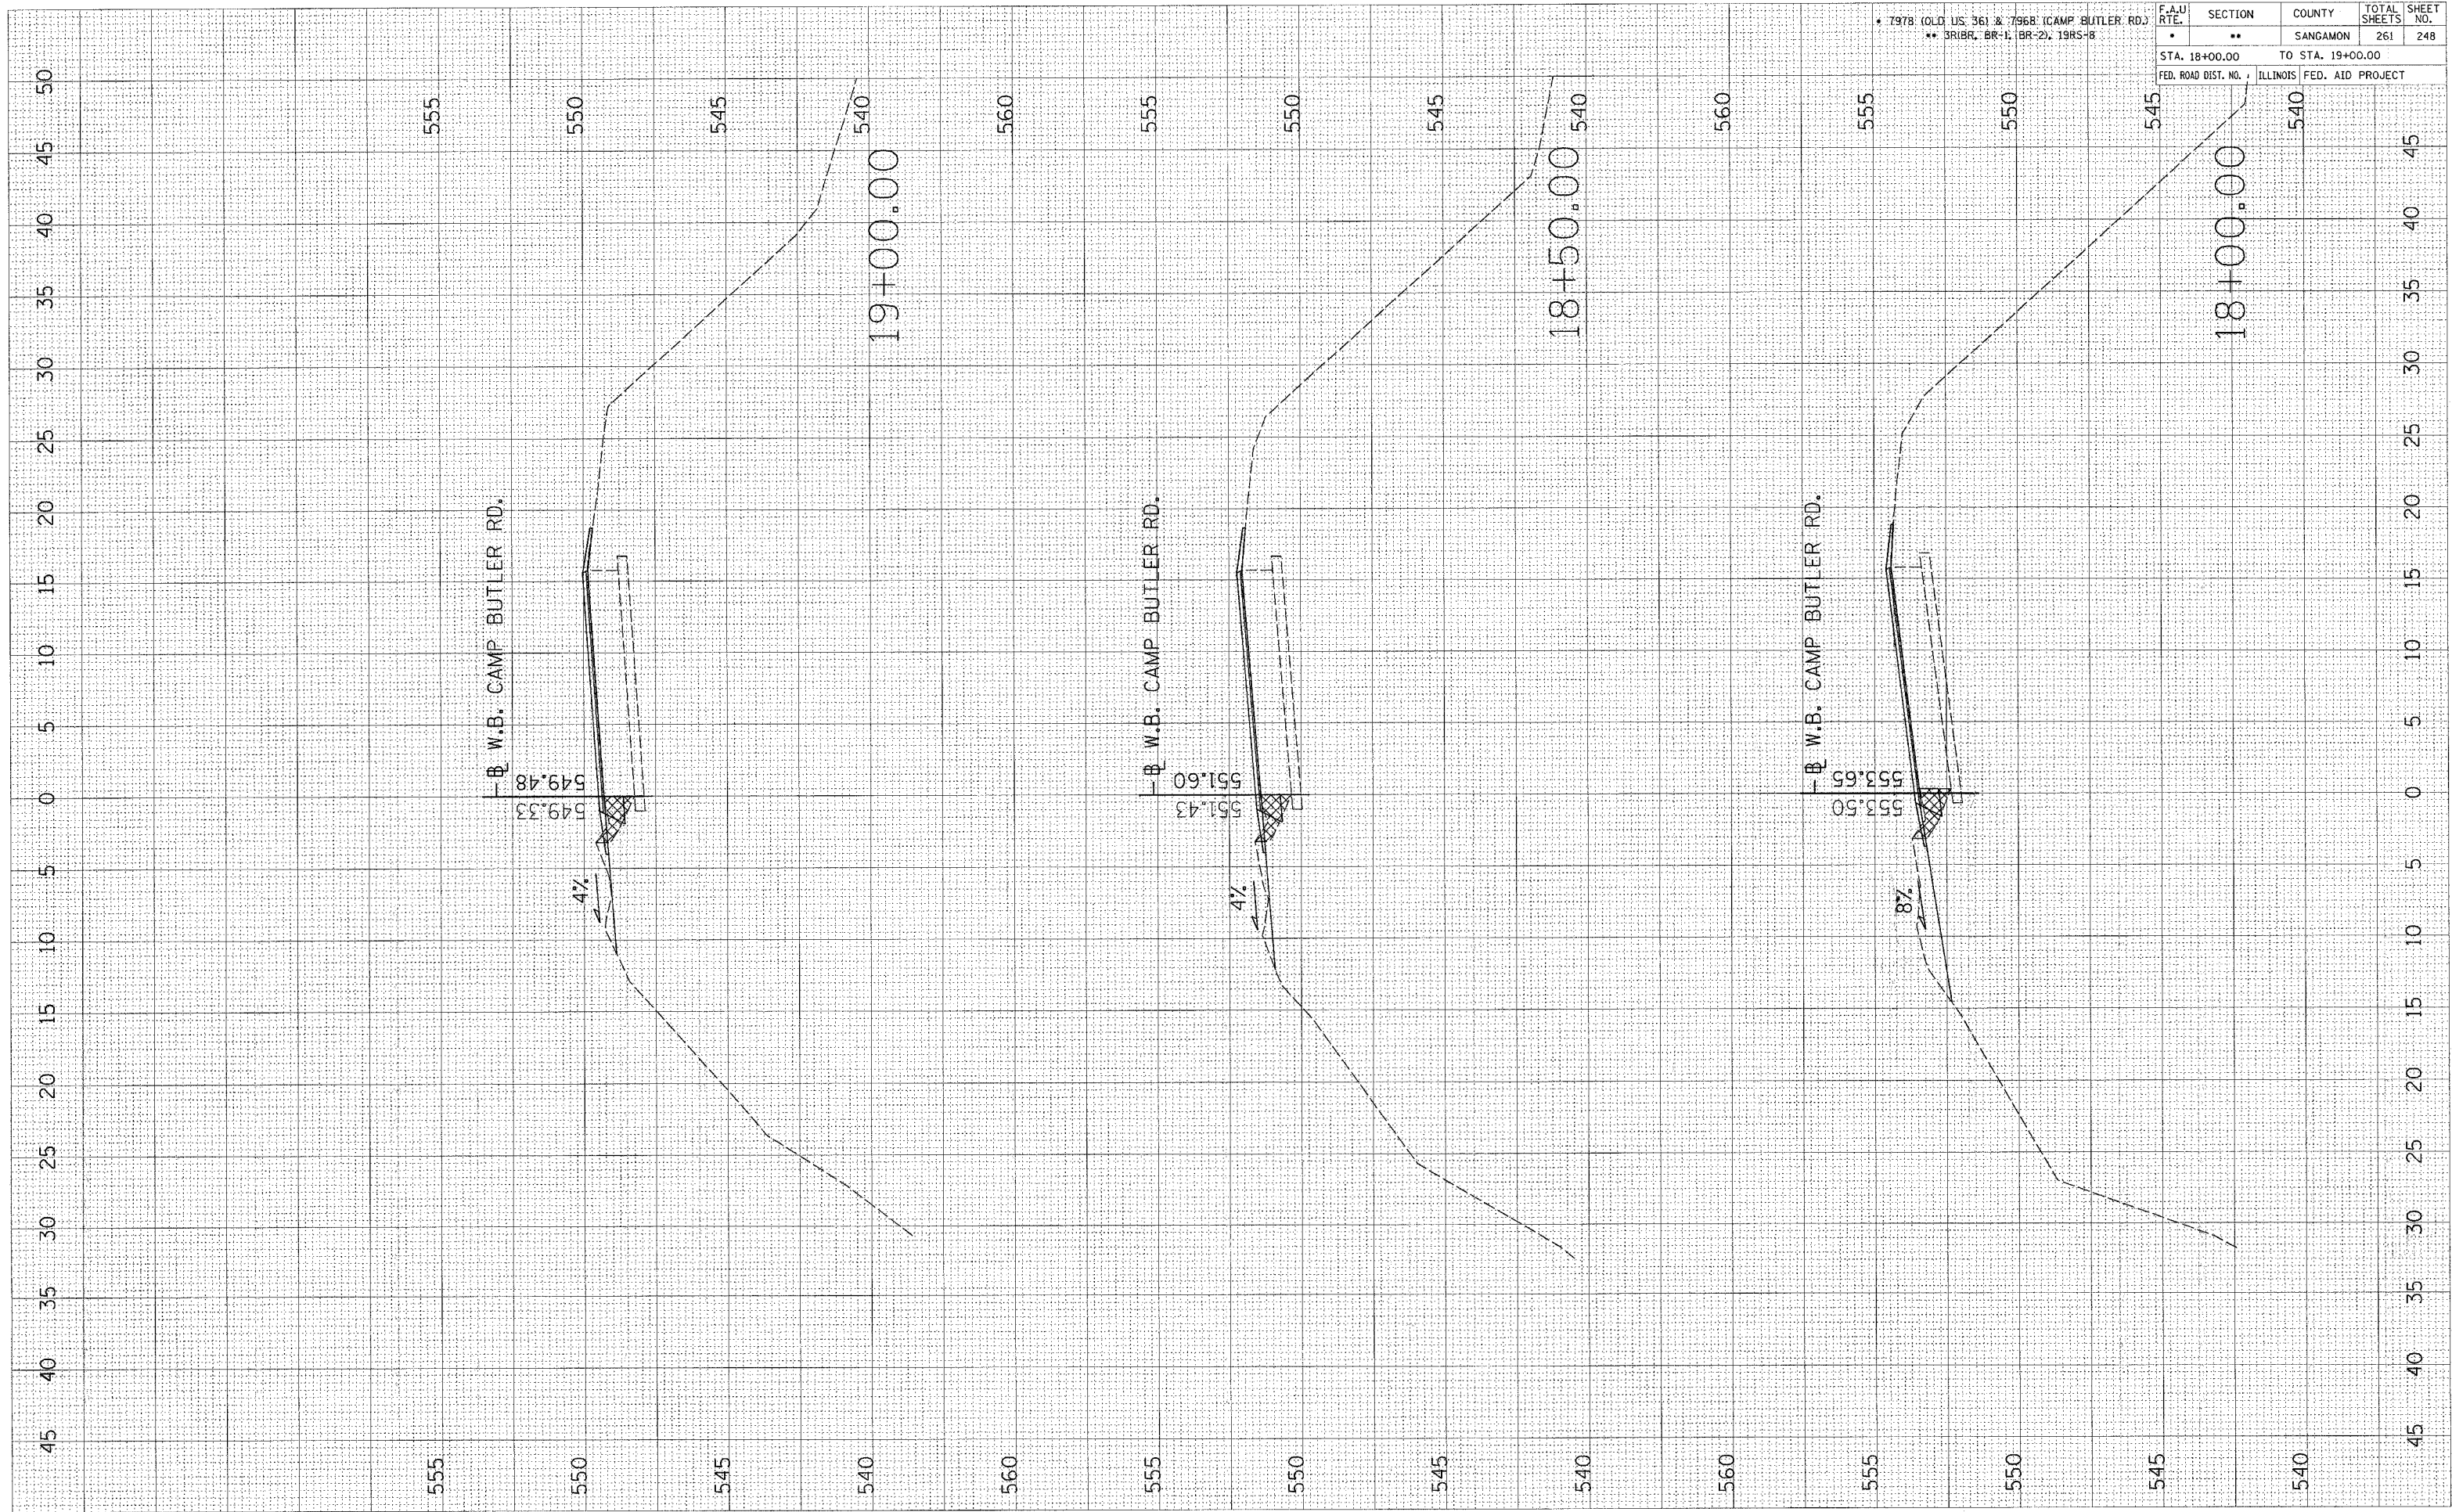

(W.B. CAMP BUTLER RD.)

FINAL SURVEY	SUPERSED	BY	DATE
NOTE BOOK	PLOTTED		
NO.	TEMPLATE		
	AREAS CHECKED		

ORIGINAL SURVEY	UNCHECKED	BY	DATE
NOTE BOOK	PLOTTED		
NO.	TEMPLATE		
	AREAS CHECKED		

PLOT DATE = 11/2/2005
 FILE NAME = c:\projects\1852102\1852102\1852102.dwg
 PLOT SCALE = 5/8" = 1' / IN.
 USER NAME = cooju