


F.A.U. RTE.	SECTION	COUNTY	TOTAL SHEETS	SHEET NO.
•	••	SANGAMON	261	251
STA. 12+00.00		TO STA. 13+50.00		
FED. ROAD DIST. NO.		ILLINOIS FED. AID PROJECT		

• 7978: (OLD US. 361 & 7968: (CAMP BUTLER RD.)  
 •• BRIBL BR-1, BR-2, 19RS-8

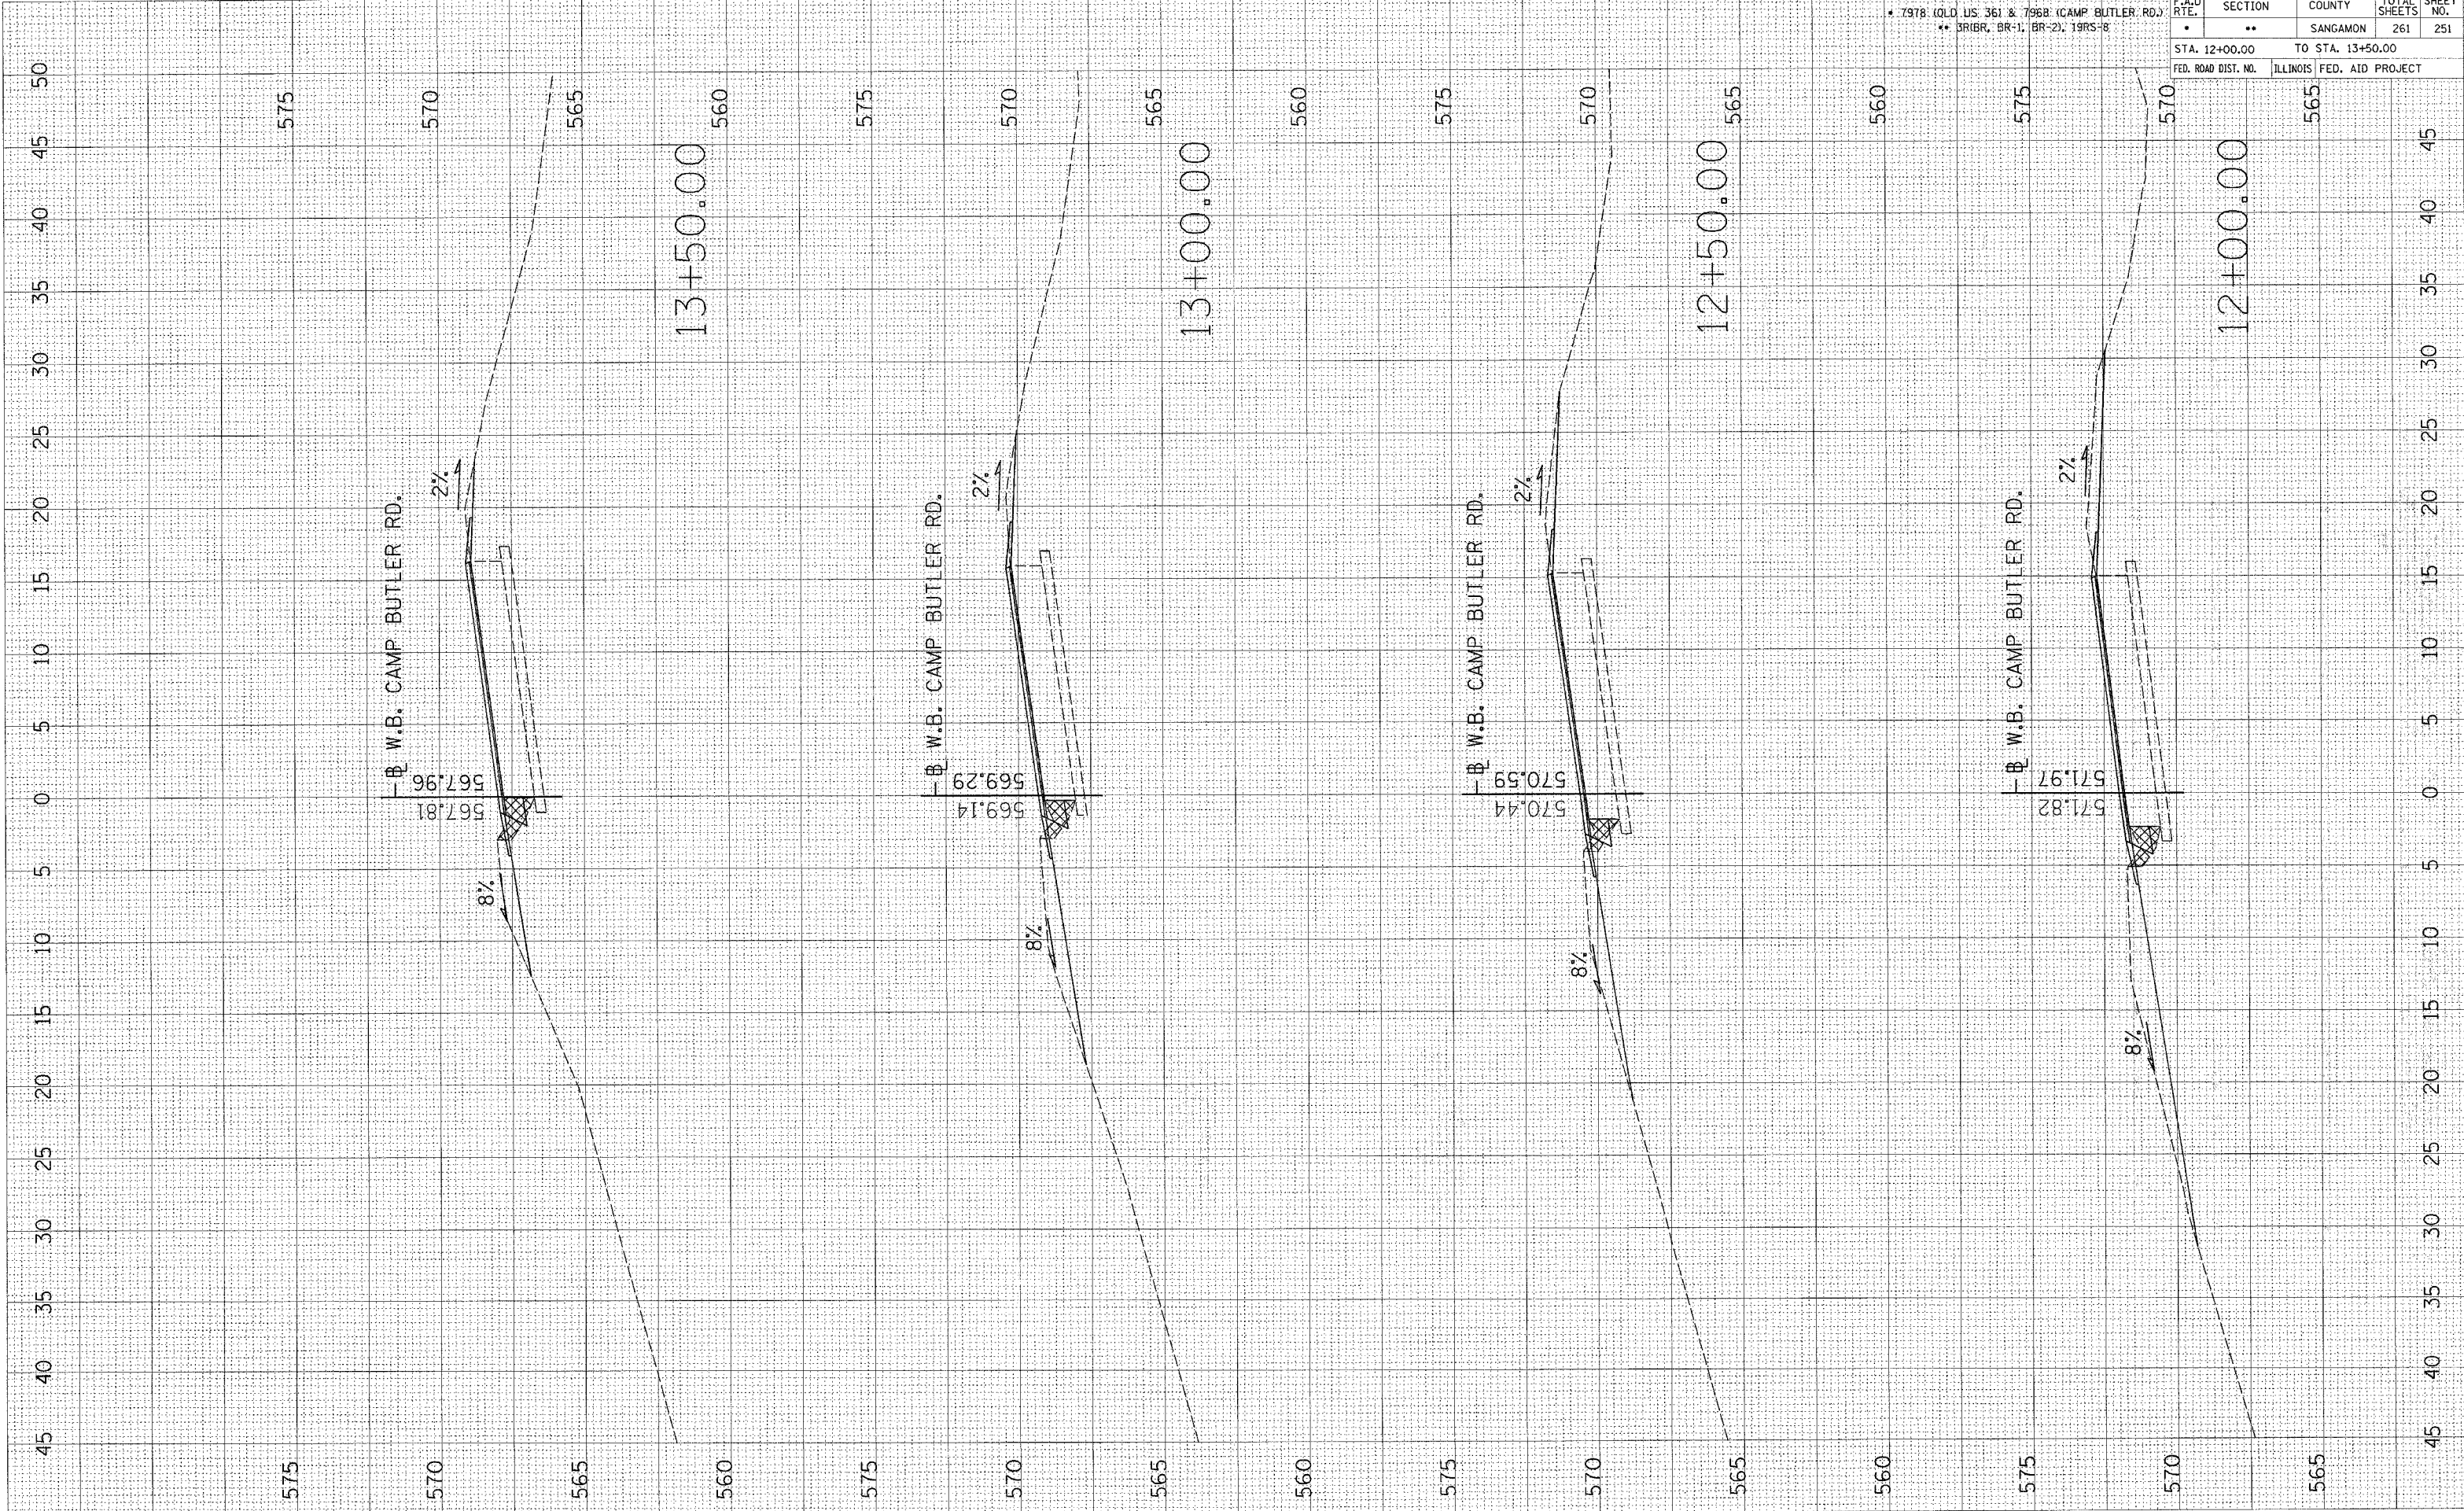

(W.B. CAMP BUTLER RD.)

DATE	BY

DATE	BY

DATE	BY

PLOT DATE = 11/2/2005  
 FILE NAME = C:\Users\jcs\Documents\72449\13+50\13+50.dwg  
 USER NAME = jcs

ORIGINAL SURVEYED  
 SURVEY PLOTTED  
 TEMP. PLOT  
 REVISIONS  
 NO. AREAS CHECKED

FINAL SURVEY  
 PLOTTED  
 REVISIONS  
 NO. AREAS CHECKED