

F.A.U. RTE.	SECTION	COUNTY	TOTAL SHEETS	SHEET NO.
*	**	SANGAMON	261	253
STA. 498+50.00		TO STA. 499+00.00		
FED. ROAD DIST. NO. ILLINOIS FED. AID PROJECT				
* 1978 (OLD US 36) & 1968 (CAMP BUTLER RD.)				
** SR (GR, BR-1, BR-2), 19RS-8				


BY	DATE

FINAL SURVEY	SUPERSED	DATE

BY	DATE

ORIGINAL SURVEY	SUPERSED	DATE

PLOT DATE = 11/2/2005
 FILE NAME = c:\pws\pws\dms102\ves03\hes0503\hes0503.dgn
 USER NAME = c:\pws\pws\dms102\ves03\hes0503

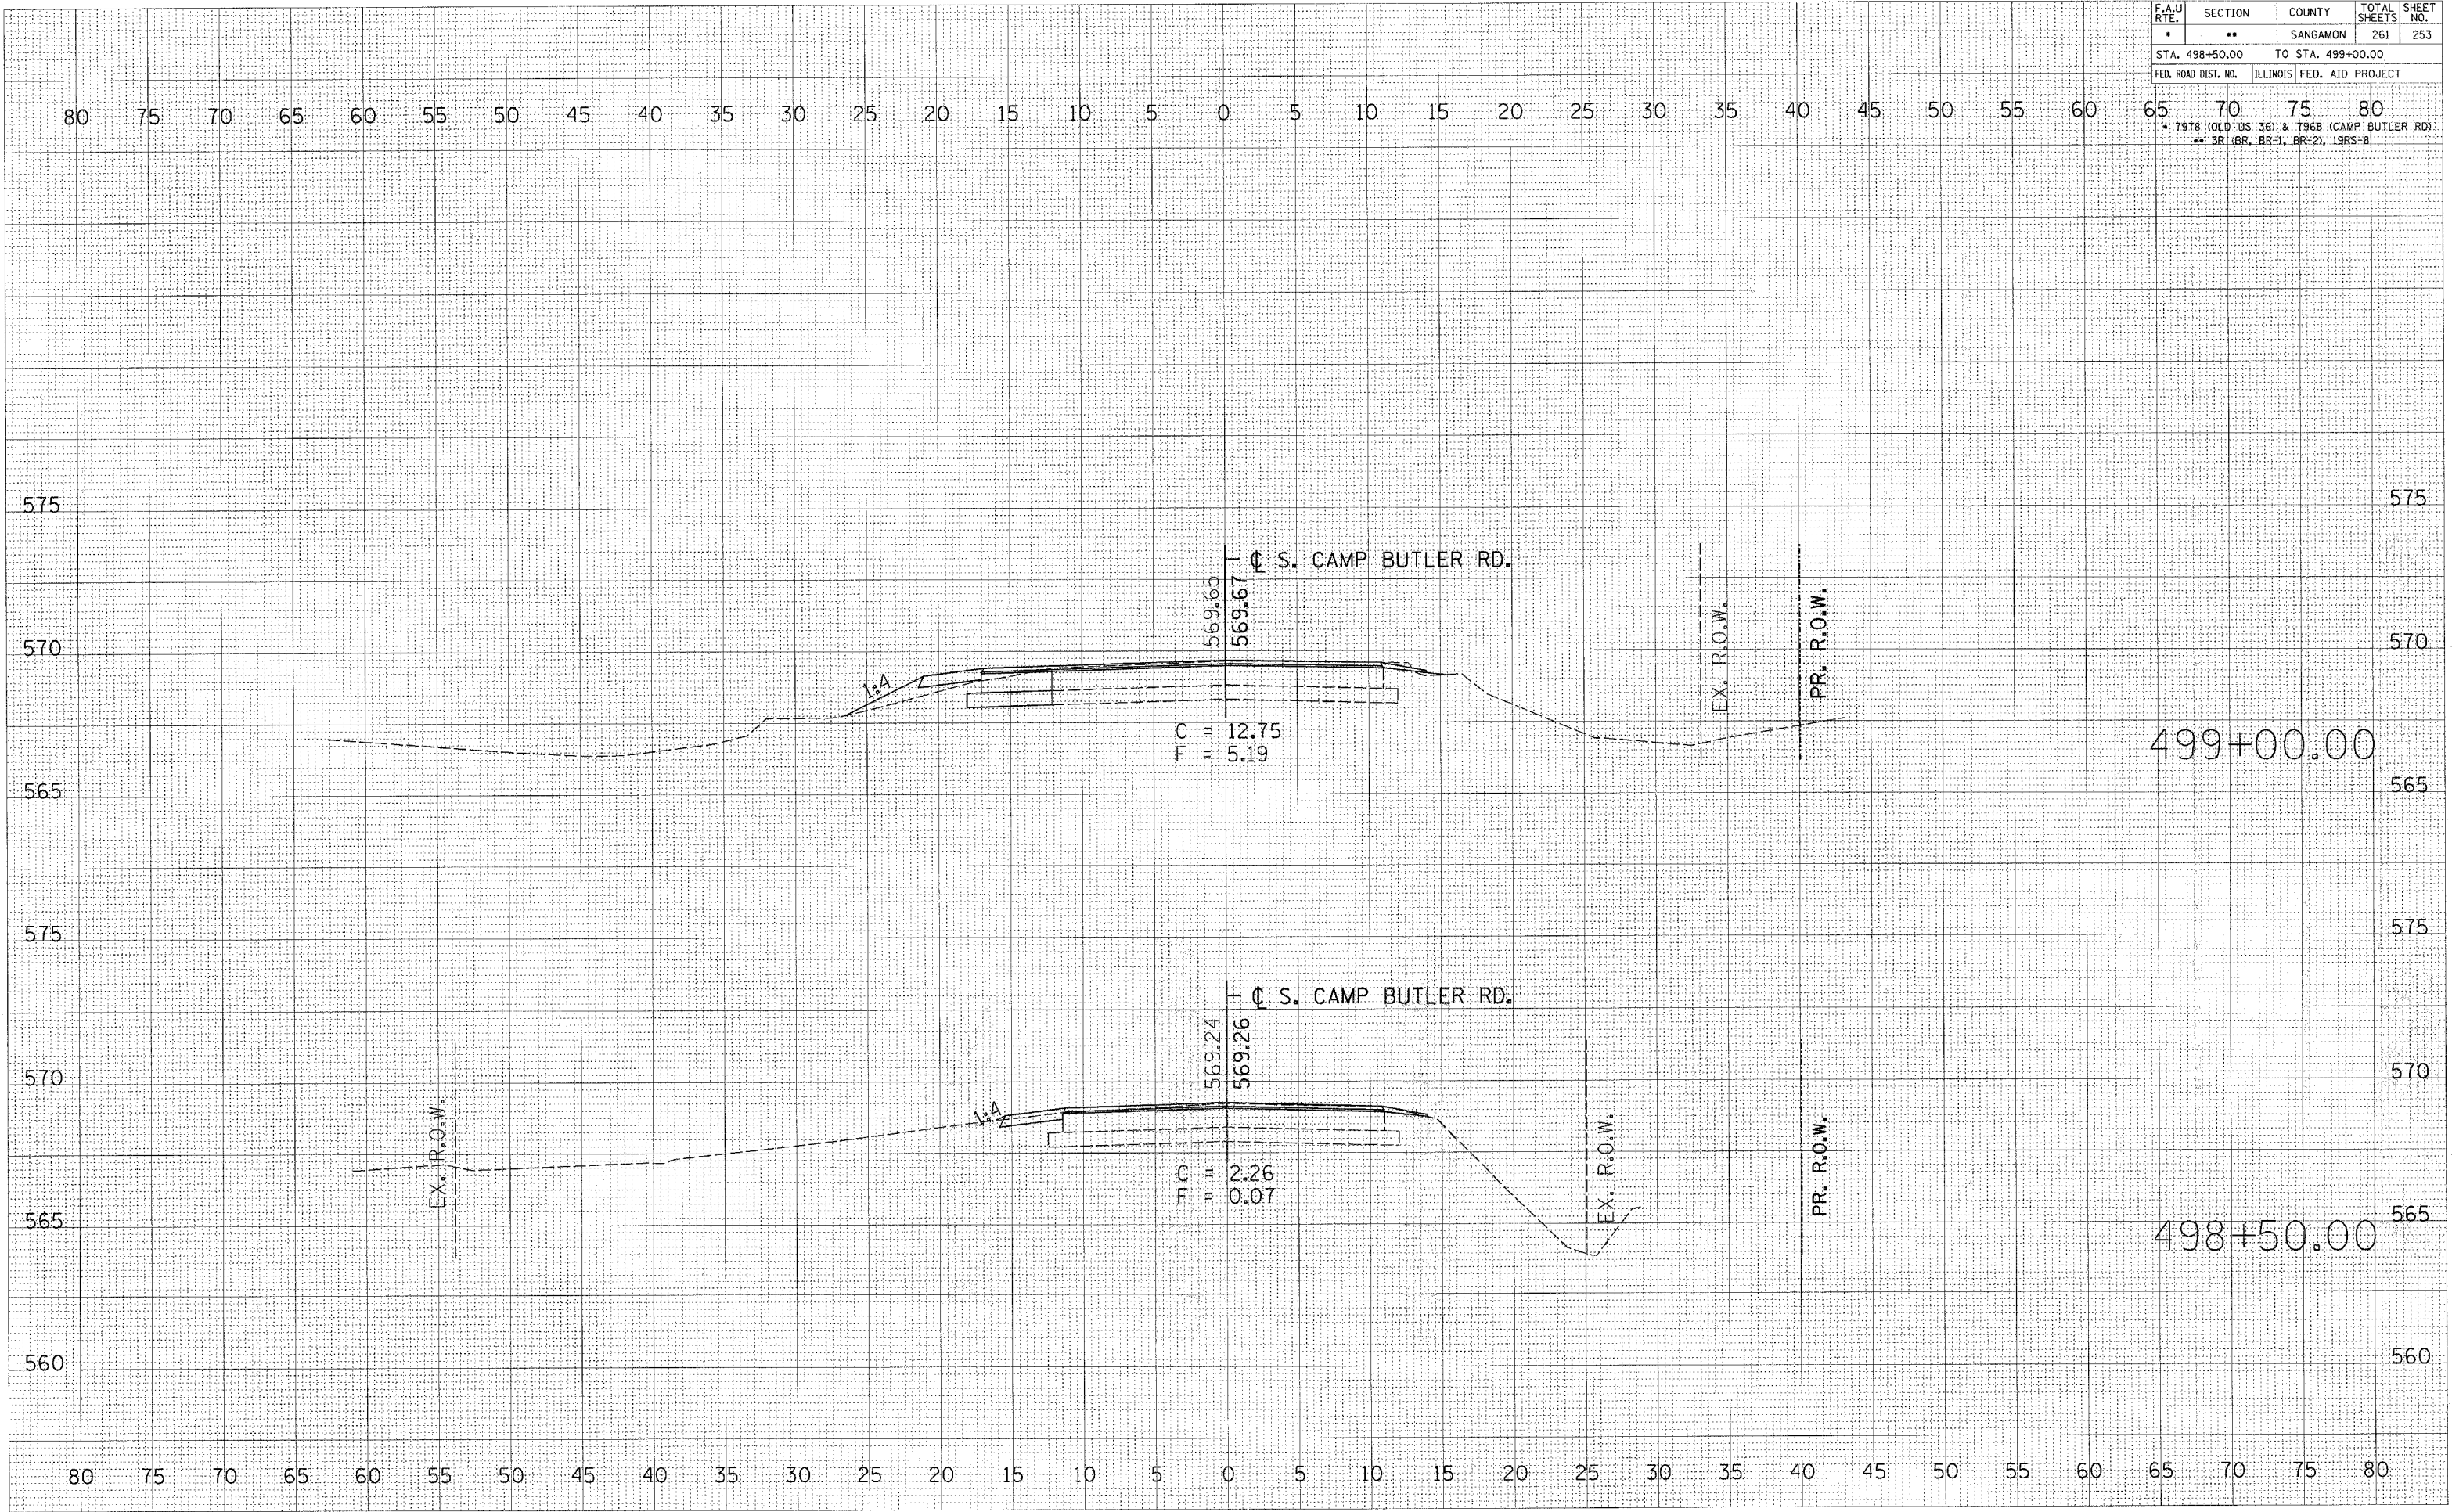

(S. CAMP BUTLER RD.)