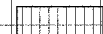

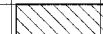
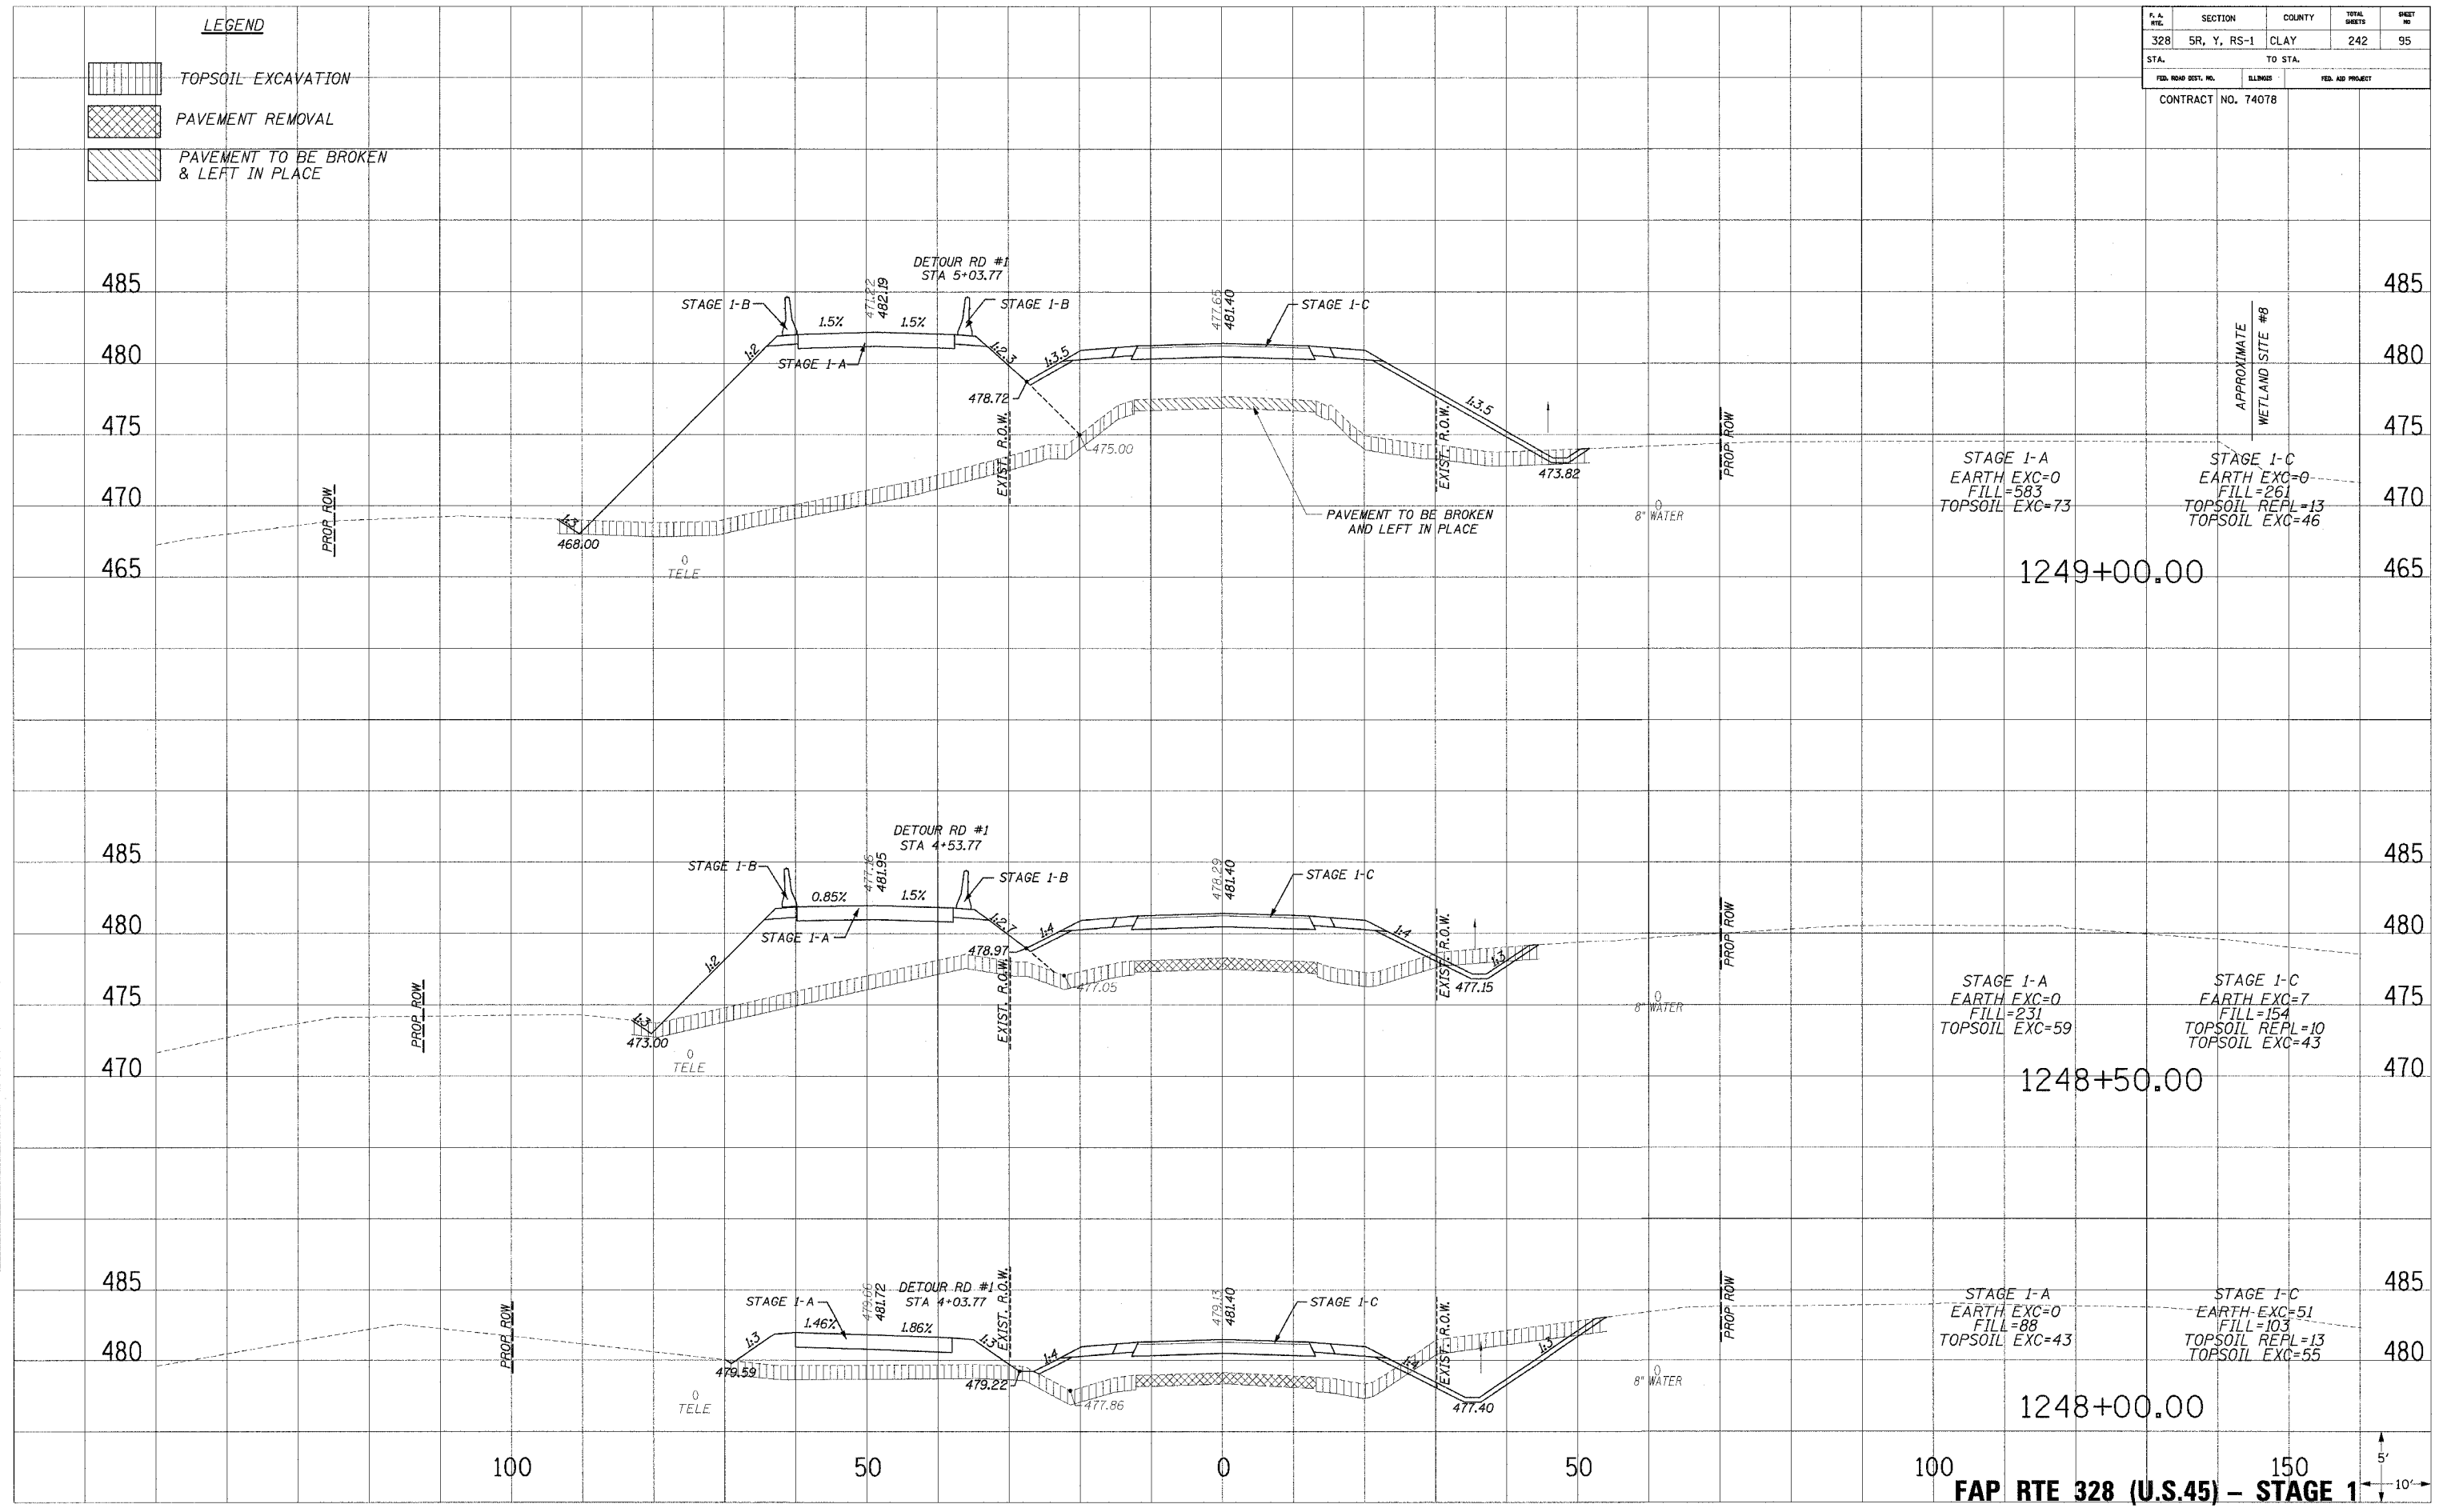


F. A. RTE.	SECTION	COUNTY	TOTAL SHEETS	SHEET NO.
328	5R, Y, RS-1	CLAY	242	95
STA. TO STA.				
FED. ROAD DIST. NO.		ELLIPHS	FED. AID PROJECT	
CONTRACT NO. 74078				

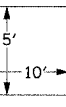
LEGEND

-  TOPSOIL EXCAVATION
-  PAVEMENT REMOVAL
-  PAVEMENT TO BE BROKEN & LEFT IN PLACE




FAP RTE 328 (U.S.45) - STAGE 1



10/24/2009 8:53:09 AM
 10/24/2009 8:53:09 AM