



F.A.P. RTE.	SECTION	COUNTY	TOTAL SHEETS	SHEET NO.
314	108BR-1	MADISON	123	15
STA. 266+50		TO STA. 272+50		
FED. ROAD DIST. NO. ILLINOIS FED. AID PROJECT				

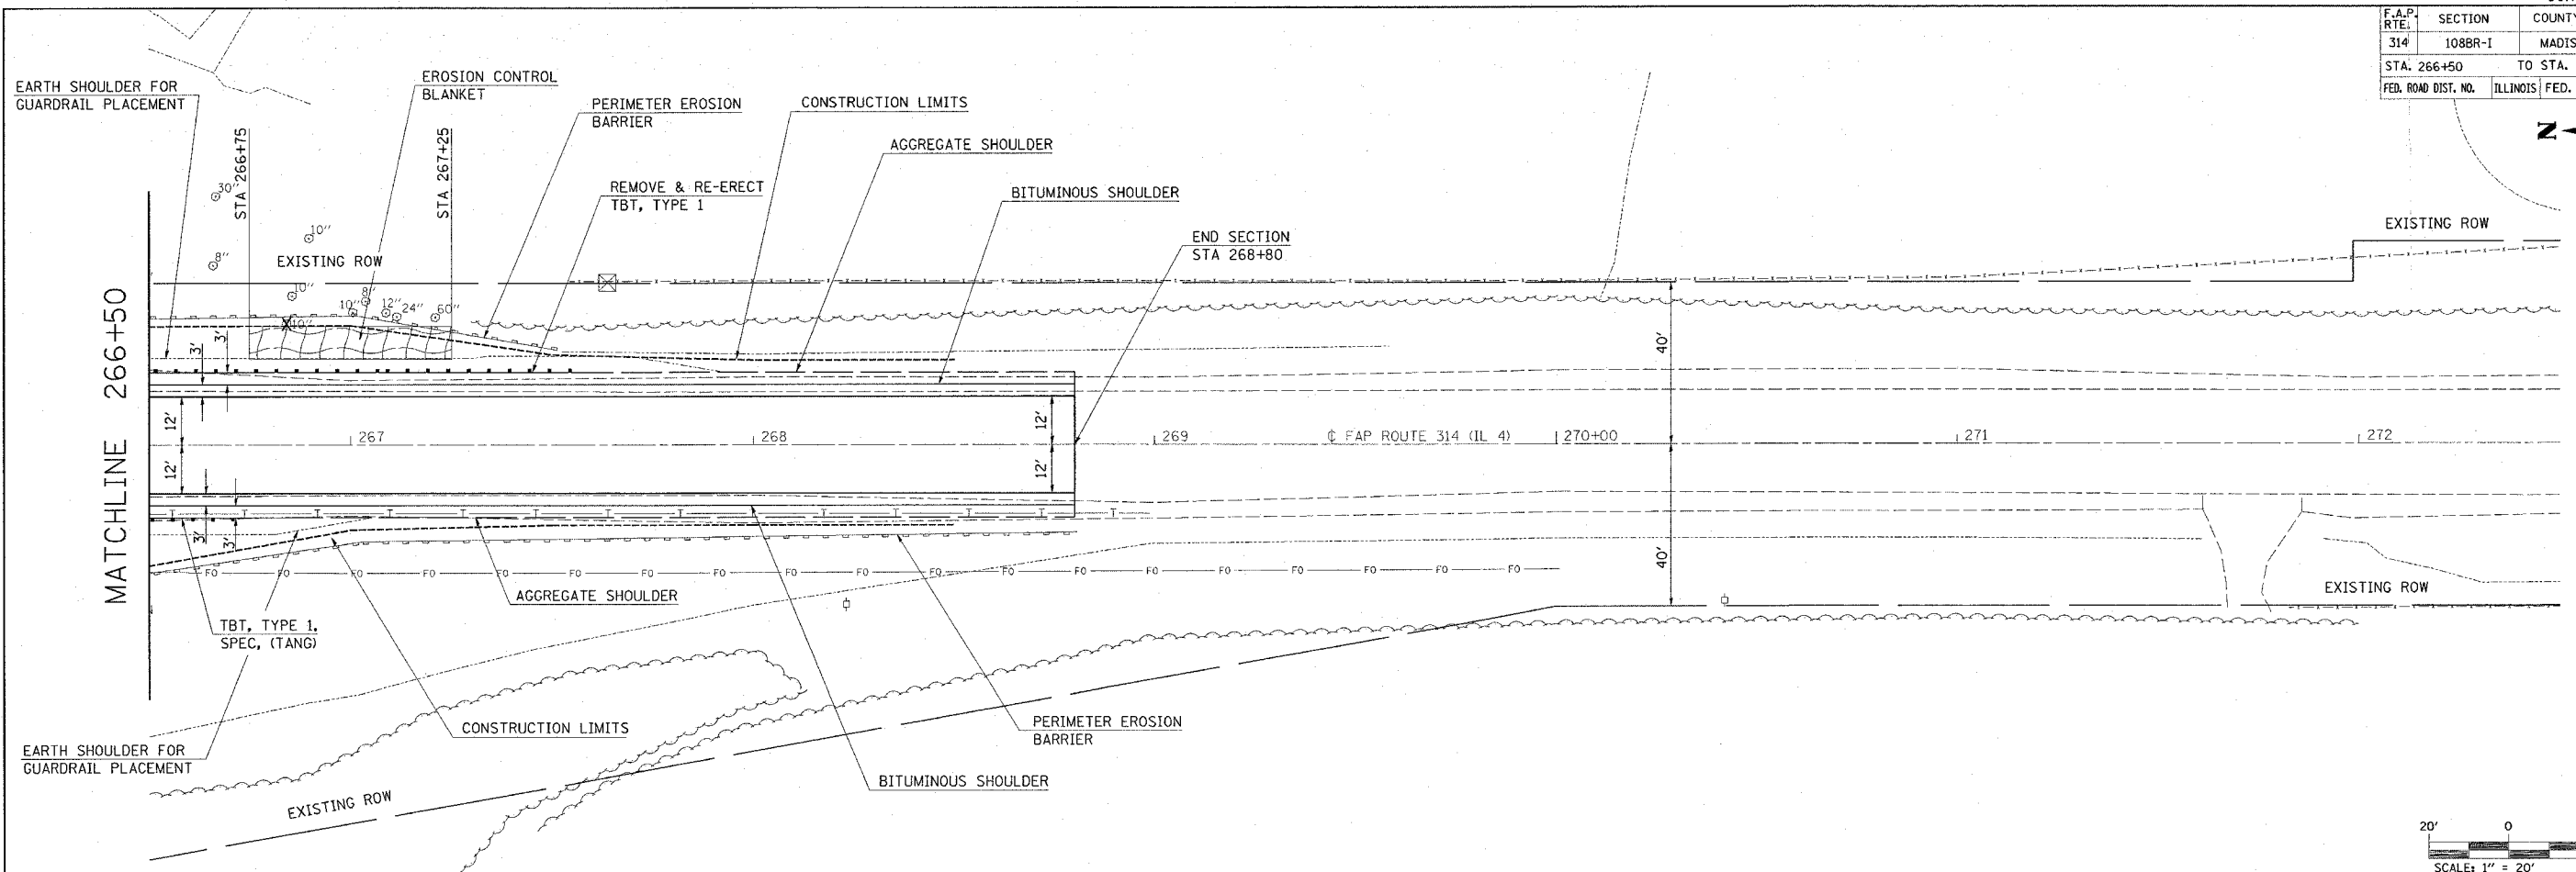

PLAN	DATE
BY	
NO. OF SHEETS	
NO. OF THIS SHEET	

PROFILE	DATE
BY	
NO. OF SHEETS	
NO. OF THIS SHEET	

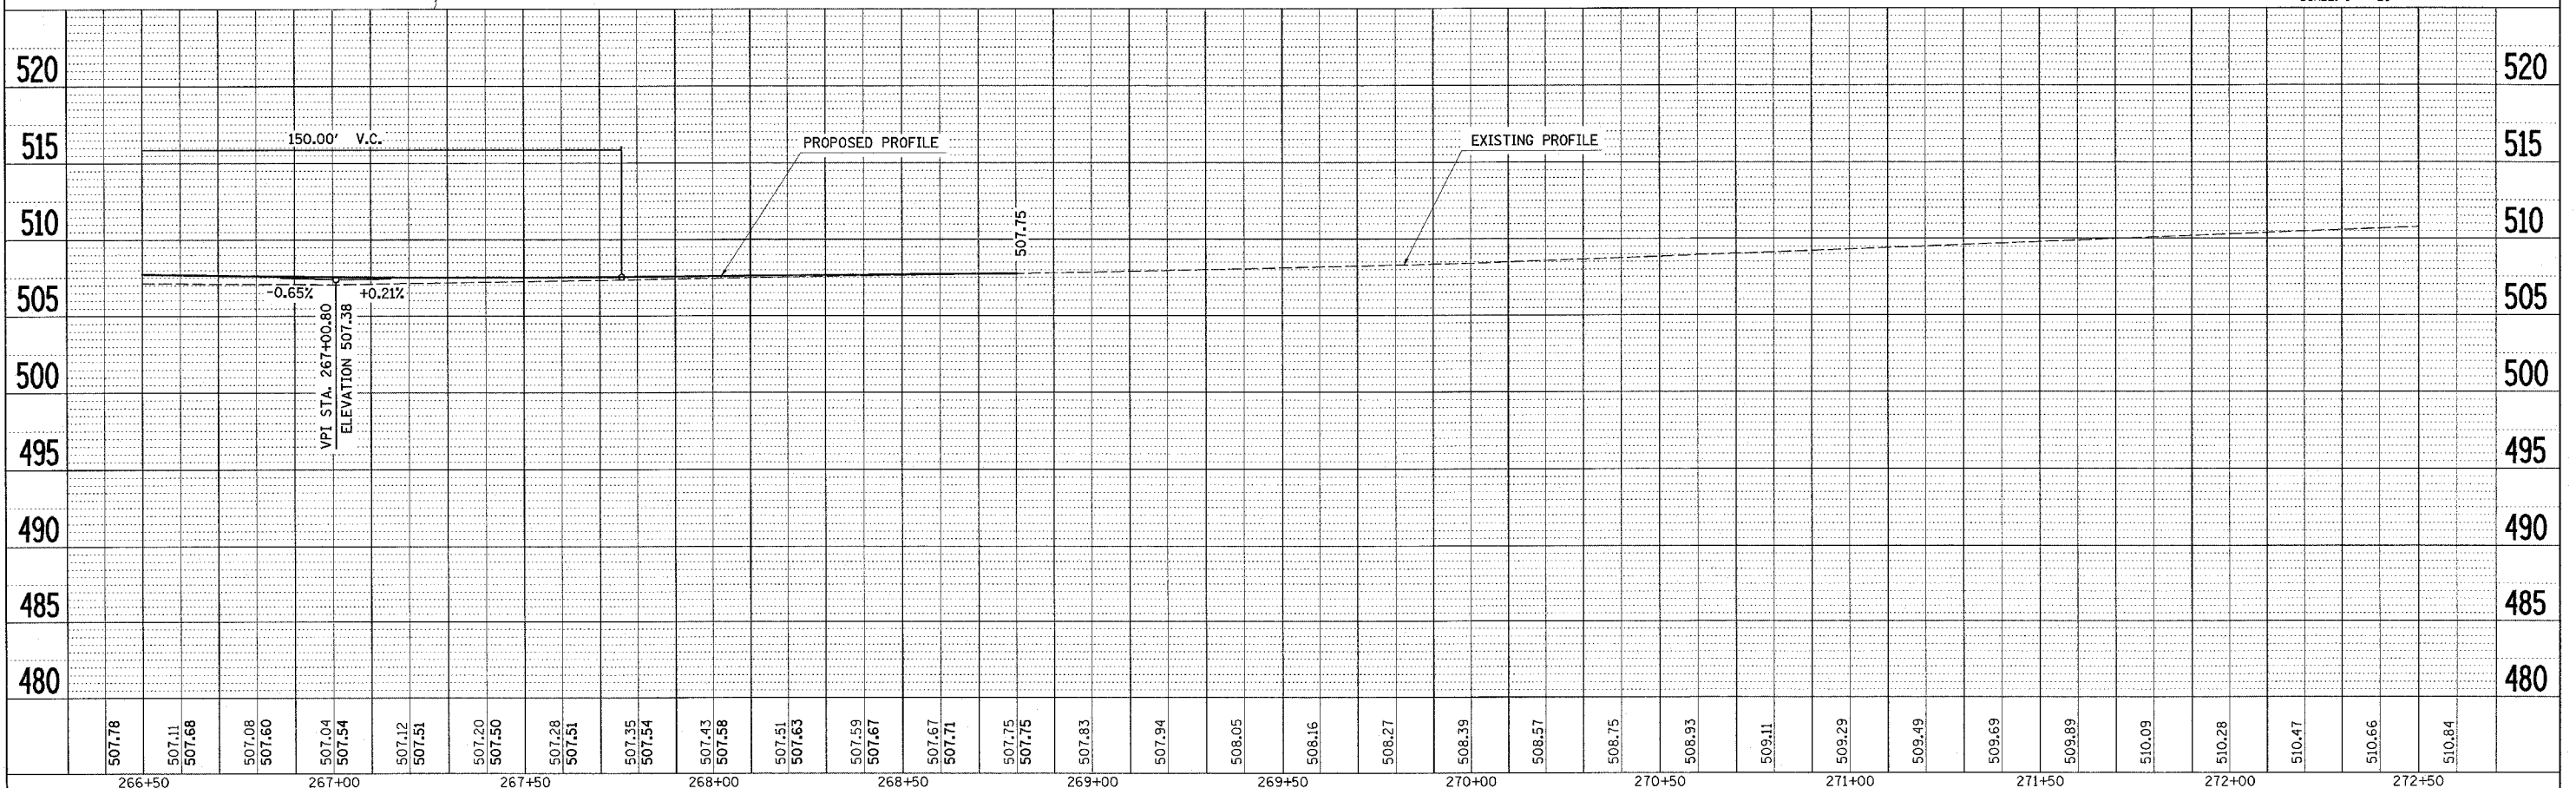

PLOT DATE = \*DATE\*  
 FILE NAME = \*FILE\*  
 PLOT SCALE = \*SCALE\*  
 USER NAME = \*USER\*