


CONTRACT 98939
 U.S. RTE. 60 & U.S. RTE. 62
 (138D-BR) P-1
 ALEXANDER COUNTY
 SHEET 18 OF 85

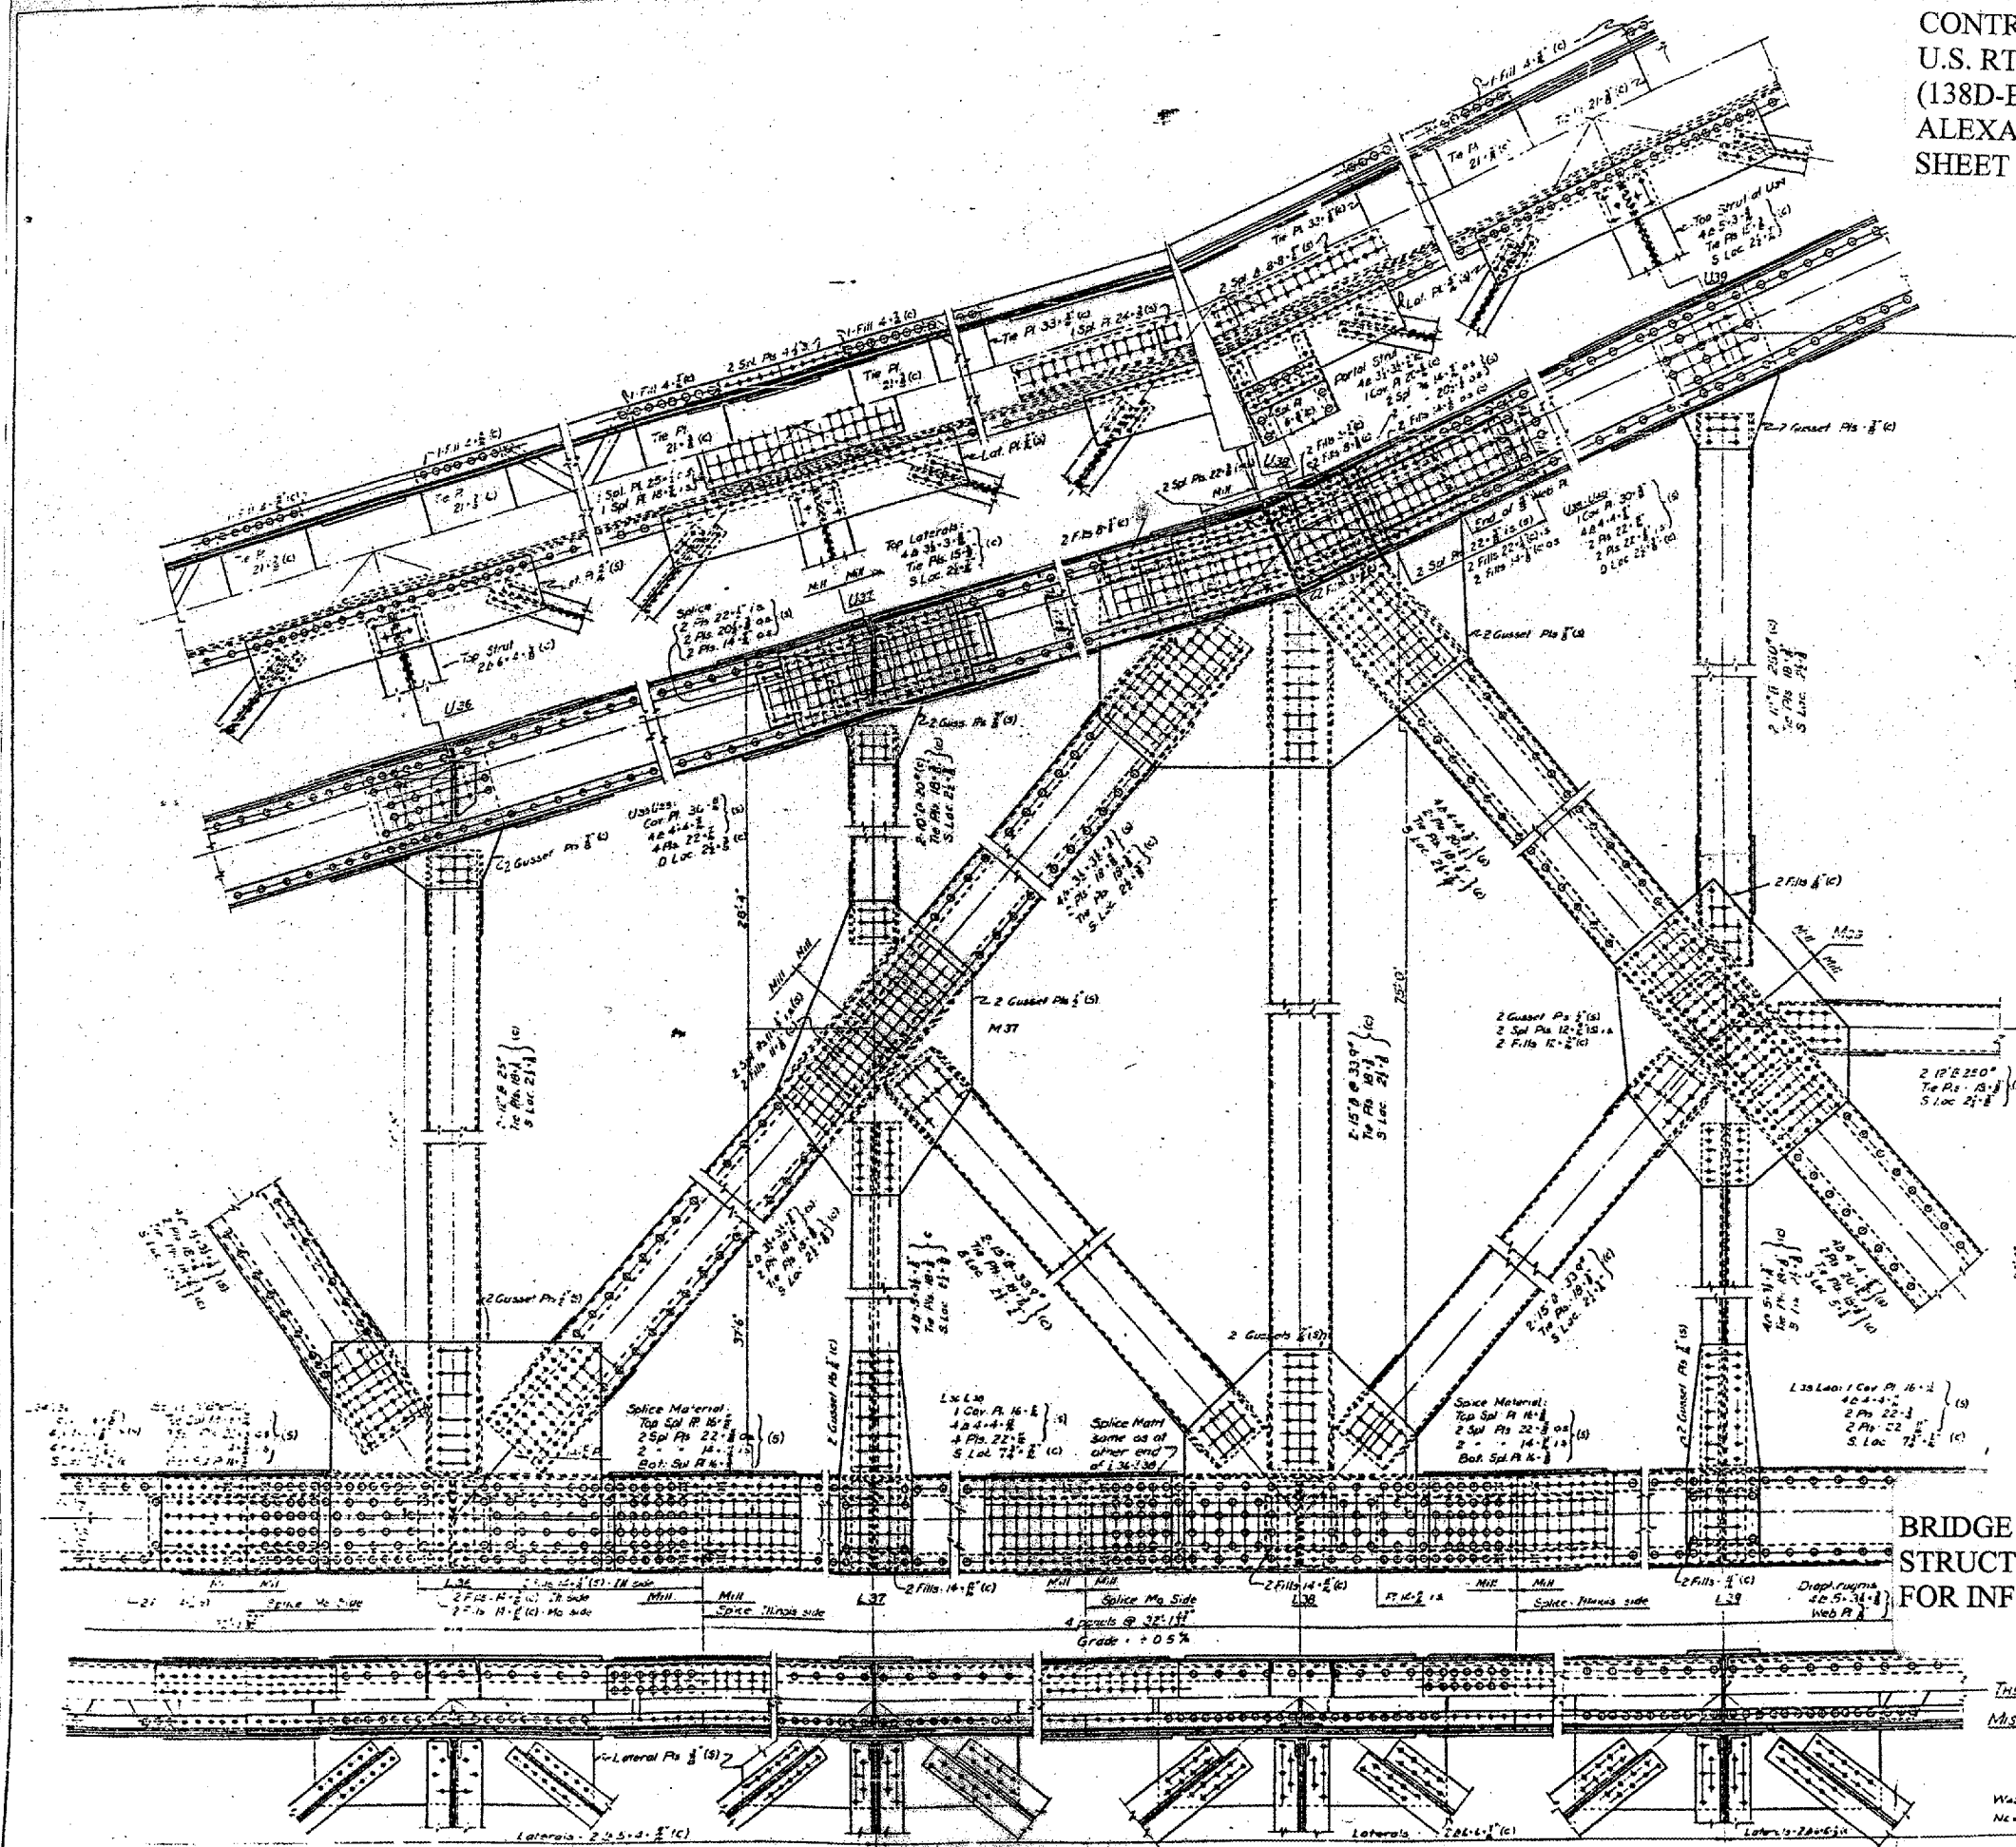

BRIDGE NO. 1
 STRUCTURE 002-0005
 FOR INFORMATION ONLY

THE CAIRO BRIDGE AND TERMINAL COMPANY
 MISSISSIPPI RIVER BRIDGE AT CAIRO, ILLINOIS

— 450' ANCHOR ARM —

WADDELL & HARDISTY CONSULTING ENGINEERS
 NEW YORK CITY AUG 6 1927
 SHEET 18 OF 85