


LIST OF MATERIAL			
DETAIL NUMBER	NO. PLACES OCCURRING	LIST OF MATERIAL PER LOCATION	
		PLATES	3/8" Ø BOLTS
	1	2-1/4" x 14 1/4" x 9/16"; 2-5/8" x 11 3/8" x 6 5/8"	10
	1	2-1/4" x 16 1/2" x 12"; 2-5/8" x 13 5/8" x 9 1/8"	16
	1	2-1/4" x 17 1/4" x 12 1/2"; 2-5/8" x 14 3/8" x 9 5/8"	16
	1	2-1/4" x 17 1/4" x 15 1/2"; 2-5/8" x 14 3/8" x 12 5/8"	18
	1	2-1/4" x 19 1/4" x 9"; 2-5/8" x 16 5/8" x 6 5/8"	16
	1	2-1/4" x 19 1/4" x 12"; 2-5/8" x 16 5/8" x 9 5/8"	18
	1	2-1/4" x 19 1/4" x 15"; 2-5/8" x 16 5/8" x 12 5/8"	20
	1	2-1/4" x 20 1/4" x 12 1/2"; 2-5/8" x 17 3/8" x 9 5/8"	18
	1	2-1/4" x 22 1/4" x 9"; 2-5/8" x 19 3/8" x 6 5/8"	18
	1	2-1/4" x 25 1/4" x 15"; 2-5/8" x 22 3/8" x 12 5/8"	24
	2	2-1/4" x 26 1/4" x 9 1/2"; 2-5/8" x 23 3/8" x 6 5/8"	20
	1	2-1/4" x 26 1/4" x 15 1/2"; 2-5/8" x 23 3/8" x 12 5/8"	24
	1	2-1/4" x 29 1/4" x 15 1/2"; 2-5/8" x 26 3/8" x 12 5/8"	26
	1	2-1/4" x 35 1/4" x 15 1/2"; 2-5/8" x 32 3/8" x 12 5/8"	30
2	1	2-3/8" x 15 1/2" x 4 1/2"; 2-5/8" x 12 5/8" x 38 5/8"	42
		2-3/8" x 4" x 24"; 2-5/8" x 4" x 21"	
		2-5/8" x 3" x 4" x 40" Angles	

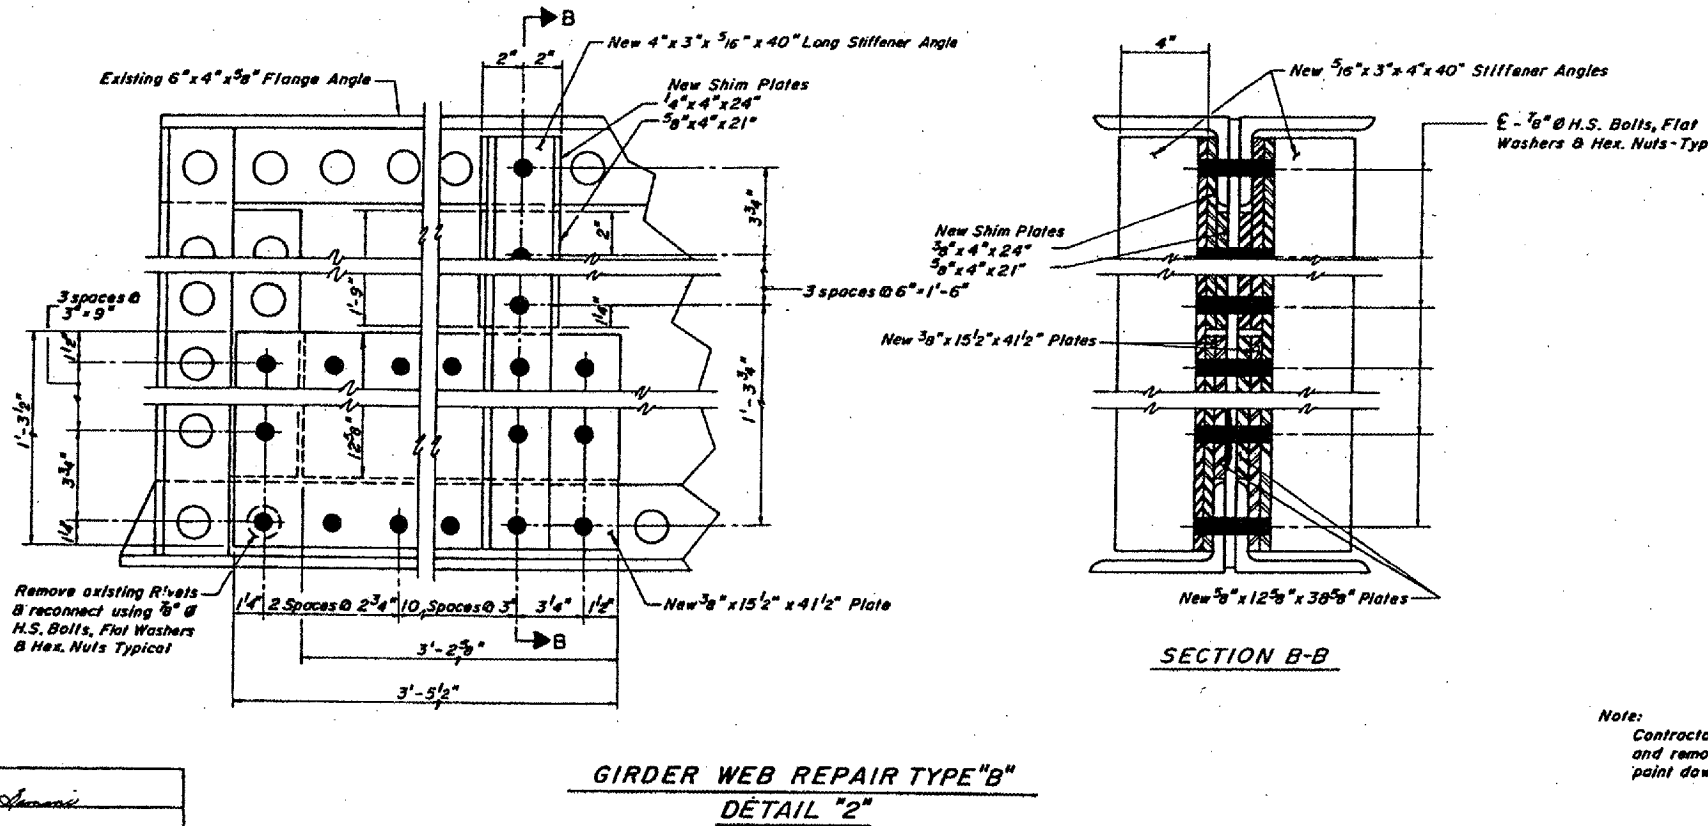

BILL OF MATERIAL			
DESCRIPTION	NO. OF LOC. OCCURRING	UNIT	TOTAL QUANTITY
Girder Web Repair Type "A" Illinois Approach Girders	3	Lb.	370
Girder Web Repair Type "A" Missouri Approach Girders	12	Lb.	1680
Girder Web Repair Type "B" Missouri Approach Girders	1	Lb.	410

Note:
Contractor to clean the vicinity of the thin area and remove all rust, foreign material and all old paint down to the bare metal.

BRIDGE NO. 1
STRUCTURE 002-0005
FOR INFORMATION ONLY

APPROACH SPANS
GIRDER REPAIR DETAILS
F.A.U.S. Rte. 9811 (U.S. 60 & 62)
S.B.I. 150 SECTION 138D-BR
ALEXANDER CO., IL MISSISSIPPI CO., MO.
STATION 28+13.08

DESIGNED <i>S. J. ...</i>
CHECKED <i>R.E.G.</i>
DRAWN <i>C.P.L. - S.H.</i>
CHECKED <i>R.C.C. - P.S.</i>