


TOP OF BEAM ELEVATION TABLE
(For fabrication use only)

Beam	$\text{C} \text{ Brg. S. Abut.}$	$\text{C} \text{ Brg. N. Abut.}$
1	653.47	653.19
2	653.56	653.29
3	653.63	653.35
4	653.70	653.41
5	653.58	653.28
6	653.46	653.14
7	653.31	652.98

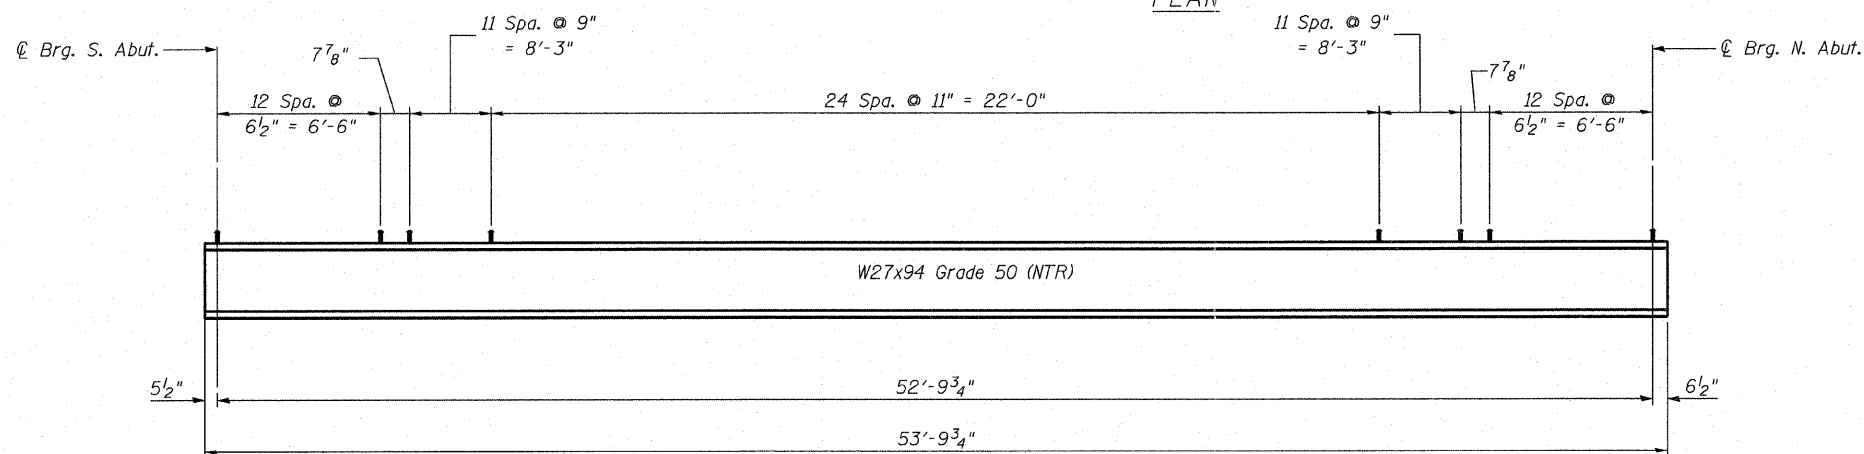

Load carrying components designated "NTR" shall conform to the Supplemental Requirements for Notch Toughness, Zone 2.

Structural Steel is furnished in a separate contract. Cost for erecting Structural Steel is included in this contract as "Erecting Structural Steel".