


PART OF THE SE 1/4 OF SECTION 27, TWP. 40 N., R. 8 E. OF THE 3RD. P.M., IN KANE COUNTY, ILLINOIS.

SEE CONTINUATION ON SHEET 3

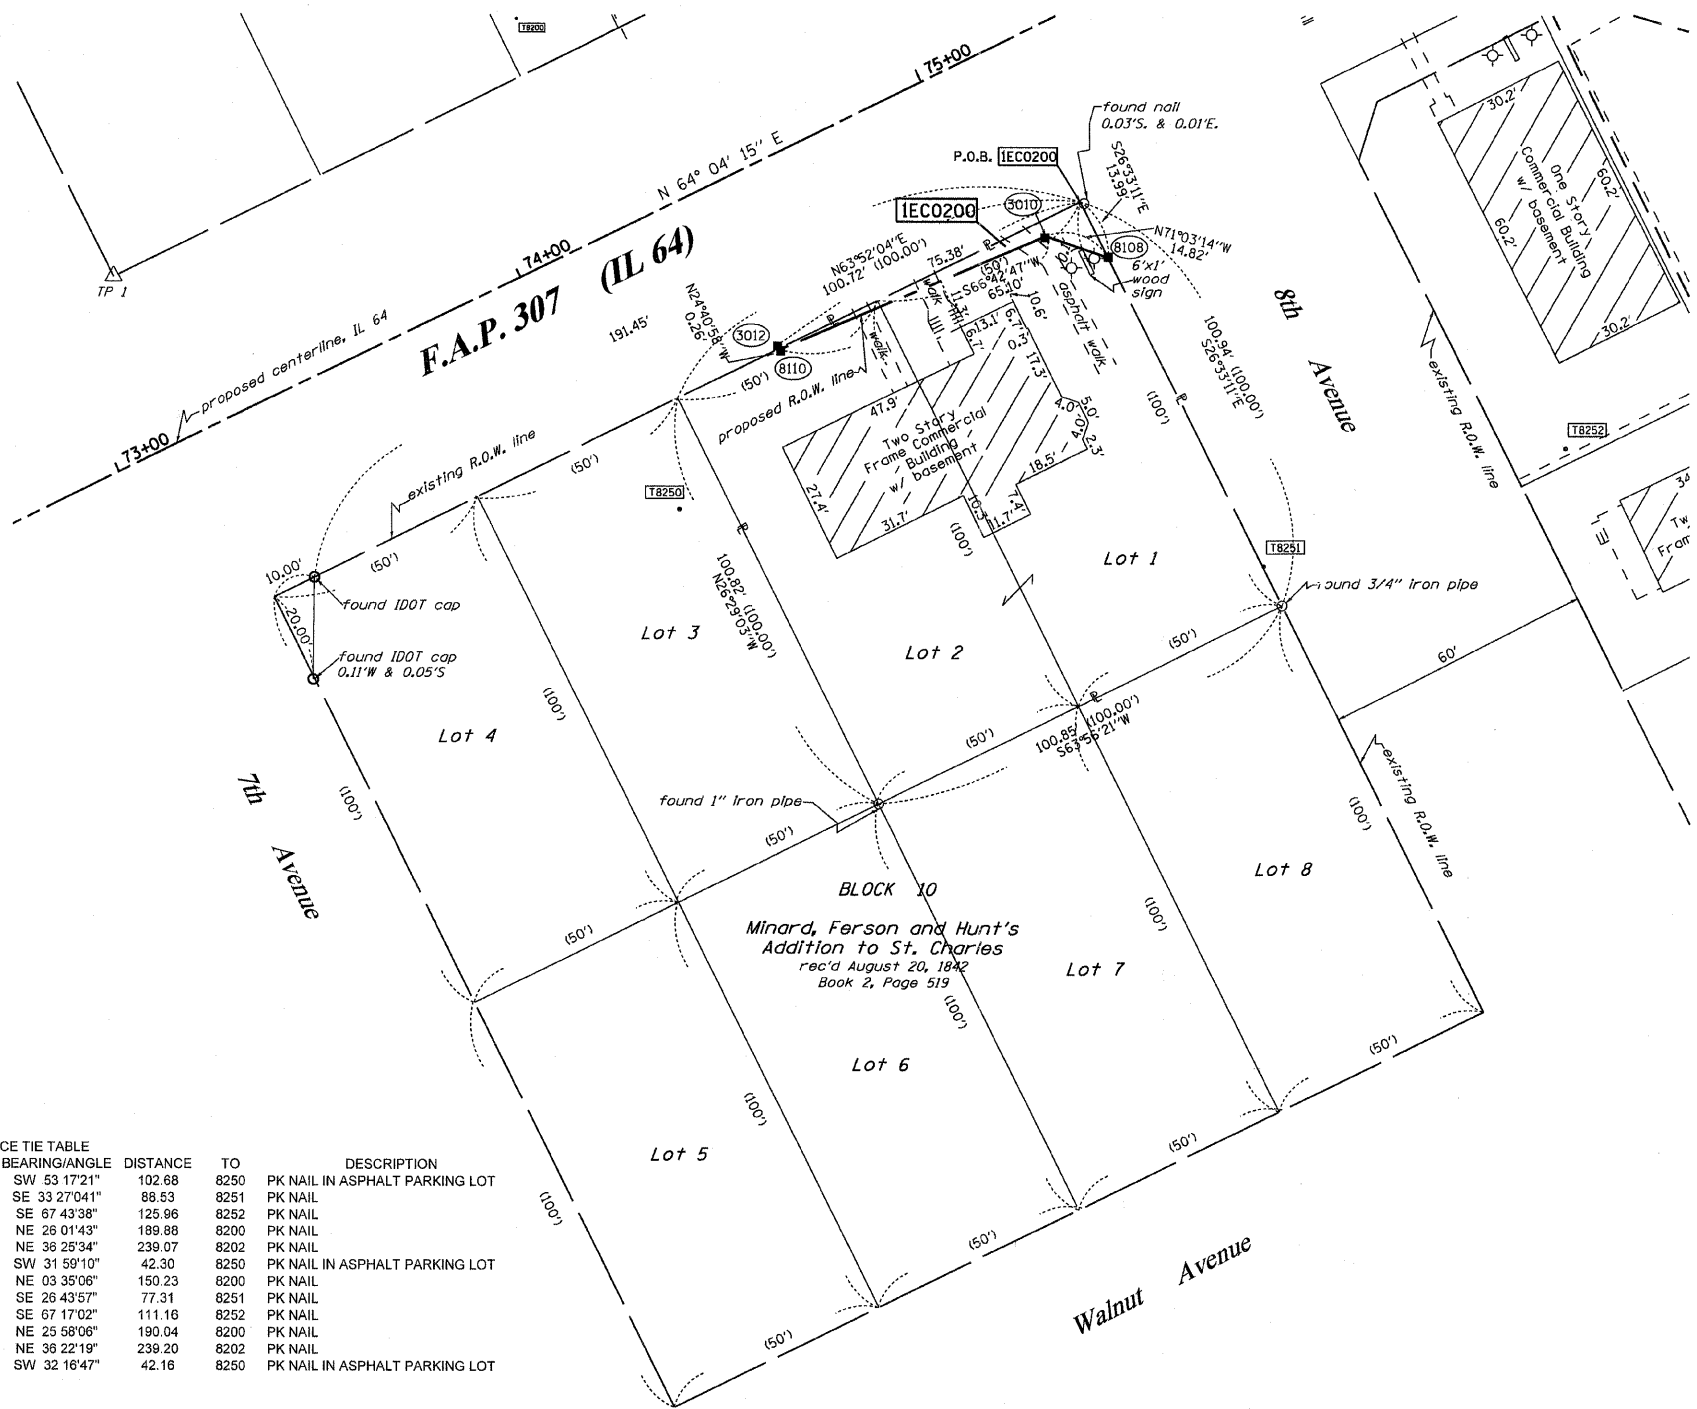

LEGEND

- SECTION CORNER
- QUARTER SECTION CORNER
- SECTION LINE
- QUARTER SECTION LINE
- QUARTER, QUARTER SECTION LINE
- PLATTED LOT LINES
- PROPERTY (DEED) LINE
- APPL APPARENT PROPERTY LINE
- CENTERLINE
- EXISTING RIGHT OF WAY LINE
- PROPOSED RIGHT OF WAY LINE
- PROPOSED EASEMENT
- MEASURED DIMENSION
- COMPUTED DIMENSION
- RECORDED DIMENSION
- EXISTING BUILDING

Bearings are referenced to the Illinois Coordinate System, NAD83, East Zone, as provided by the Illinois Department of Transportation.

GRAPHIC SCALE FEET: 0, 20.40, 30.60. SCALE: 1" = 20'

- IRON PIPE OR ROD FOUND
- + CUT CROSS FOUND OR SET
- "MAG" NAIL SET
- 5/8" REBAR SET
- T1 THESE STAKES REFERENCE FOUND OR SET MONUMENTATION. SET 5/8 INCH IRON ROD FLUSH WITH GROUND TO TIE FOUND IRON STAKE IDENTIFIED BY COLORED PLASTIC CAP BEARING SURVEYORS REGISTRATION NUMBER.
- BT1 THESE STAKES, IN CULTIVATED AREAS, REFERENCE FOUND OR SET MONUMENTATION. BURIED 5/8 INCH IRON ROD 20 INCHES BELOW GROUND TO TIE FOUND IRON STAKE. IDENTIFIED BY COLORED PLASTIC CAP BEARING SURVEYORS REGISTRATION NUMBER.
- STAKING OF PROPOSED RIGHT OF WAY. SET DIVISION OF HIGHWAYS SURVEY MARKER TO MONUMENT THE POSITION SHOWN, IDENTIFIED BY INSCRIPTION DATA AND SURVEYORS REGISTRATION NUMBER.
- M STAKING OF PROPOSED RIGHT OF WAY IN CULTIVATED AREAS. BURIED 5/8 INCH METAL ROD 20 INCHES BELOW GROUND TO MARK FUTURE SURVEY MARKER POSITION IDENTIFIED BY COLORED PLASTIC CAP BEARING SURVEYORS REGISTRATION NUMBER.
- ⊕ PERMANENT SURVEY MARKER, I.D.O.T. STANDARD 2135 (TO BE SET BY OTHERS)
- RIGHT OF WAY STAKING PROPOSED TO BE SET

STATE OF ILLINOIS)
COUNTY OF WILL)

THIS IS TO CERTIFY THAT I, RONALD F. HODGEN, AN ILLINOIS PROFESSIONAL LAND SURVEYOR, (WE, RUETTIGER, TONELLI & ASSOCIATES, AN ILLINOIS PROFESSIONAL DESIGN FIRM LAND SURVEYING CORPORATION, NUMBER 89,) HAVE SURVEYED THE PLAT OF HIGHWAYS SHOWN HEREON IN SECTION 27, TOWNSHIP 40 NORTH, RANGE 8 EAST OF THE THIRD PRINCIPAL MERIDIAN, KANE COUNTY, THAT THE SURVEY IS TRUE AND COMPLETE AS SHOWN TO THE BEST OF MY KNOWLEDGE AND BELIEF, THAT THE PLAT CORRECTLY REPRESENTS SAID SURVEY, THAT ALL MONUMENTS FOUND AND ESTABLISHED ARE OF PERMANENT QUALITY AND OCCUPY THE POSITIONS SHOWN THEREON AND THAT THE MONUMENTS ARE SUFFICIENT TO ENABLE THE SURVEY TO BE RETRACED, MADE FOR THE DEPARTMENT OF TRANSPORTATION, STATE OF ILLINOIS.

DATED AT JOLIET, ILLINOIS THIS 3RD DAY OF AUGUST 2011 A.D.
R.F.H.

ILLINOIS PROFESSIONAL LAND SURVEYOR NO. 2630
LICENSE EXPIRATION DATE: 11-30-2012



THIS PROFESSIONAL SERVICE CONFORMS TO THE CURRENT ILLINOIS MINIMUM STANDARDS FOR A BOUNDARY SURVEY.

RUETTIGER, TONELLI & ASSOCIATES, INC.
Land Surveyors/Engineers/Planners/Landscape Architects/G.I.S. Consultants
2174 ONEIDA STREET
JOLIET, ILLINOIS 60435
PH. (815) 744-6600 FAX (815) 744-0101

REFERENCE TIE TABLE

| FROM | BEARING/ANGLE | DISTANCE | TO | DESCRIPTION |
|------|---------------|----------|------|--------------------------------|
| 3010 | SW 53 17'21" | 102.68 | 8250 | PK NAIL IN ASPHALT PARKING LOT |
| 3010 | SE 33 27'041" | 88.63 | 8251 | PK NAIL |
| 3010 | SE 67 43'38" | 125.96 | 8252 | PK NAIL |
| 3012 | NE 26 01'43" | 189.88 | 8200 | PK NAIL |
| 3012 | NE 38 25'34" | 239.07 | 8202 | PK NAIL |
| 3012 | SW 31 59'10" | 42.30 | 8250 | PK NAIL IN ASPHALT PARKING LOT |
| 8108 | NE 03 35'06" | 150.23 | 8200 | PK NAIL |
| 8108 | SE 26 43'57" | 77.31 | 8251 | PK NAIL |
| 8108 | SE 67 17'02" | 111.16 | 8252 | PK NAIL |
| 8110 | NE 25 58'06" | 190.04 | 8200 | PK NAIL |
| 8110 | NE 38 22'19" | 239.20 | 8202 | PK NAIL |
| 8110 | SW 32 16'47" | 42.16 | 8250 | PK NAIL IN ASPHALT PARKING LOT |

COORDINATE TABLE

| STATION | OFFSET | PT# | NORTH | EAST |
|----------|------------|------|--------------|------------|
| 75+10.15 | 43.00' RT. | 3010 | 19111623.918 | 991667.897 |
| 74+45.12 | 39.74' RT. | 3012 | 19111598.415 | 991607.988 |
| 72+00.00 | 0.00' RT. | 7000 | 1911526.977 | 991370.169 |
| 75+20.65 | 53.46' RT. | 8108 | 19111619.105 | 991681.917 |
| 74+45.11 | 40.00' RT. | 8110 | 19111598.180 | 991608.096 |

| PARCEL NUMBER | OWNER | TOTAL HOLDINGS ACRES | PART TAKEN ACRES | AREA IN EXISTING R.O.W. ACRES | REMAINDER AREA ACRES | EASEMENT AREA | | EASEMENT PURPOSE | PERMANENT INDEX NUMBER | PROPERTY ACQUIRED BY |
|---------------|----------------|----------------------|------------------|-------------------------------|----------------------|---------------|-------------|------------------|------------------------|----------------------|
| | | | | | | ACRES | SQUARE FEET | | | |
| IECO200 | SCOTT W. SHEEN | 0.233 | 0.005 (213 SF) | N/A | 0.228 | N/A | N/A | N/A | 09-27-468-002 | |

NOTES:
1. THE COORDINATES SHOWN HEREON ARE ILLINOIS STATE PLANE COORDINATE SYSTEM EAST ZONE NAD 83 (2007) AND ARE BASED ON PUBLISHED COORDINATES FOR NGS STATION "IL KANE 36 40 8" OF NORTH 1909269.18, EAST 999552.34. COMBINED SCALE FACTOR IS 0.999943.

PLAT OF HIGHWAYS
STATE OF ILLINOIS
DEPARTMENT OF TRANSPORTATION
FAP 307 (IL 64)

SECTION: COUNTY: KANE
PROJECT: JOB NO.: R91-042-01
STATION 73+00 TO STATION 75+00
SCALE: 1"=20' SHEET 2 OF 29

BUREAU OF LAND ACQUISITION SH. No. 82
201 WEST CENTER COURT OF 243
CHAUMBURG, ILLINOIS 60196