


F.A.P. RTE.	SECTION	COUNTY	TOTAL SHEETS	SHEET NO.
307	129-R-2	KANE	243	196
STA.		TO STA.		
FED. ROAD DIST. NO. 1		ILLINOIS		
		FED. AID PROJECT		

CONTRACT NO. 62195

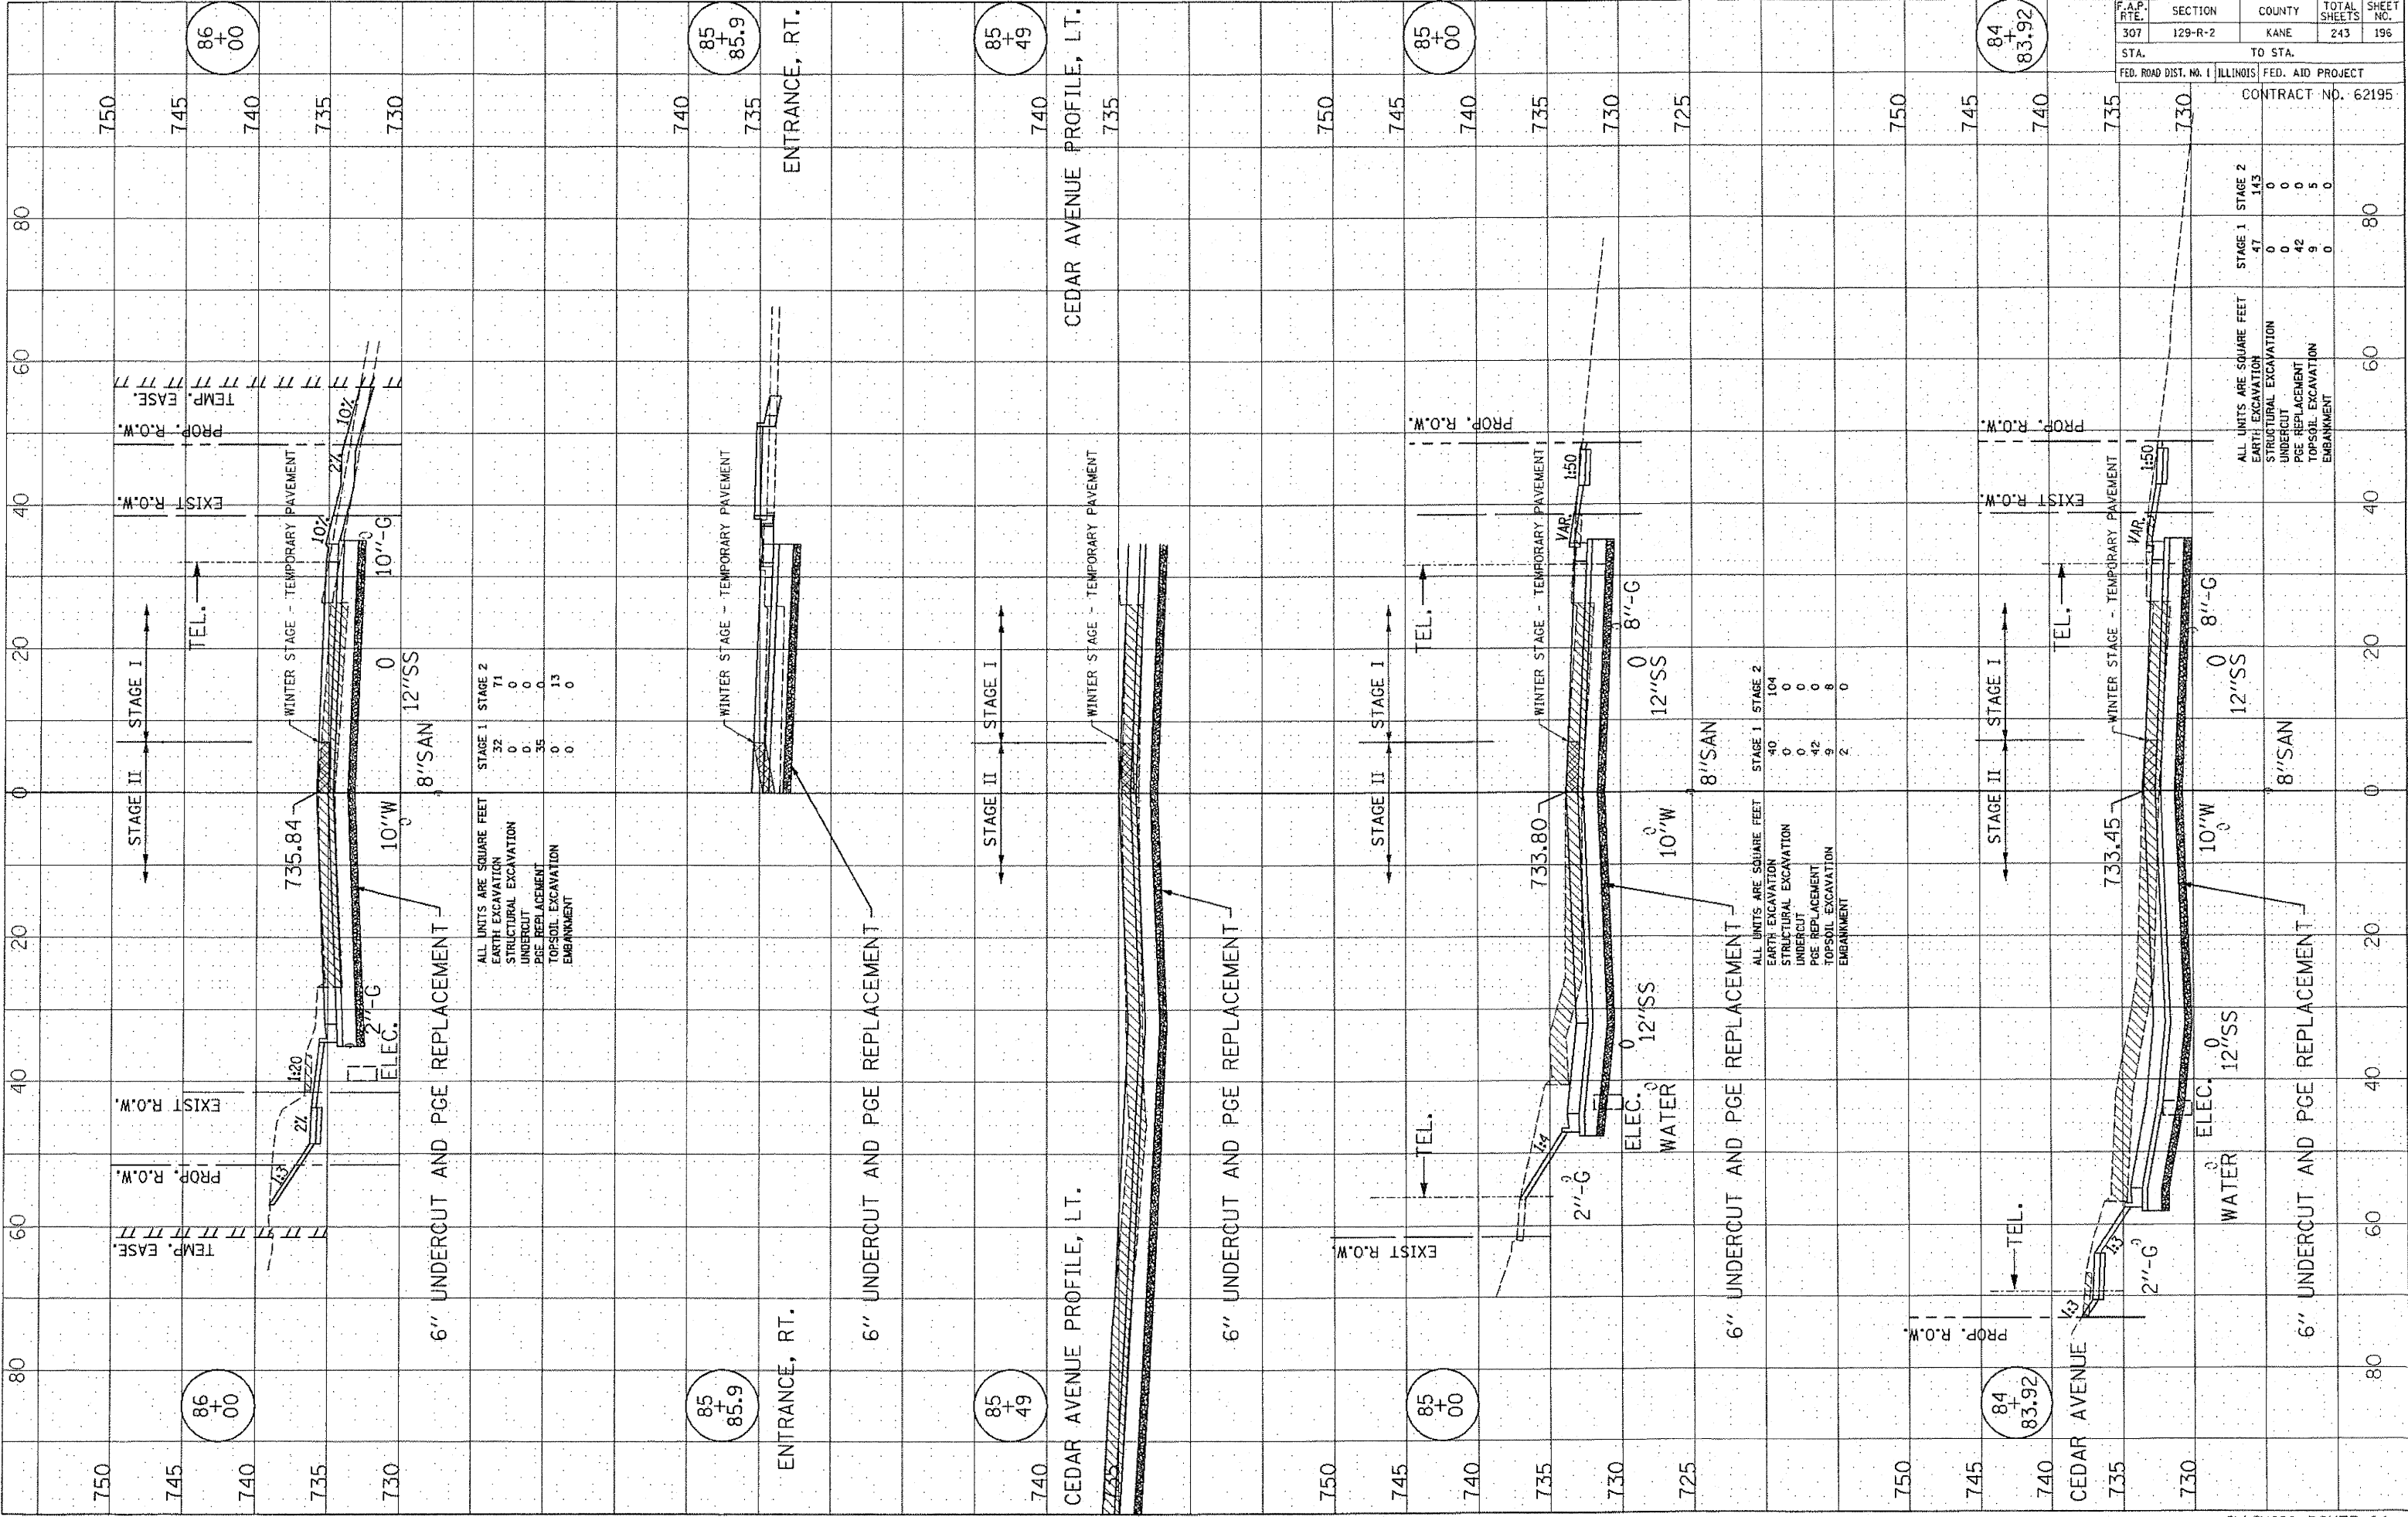

ALL UNITS ARE SQUARE FEET

STAGE 1	STAGE 2
EARTH EXCAVATION	71
STRUCTURAL EXCAVATION	0
UNDERCUT	0
PGE REPLACEMENT	35
TOPSOIL EXCAVATION	0
EMBANKMENT	13

ALL UNITS ARE SQUARE FEET

STAGE 1	STAGE 2
EARTH EXCAVATION	104
STRUCTURAL EXCAVATION	0
UNDERCUT	0
PGE REPLACEMENT	42
TOPSOIL EXCAVATION	9
EMBANKMENT	2

ALL UNITS ARE SQUARE FEET

STAGE 1	STAGE 2
EARTH EXCAVATION	47
STRUCTURAL EXCAVATION	143
UNDERCUT	0
PGE REPLACEMENT	42
TOPSOIL EXCAVATION	9
EMBANKMENT	0