



The existing single span precast reinforced channel deck beam structure was constructed in 1975 as FA Route 17 section 8BR at Sta. 110+08. SN. 015-0013 carries FAP 325 (IL 16) over the Little Wabash Creek. The proposed project consists of a new silicone joint sealer and a new HMA wearing surface.

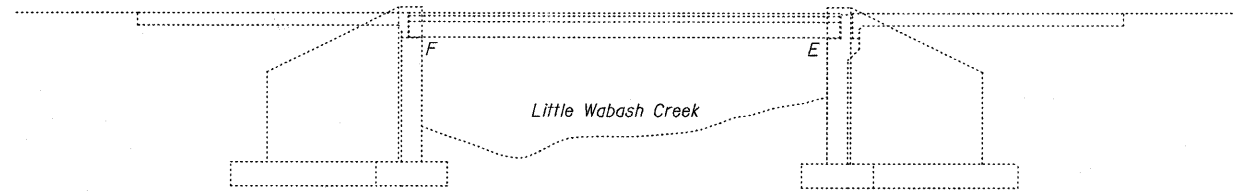

ELEVATION

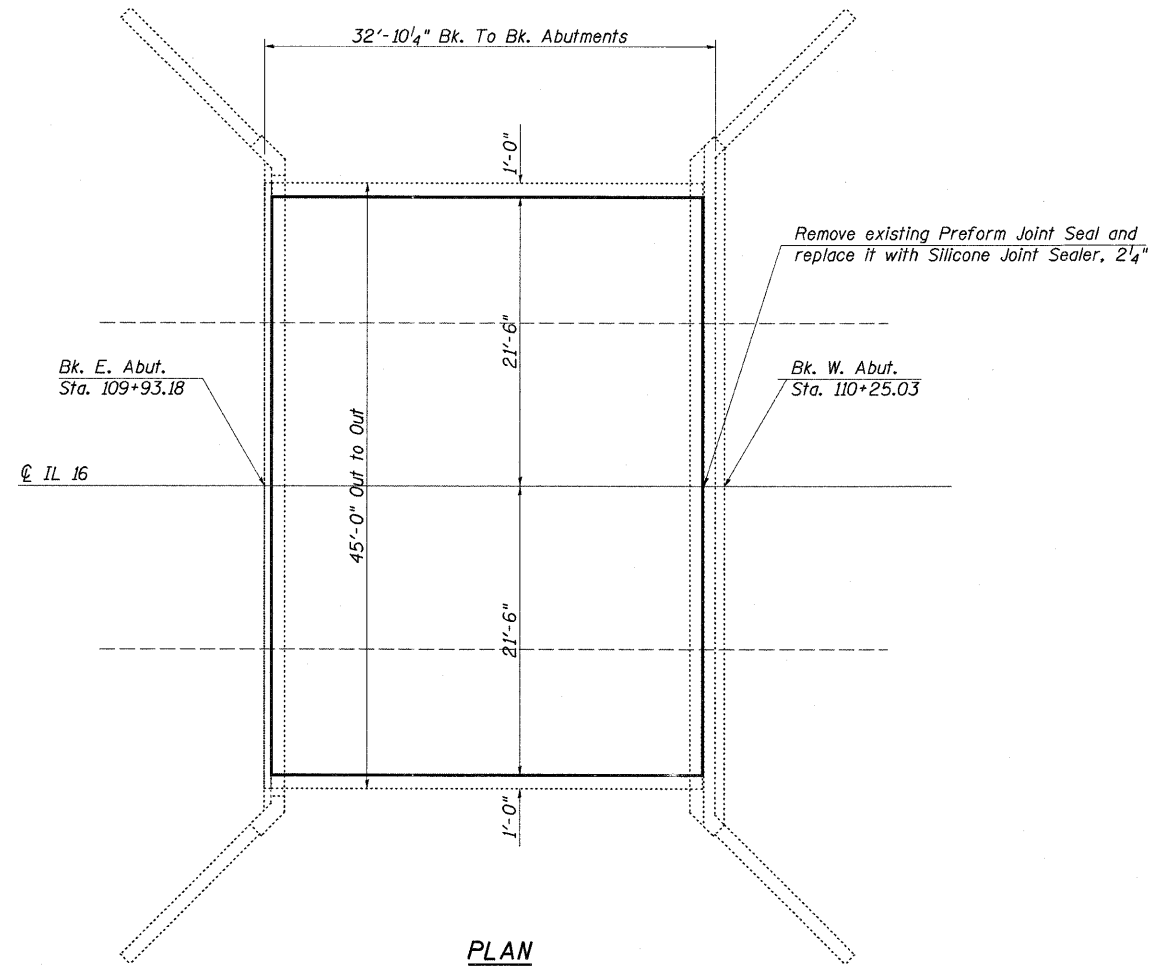

PLAN



David Carl Puzey 12/7/11
Expires 11/30/12

FILE NAME =	USER NAME = administrator	DESIGNED - KLB	REVISED -	STATE OF ILLINOIS DEPARTMENT OF TRANSPORTATION	GENERAL PLAN & ELEVATION SN. 015-0013		F.A.P. RTE. 325	SECTION •	COUNTY •	TOTAL SHEETS 24	SHEET NO. 13	
c:\pwork\pudot\swartz\10240046\077	259-sht-brplnprf-0150013.dgn	DRAWN - KLB	REVISED -		SCALE: NA	SHEET NO. 1 OF 3 SHEETS	STA. TO STA.	CONTRACT NO. 74259				
	PLOT SCALE = 20.0000 1/1 in.	CHECKED - MEA	REVISED -		ILLINOIS FED. AID PROJECT							
	PLOT DATE = 10/21/2011	DATE - 12/29/10	REVISED -		(8,9,10)RS-3, (19Z)RS-2							