




MAIN DECK PLAN
 SCALE: 1/4" = 1'-0"

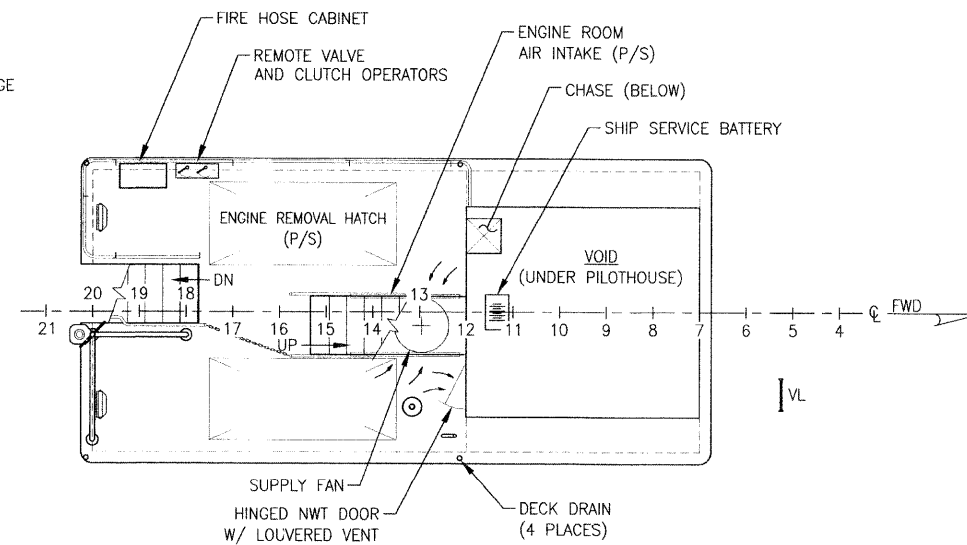


UPPER DECK PLAN
 SCALE: 1/4" = 1'-0"

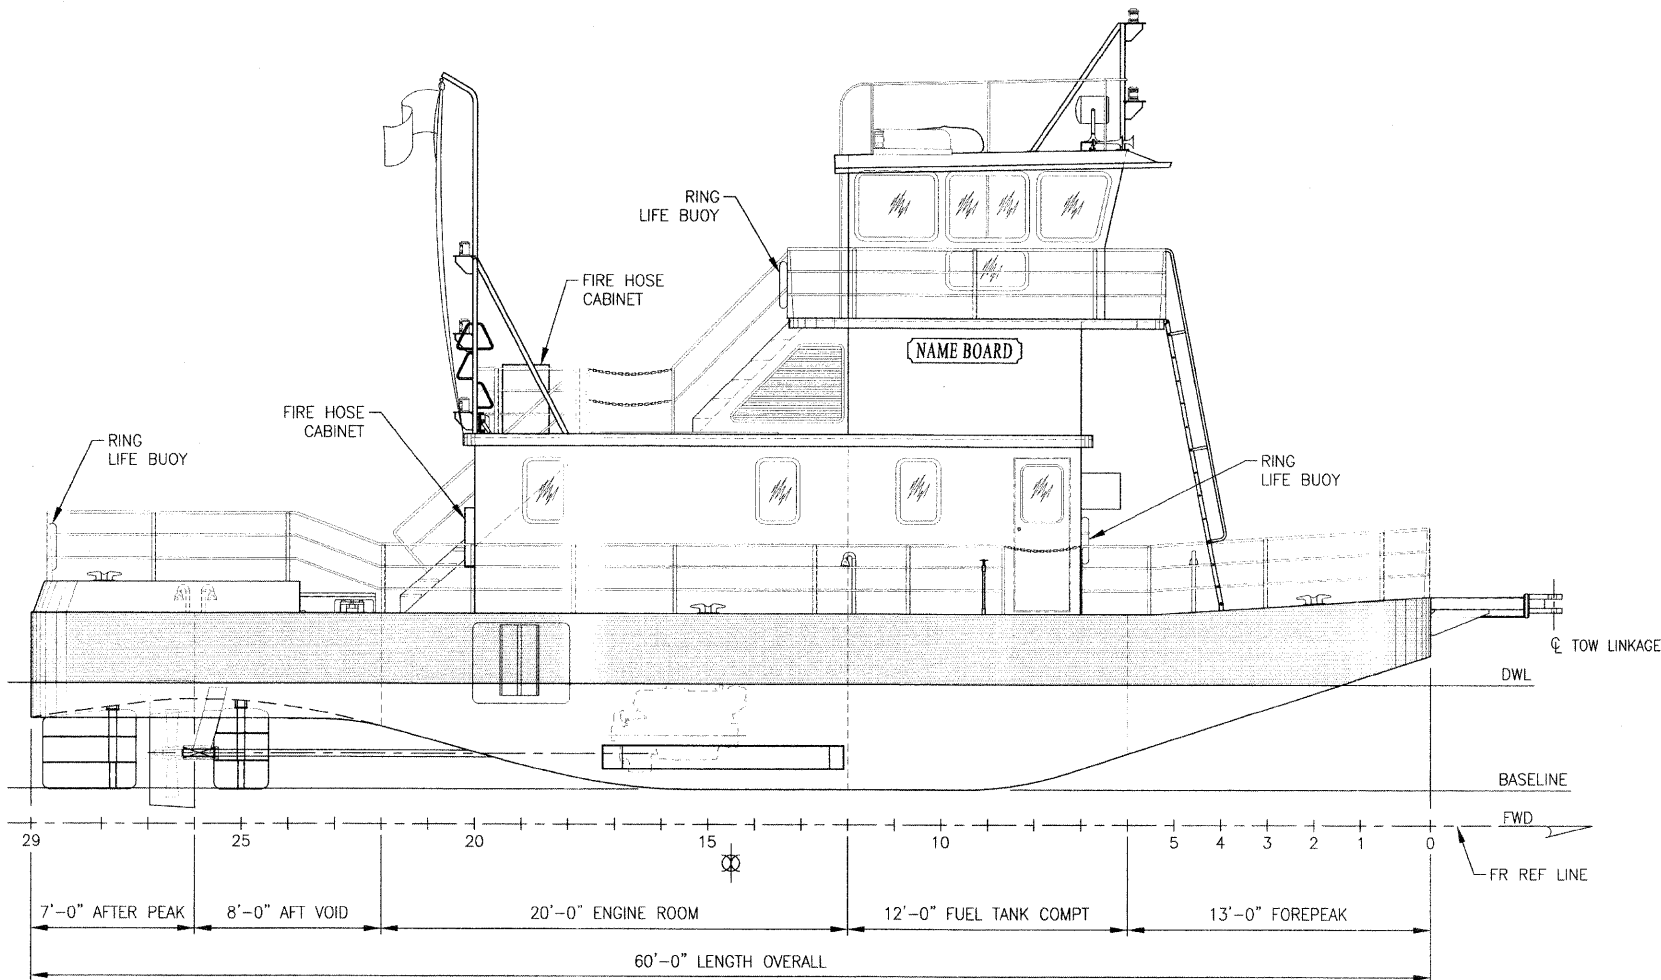

STARBOARD PROFILE
 SCALE: 1/4" = 1'-0"

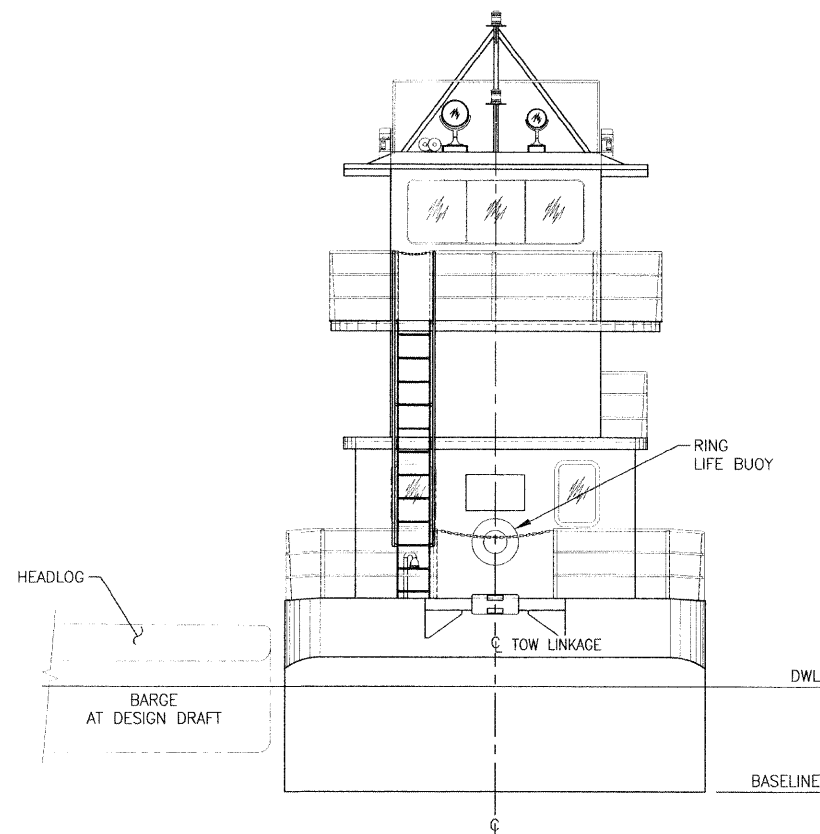

BOW ELEVATION
 SCALE: 1/4" = 1'-0"

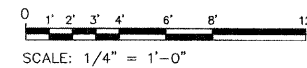

FILE NAME =	USER NAME =	DESIGNED -- A. WINKLEY	REVISED --
		DRAWN -- J. WALKER	REVISED --
		CHECKED -- P. MARTIN	REVISED --
		DATE -- 7/19/2011	REVISED --

STATE OF ILLINOIS
 DEPARTMENT OF TRANSPORTATION

IDOT BRUSSELS FERRY
 GENERAL ARRANGEMENT - PUSHBOAT

SCALE: AS SHOWN SHEET NO. OF SHEETS STA. TO STA.

F.A.P. RTE.	SECTION	COUNTY	TOTAL SHEETS	SHEET NO.
304	21-3	JERSEY	47	1
CONTRACT NO.			76D29	
FED. ROAD DIST. NO.		ILLINOIS FED. AID PROJECT		

DRAWING NO. CEIDT001PB-801-101