



FRAME 4 SECTION

LOOKING FWD
SCALE: 3/4" = 1'-0"

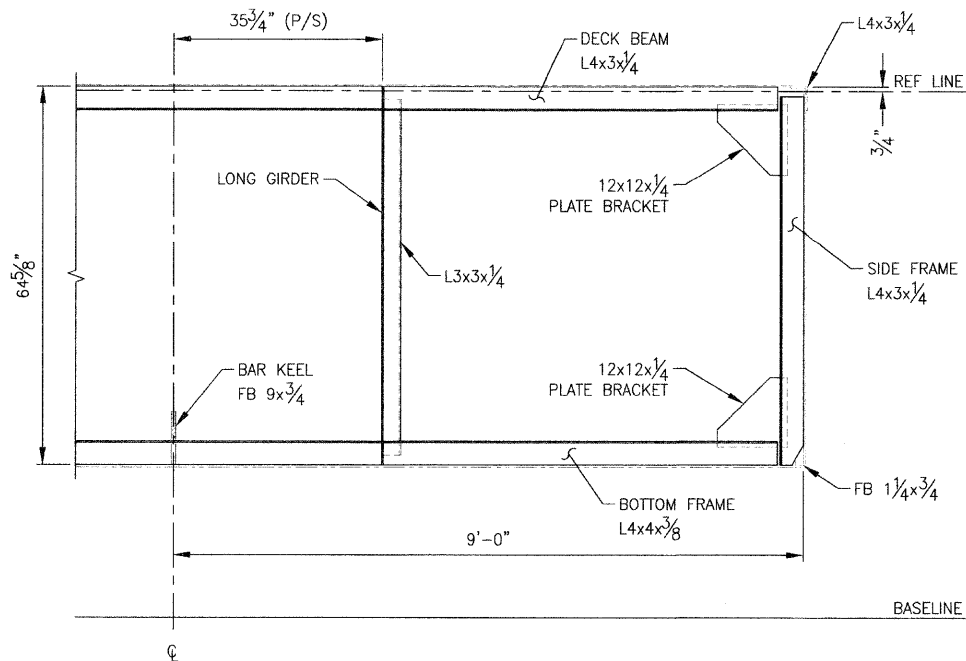


FRAME 5 SECTION

LOOKING FWD
SCALE: 3/4" = 1'-0"

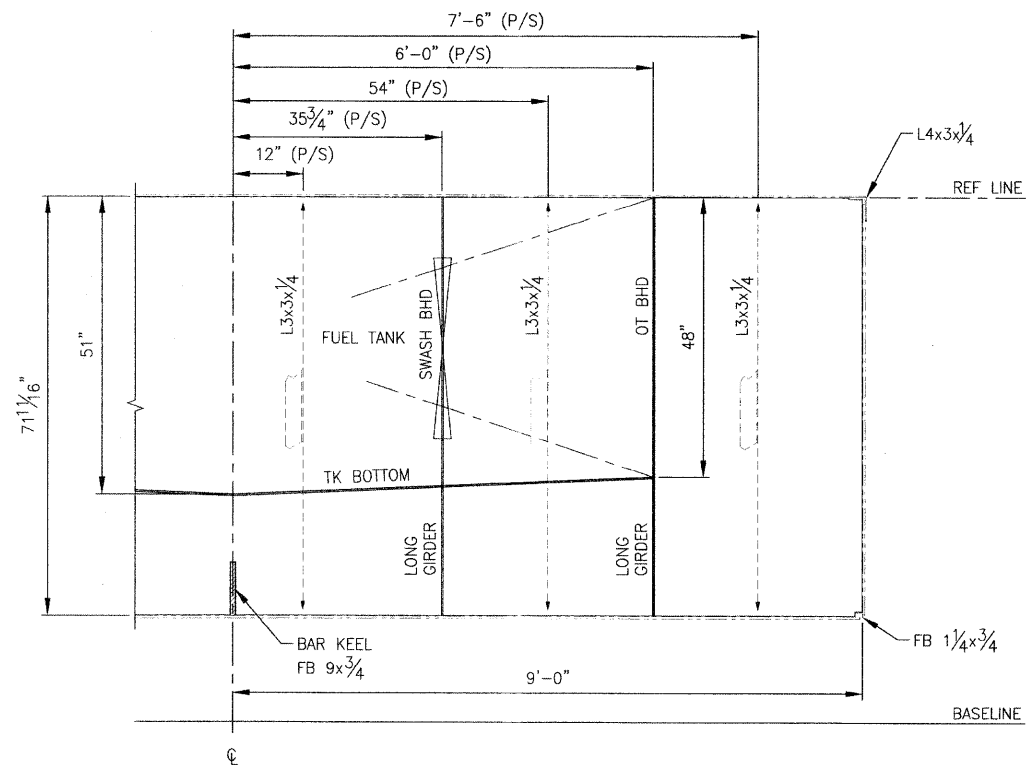


FRAME 6 SECTION

WT BULKHEAD IS 1/4" PLATE
LOOKING FWD
SCALE: 3/4" = 1'-0"

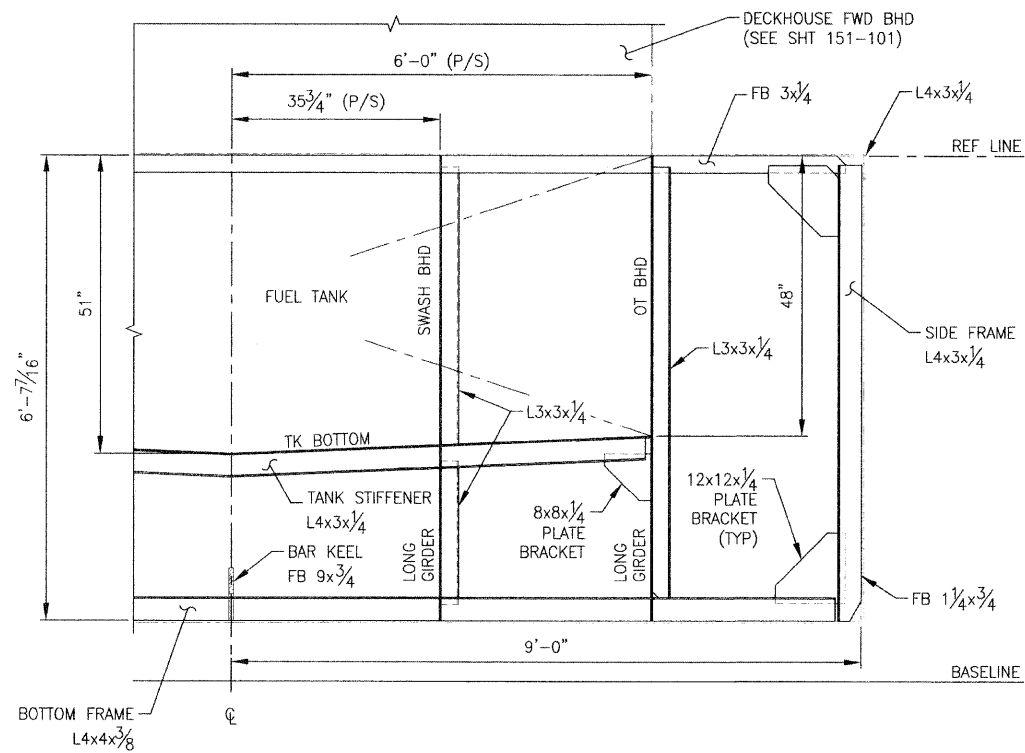

FRAME 7 SECTION

LOOKING FWD
SCALE: 3/4" = 1'-0"

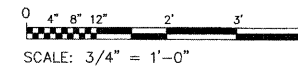

FILE NAME =	USER NAME =	DESIGNED -- A. WINKLEY	REVISED --
		DRAWN -- J. WALKER	REVISED --
		CHECKED -- P. MARTIN	REVISED --
		DATE -- 7/19/2011	REVISED --

STATE OF ILLINOIS
DEPARTMENT OF TRANSPORTATION

IDOT BRUSSELS FERRY
TRANSVERSE FRAMING - FR 4 TO 7

SCALE: AS SHOWN SHEET NO. OF SHEETS STA. TO STA.

F.A.P. RTE. 304	SECTION 21-3	COUNTY JERSEY	TOTAL SHEETS 47	SHEET NO. 8
CONTRACT NO. 76D29		FED. ROAD DIST. NO. ILLINOIS FED. AID PROJECT		

DRAWING NO. CEIDT001PB-117-102