


FINAL SURVEY	BY	DATE
SURVEYED		
PLOTTED		
NOTE BOOK		
AREAS CHECKED		
NO.		

ORIGINAL SURVEY	BY	DATE
SURVEYED		
PLOTTED		
NOTE BOOK		
AREAS CHECKED		
NO.		

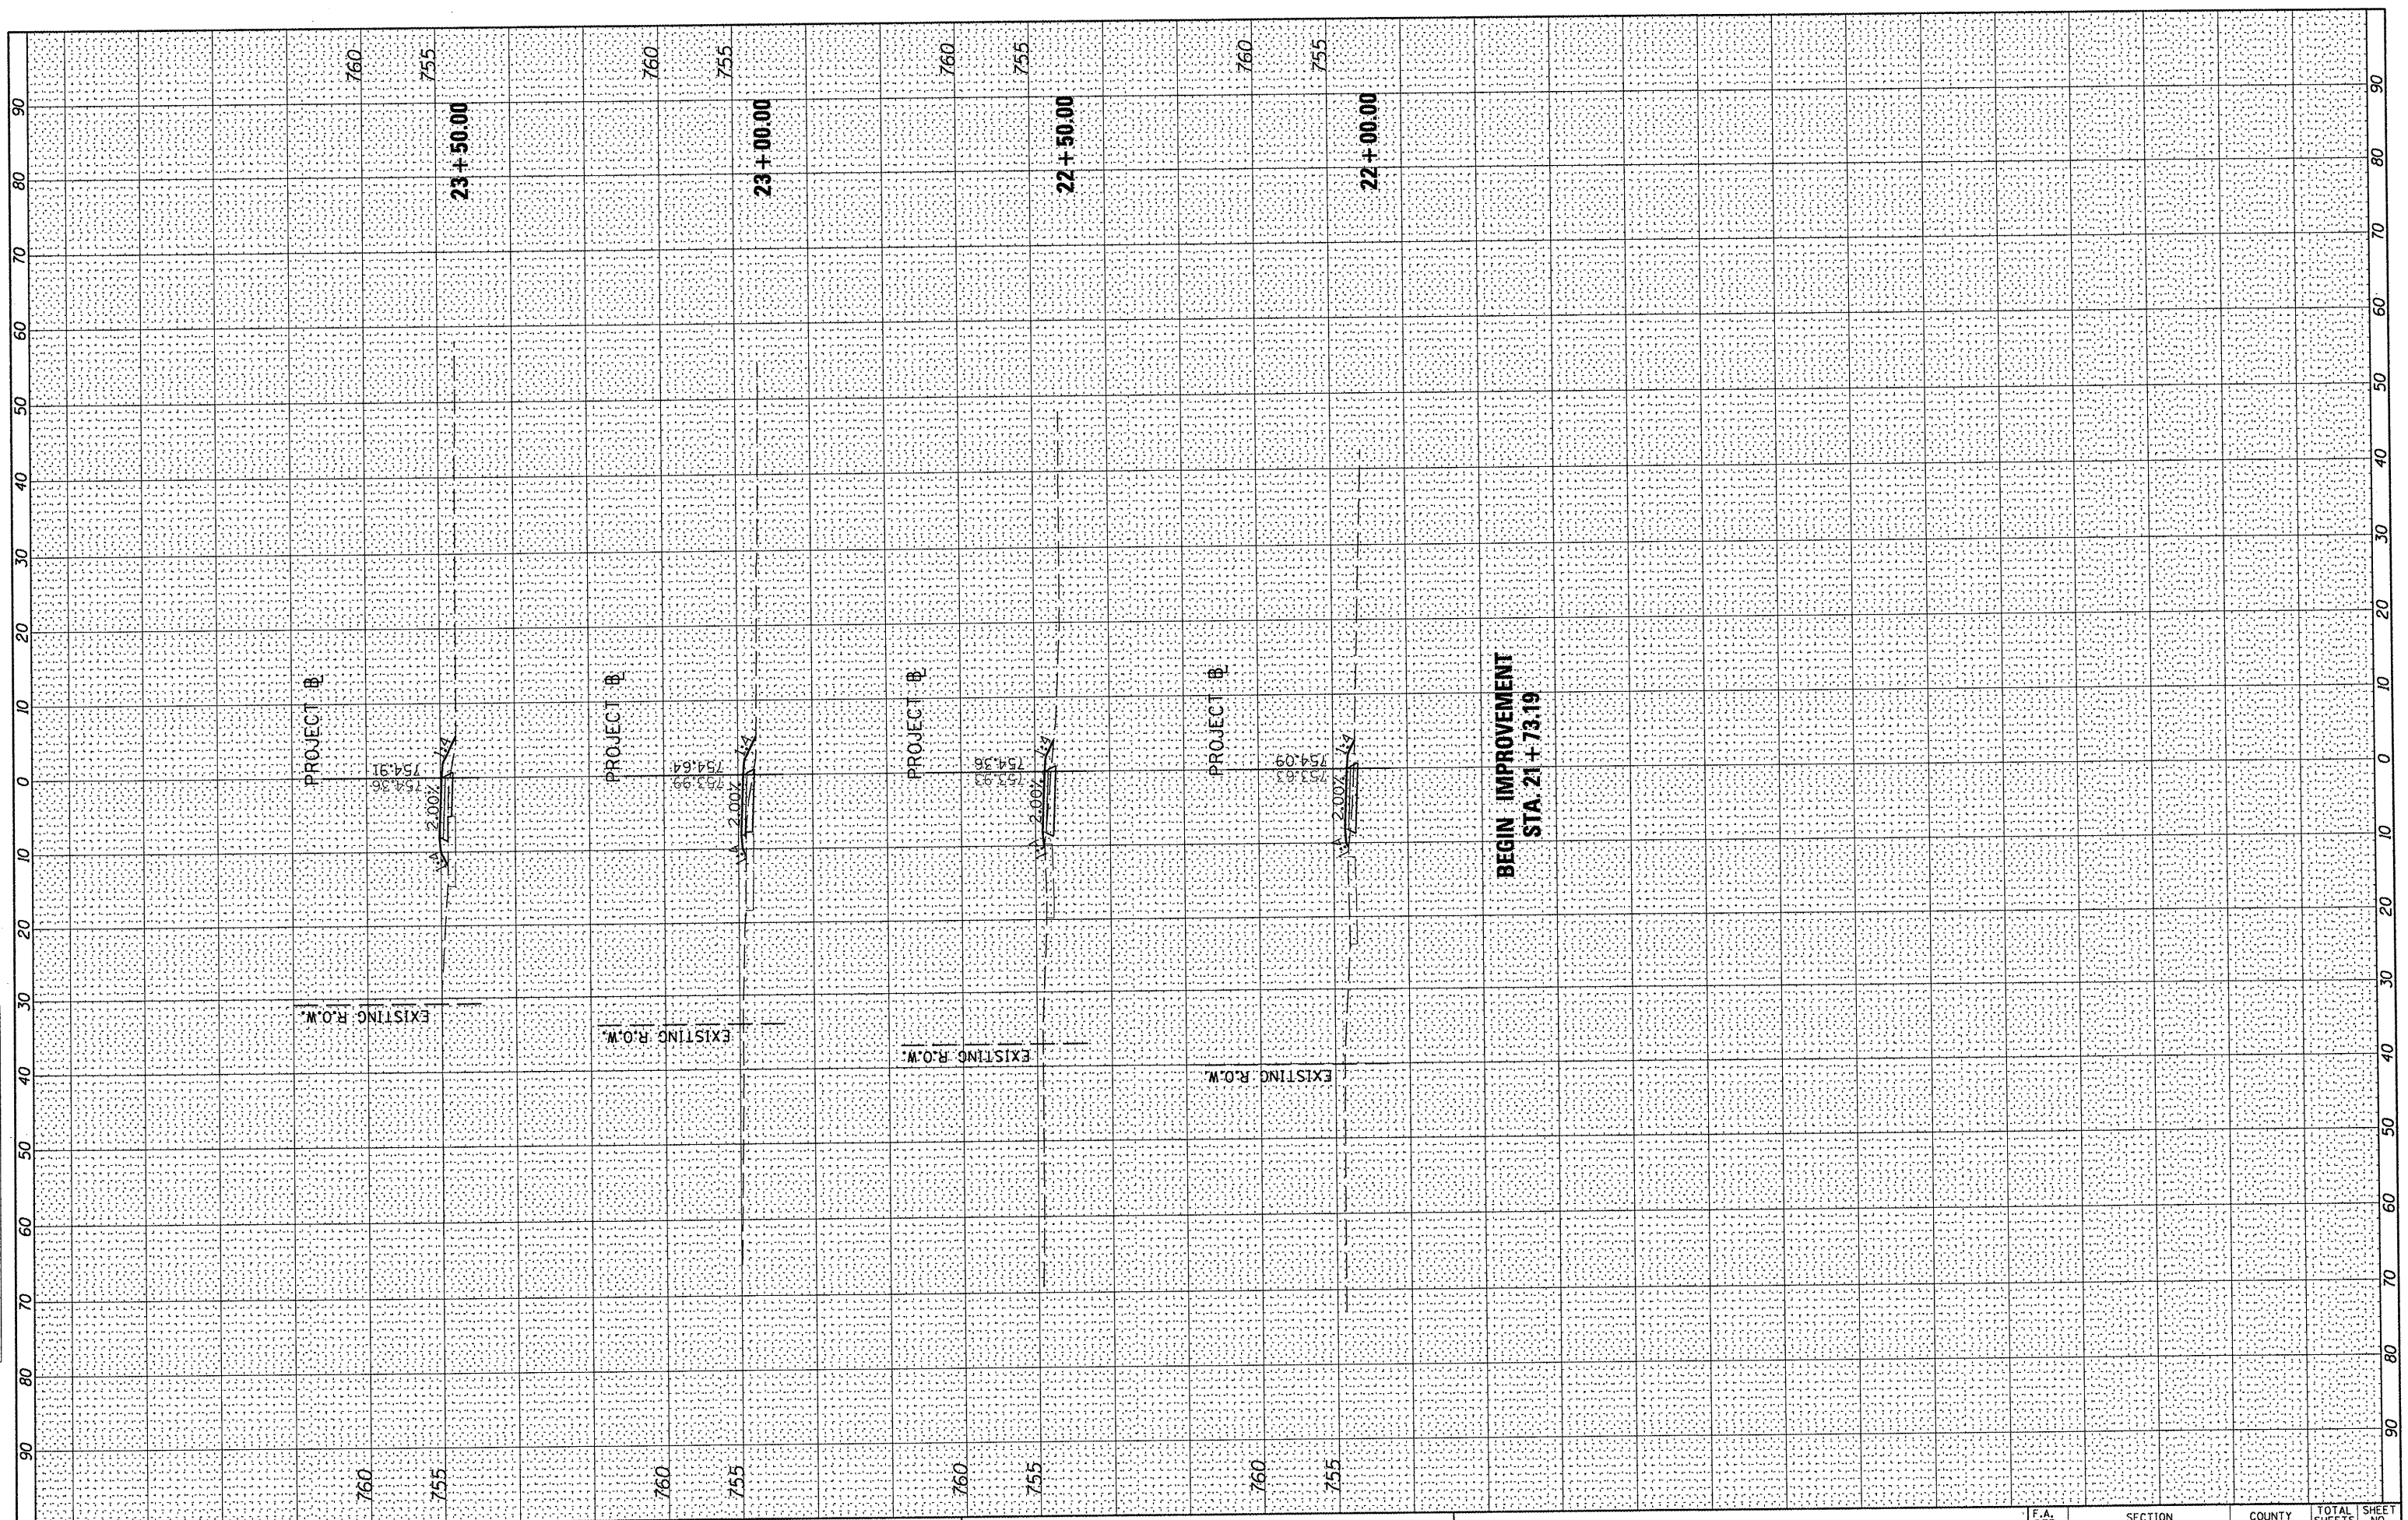

FILE NAME =	USER NAME = jlewis	DESIGNED - JDS	REVISED -	STATE OF ILLINOIS DEPARTMENT OF TRANSPORTATION	CITY OF FARMINGTON SRFS CROSS SECTIONS	F.A. RTE.	SECTION	COUNTY	TOTAL SHEET NO.
si:\247\24710001 Farmington SRFS\CADD\CADD Sheets\0489569-sht-xssh.dgn		DRAWN - JDS	REVISED -			08-00032-00-SW	FULTON	16	10'
PLOT SCALE = 20.0000' / IN.		CHECKED - GBM	REVISED -			CONTRACT NO. 89569			
PLOT DATE = 10/14/2011		DATE -	REVISED -			ILLINOIS FED. AID PROJECT			
SCALE:						SHEET NO. OF SHEETS STA. 22+00.00 TO STA. 23+50.00			