


FINAL SURVEY	BY	DATE
SURVEYED		
PLOTTED		
NOTE BOOK		
AREAS CHECKED		
NO.		

ORIGINAL SURVEY	BY	DATE
SURVEYED		
PLOTTED		
NOTE BOOK		
AREAS CHECKED		
NO.		

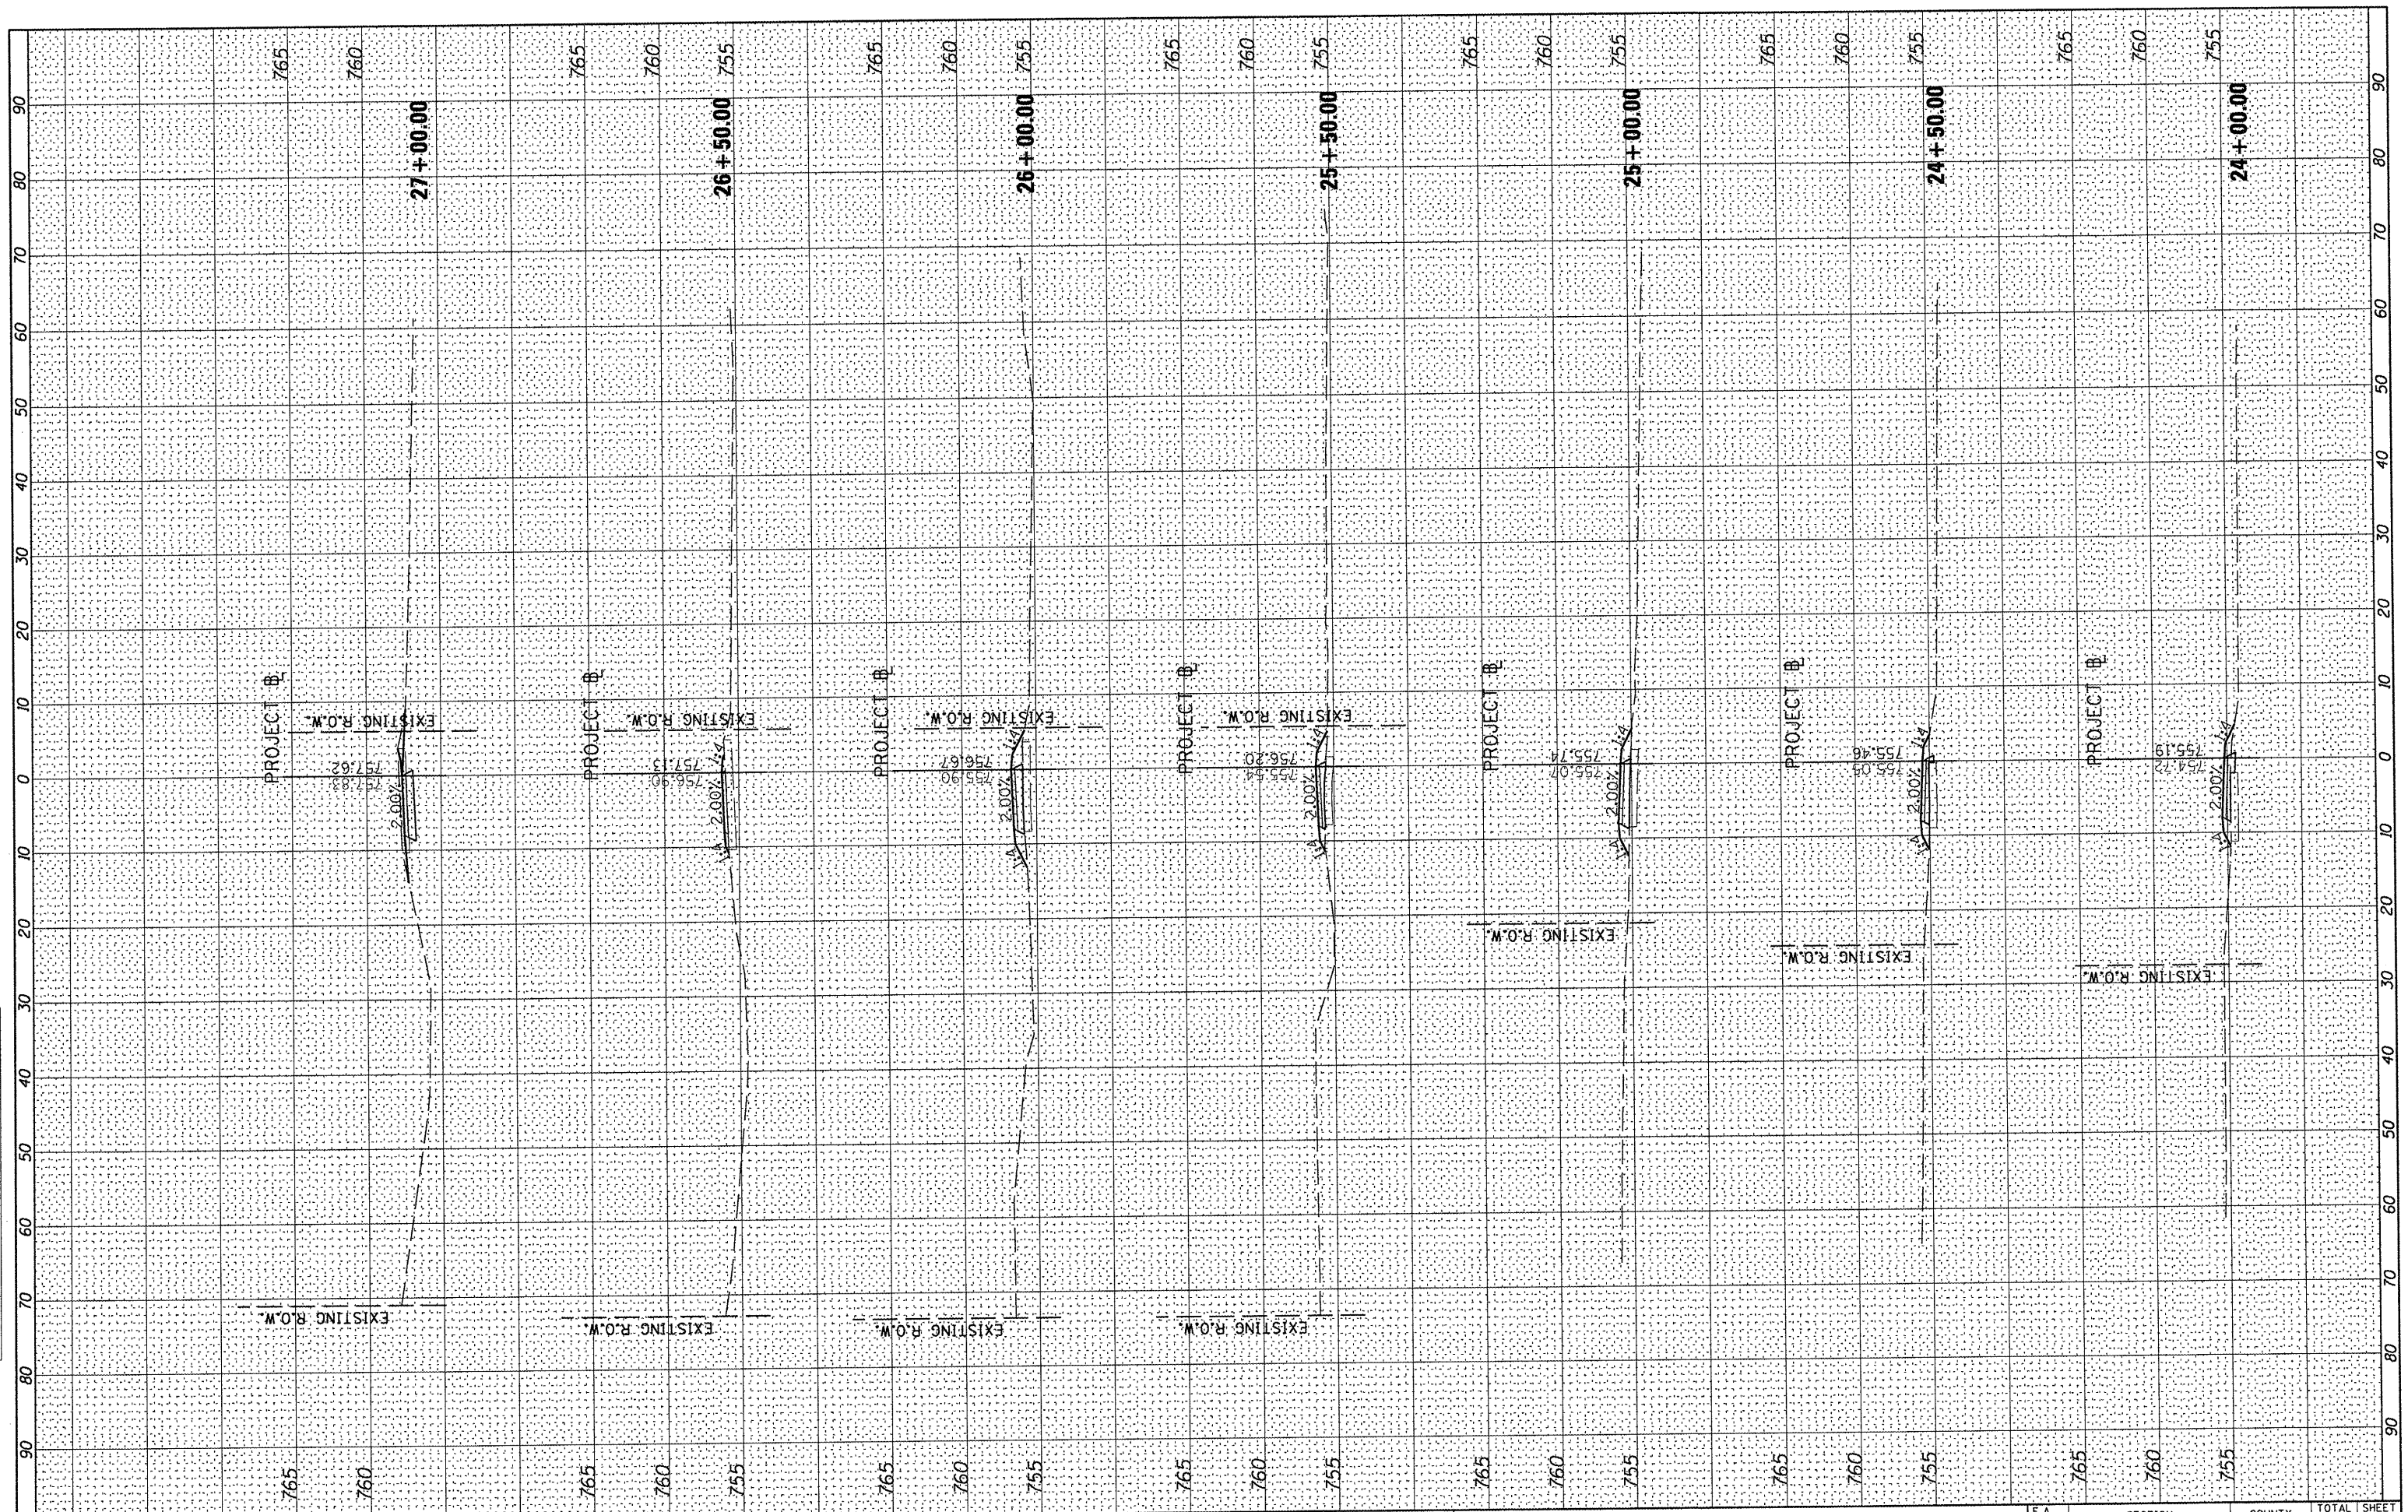

FILE NAME = s:\247\24710001 Farmington SRTS\CADD\CADD Sheets\0489569-shr-xshst.dgn
 USER NAME = jllewis
 PLOT SCALE = 20.0000 "/ IN.
 PLOT DATE = 10/14/2011

DESIGNED - JDS	REVISED -
DRAWN - JDS	REVISED -
CHECKED - GBM	REVISED -
DATE -	REVISED -

**STATE OF ILLINOIS
DEPARTMENT OF TRANSPORTATION**

CITY OF FARMINGTON SRTS CROSS SECTIONS

SCALE: SHEET NO. OF SHEETS STA. 24+00.00 TO STA. 27+00.00

F.A. RTE.	SECTION	COUNTY	TOTAL SHEETS	SHEET NO.
	08-00032-00-SW	FULTON	16	11
CONTRACT NO. 89569			ILLINOIS FED. AID PROJECT	