


ROUTE	SECTION	COUNTY	TOWNSHIP	TOTAL SHEETS	SHEET NUMBER
FAS 1919	06-00144-00-WR	JACKSON	MAKANDA	91	77
JOB NO. C-99-579-06			PROJECT NO. SR-1919(106)		
BOSKYDELL ROAD			CONTRACT NO. 99339		

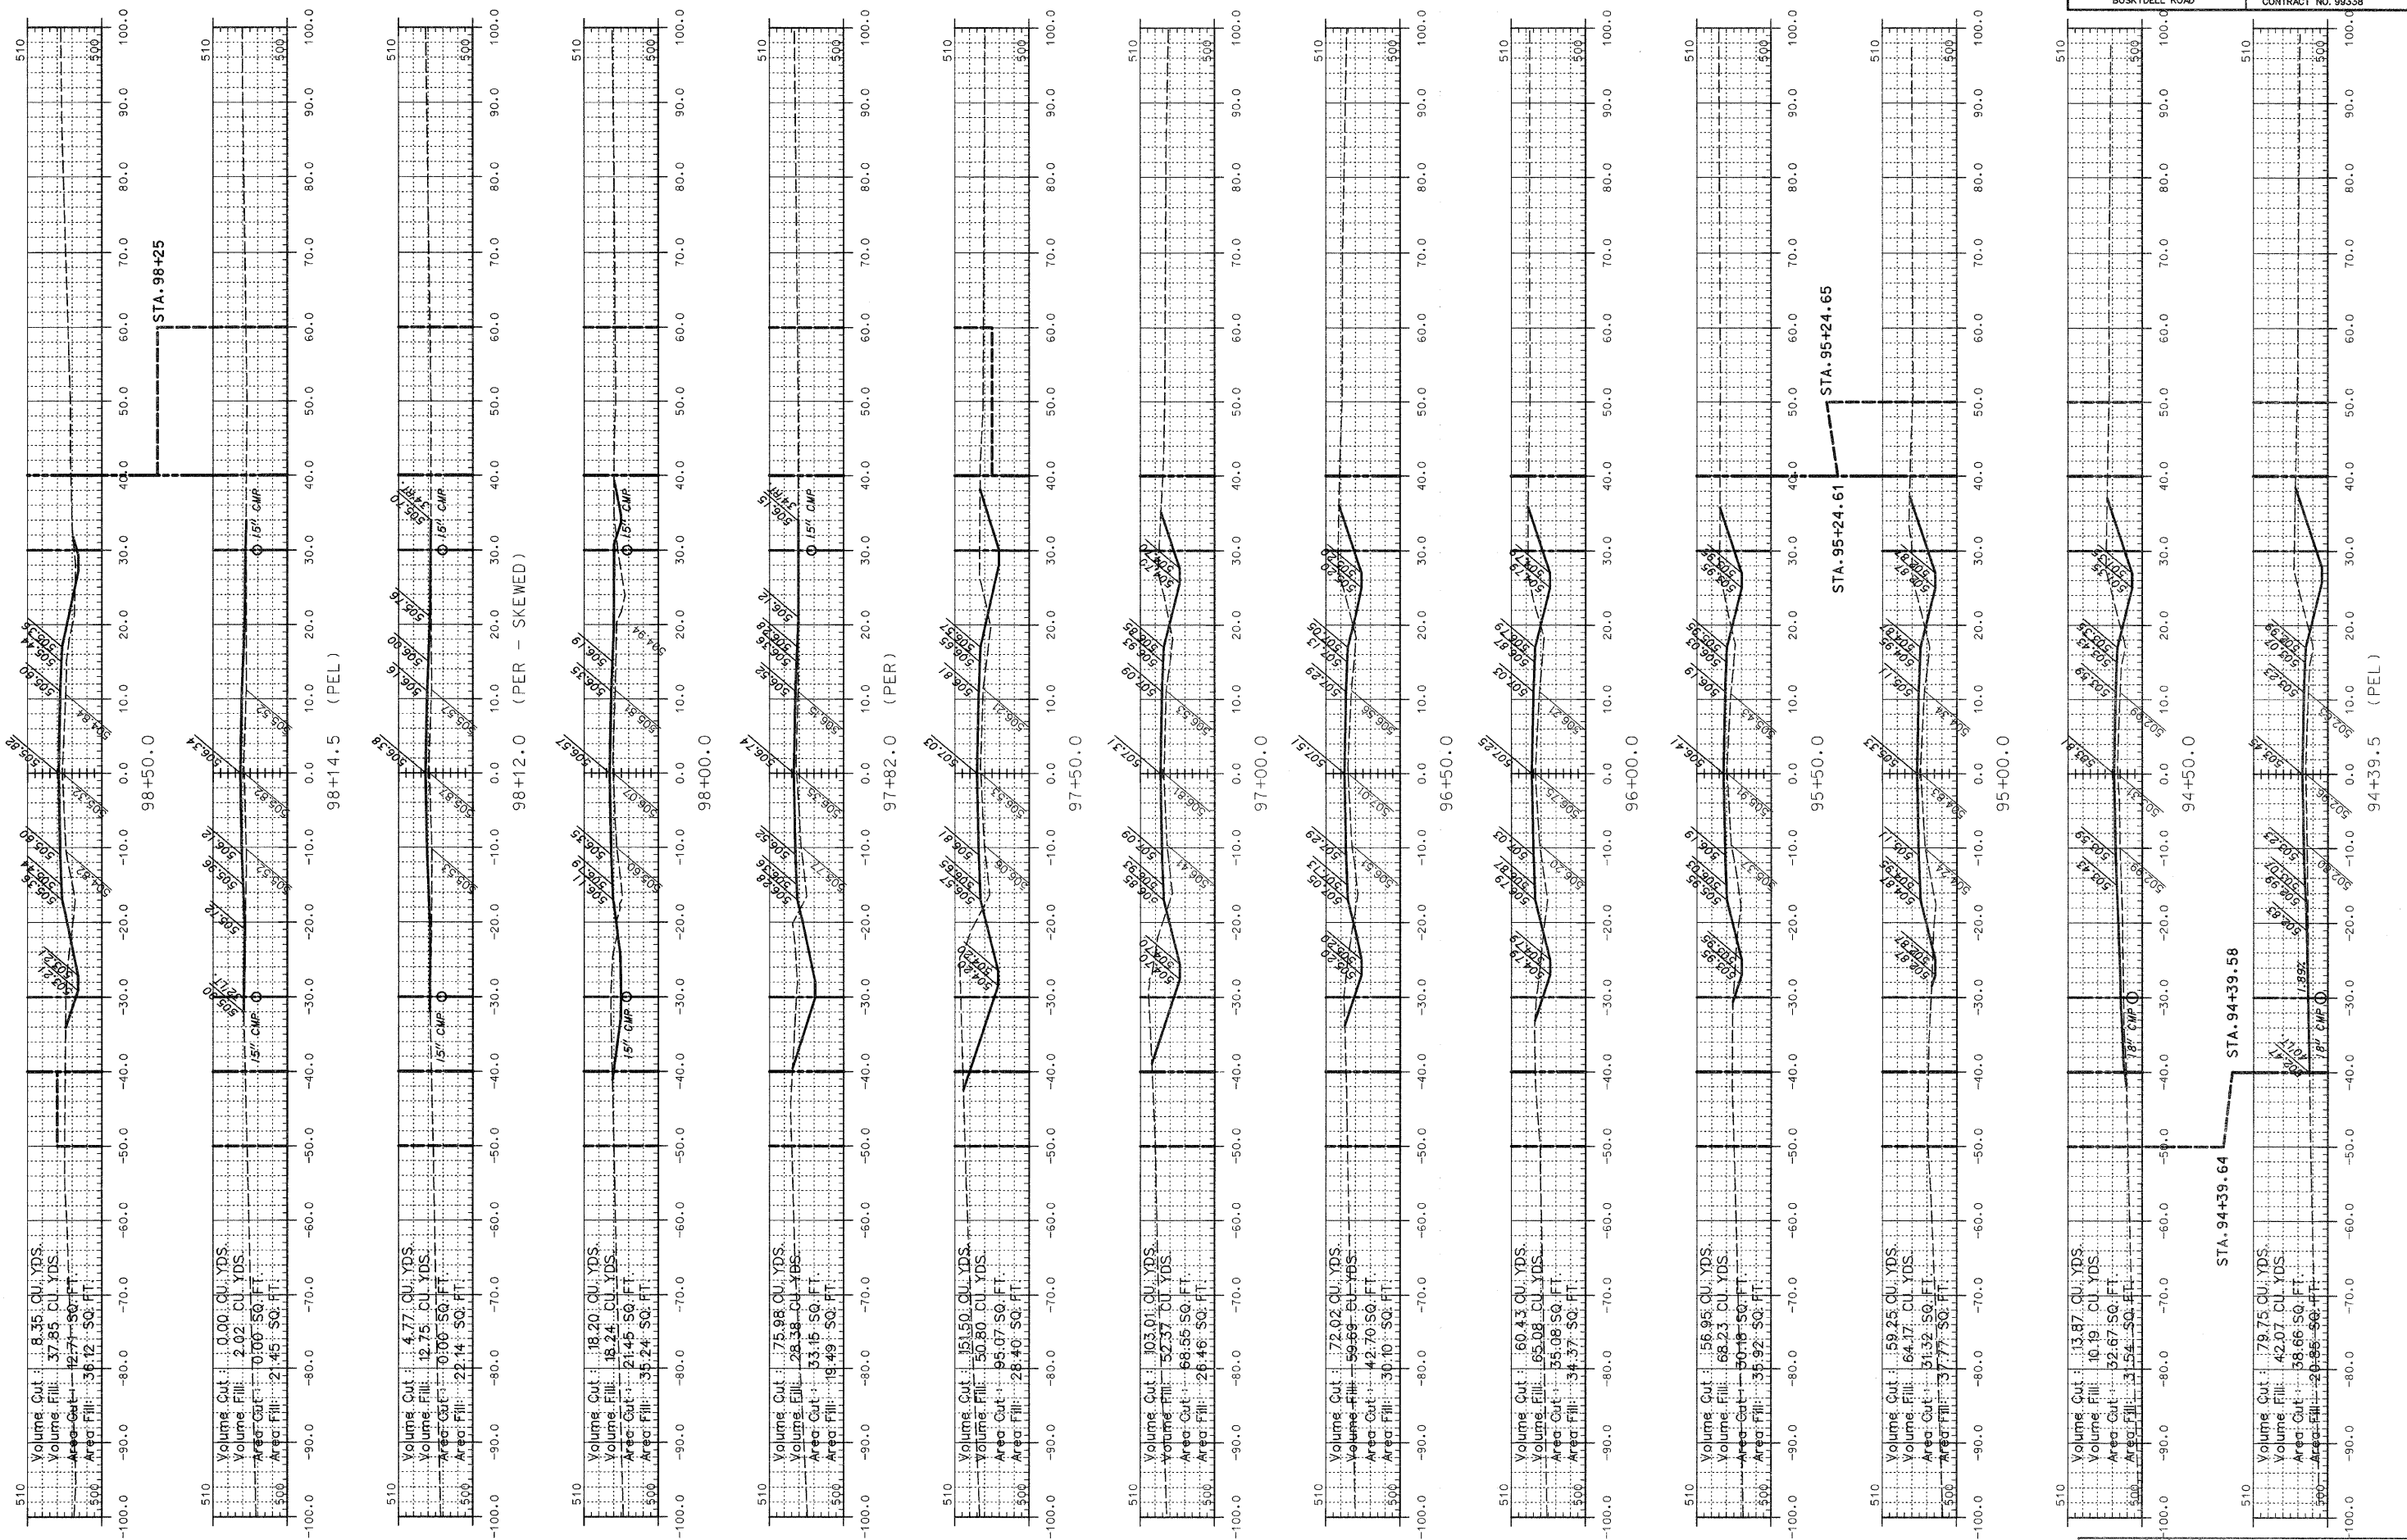

98+50.0
 Volume Cut: 8.35 CU. YDS.
 Volume Fill: 37.85 CU. YDS.
 Area Fill: 36.12 SQ. FT.

98+14.5 (PEL)
 Volume Cut: 0.00 CU. YDS.
 Volume Fill: 2.02 CU. YDS.
 Area Cut: 0.00 SQ. FT.
 Area Fill: 2.45 SQ. FT.

 Volume Cut: 4.77 CU. YDS.
 Volume Fill: 12.75 CU. YDS.
 Area Cut: 0.00 SQ. FT.
 Area Fill: 22.14 SQ. FT.

98+00.0
 Volume Cut: 18.20 CU. YDS.
 Volume Fill: 18.24 CU. YDS.
 Area Cut: 21.45 SQ. FT.
 Area Fill: 35.24 SQ. FT.

97+82.0 (PER)
 Volume Cut: 75.98 CU. YDS.
 Volume Fill: 28.38 CU. YDS.
 Area Fill: 19.49 SQ. FT.

97+50.0
 Volume Cut: 151.50 CU. YDS.
 Volume Fill: 50.80 CU. YDS.
 Area Cut: 95.07 SQ. FT.
 Area Fill: 28.40 SQ. FT.

97+00.0
 Volume Cut: 103.01 CU. YDS.
 Volume Fill: 52.37 CU. YDS.
 Area Cut: 68.56 SQ. FT.
 Area Fill: 26.46 SQ. FT.

96+50.0
 Volume Cut: 72.02 CU. YDS.
 Volume Fill: 59.66 CU. YDS.
 Area Cut: 42.70 SQ. FT.
 Area Fill: 30.10 SQ. FT.

96+00.0
 Volume Cut: 60.43 CU. YDS.
 Volume Fill: 65.08 CU. YDS.
 Area Cut: 35.08 SQ. FT.
 Area Fill: 34.37 SQ. FT.

95+50.0
 Volume Cut: 56.95 CU. YDS.



 Volume Fill: 42.07 CU. YDS.
 Area Cut: 38.66 SQ. FT.
 Area Fill: 20.95 SQ. FT.

NOTE: QUANTITIES SHOWN ARE TO FINISH GRADE. THE ROADWAY MATERIAL IS INCLUDED IN THE QUANTITIES.

LEGEND
 - - - - - EXISTING RIGHT-OF-WAY
 - - - - - NEW RIGHT-OF-WAY
 - - - - - TEMPORARY USE PERMIT

JACKSON COUNTY HIGHWAY DEPARTMENT
 JACKSON COUNTY, ILLINOIS
 BOSKYDELL ROAD
 CROSS SECTIONS - STA. 94+39.5 TO STA. 98+50.0