




REVIEWED
 CHECKED
 GRADES CHECKED
 B.M. NOTED
 STRUCTURE NOTATIONS CIPRD
 NO.

F.A.I. RTE.	SECTION	COUNTY	TOTAL SHEETS	SHEET NO.
90/94	2003-0311	COOK	976	515
STA. 2200+00.00 TO STA. 2362+00.00		FED. ROAD DIST. NO. ILLINOIS FED. AID PROJECT		

62583

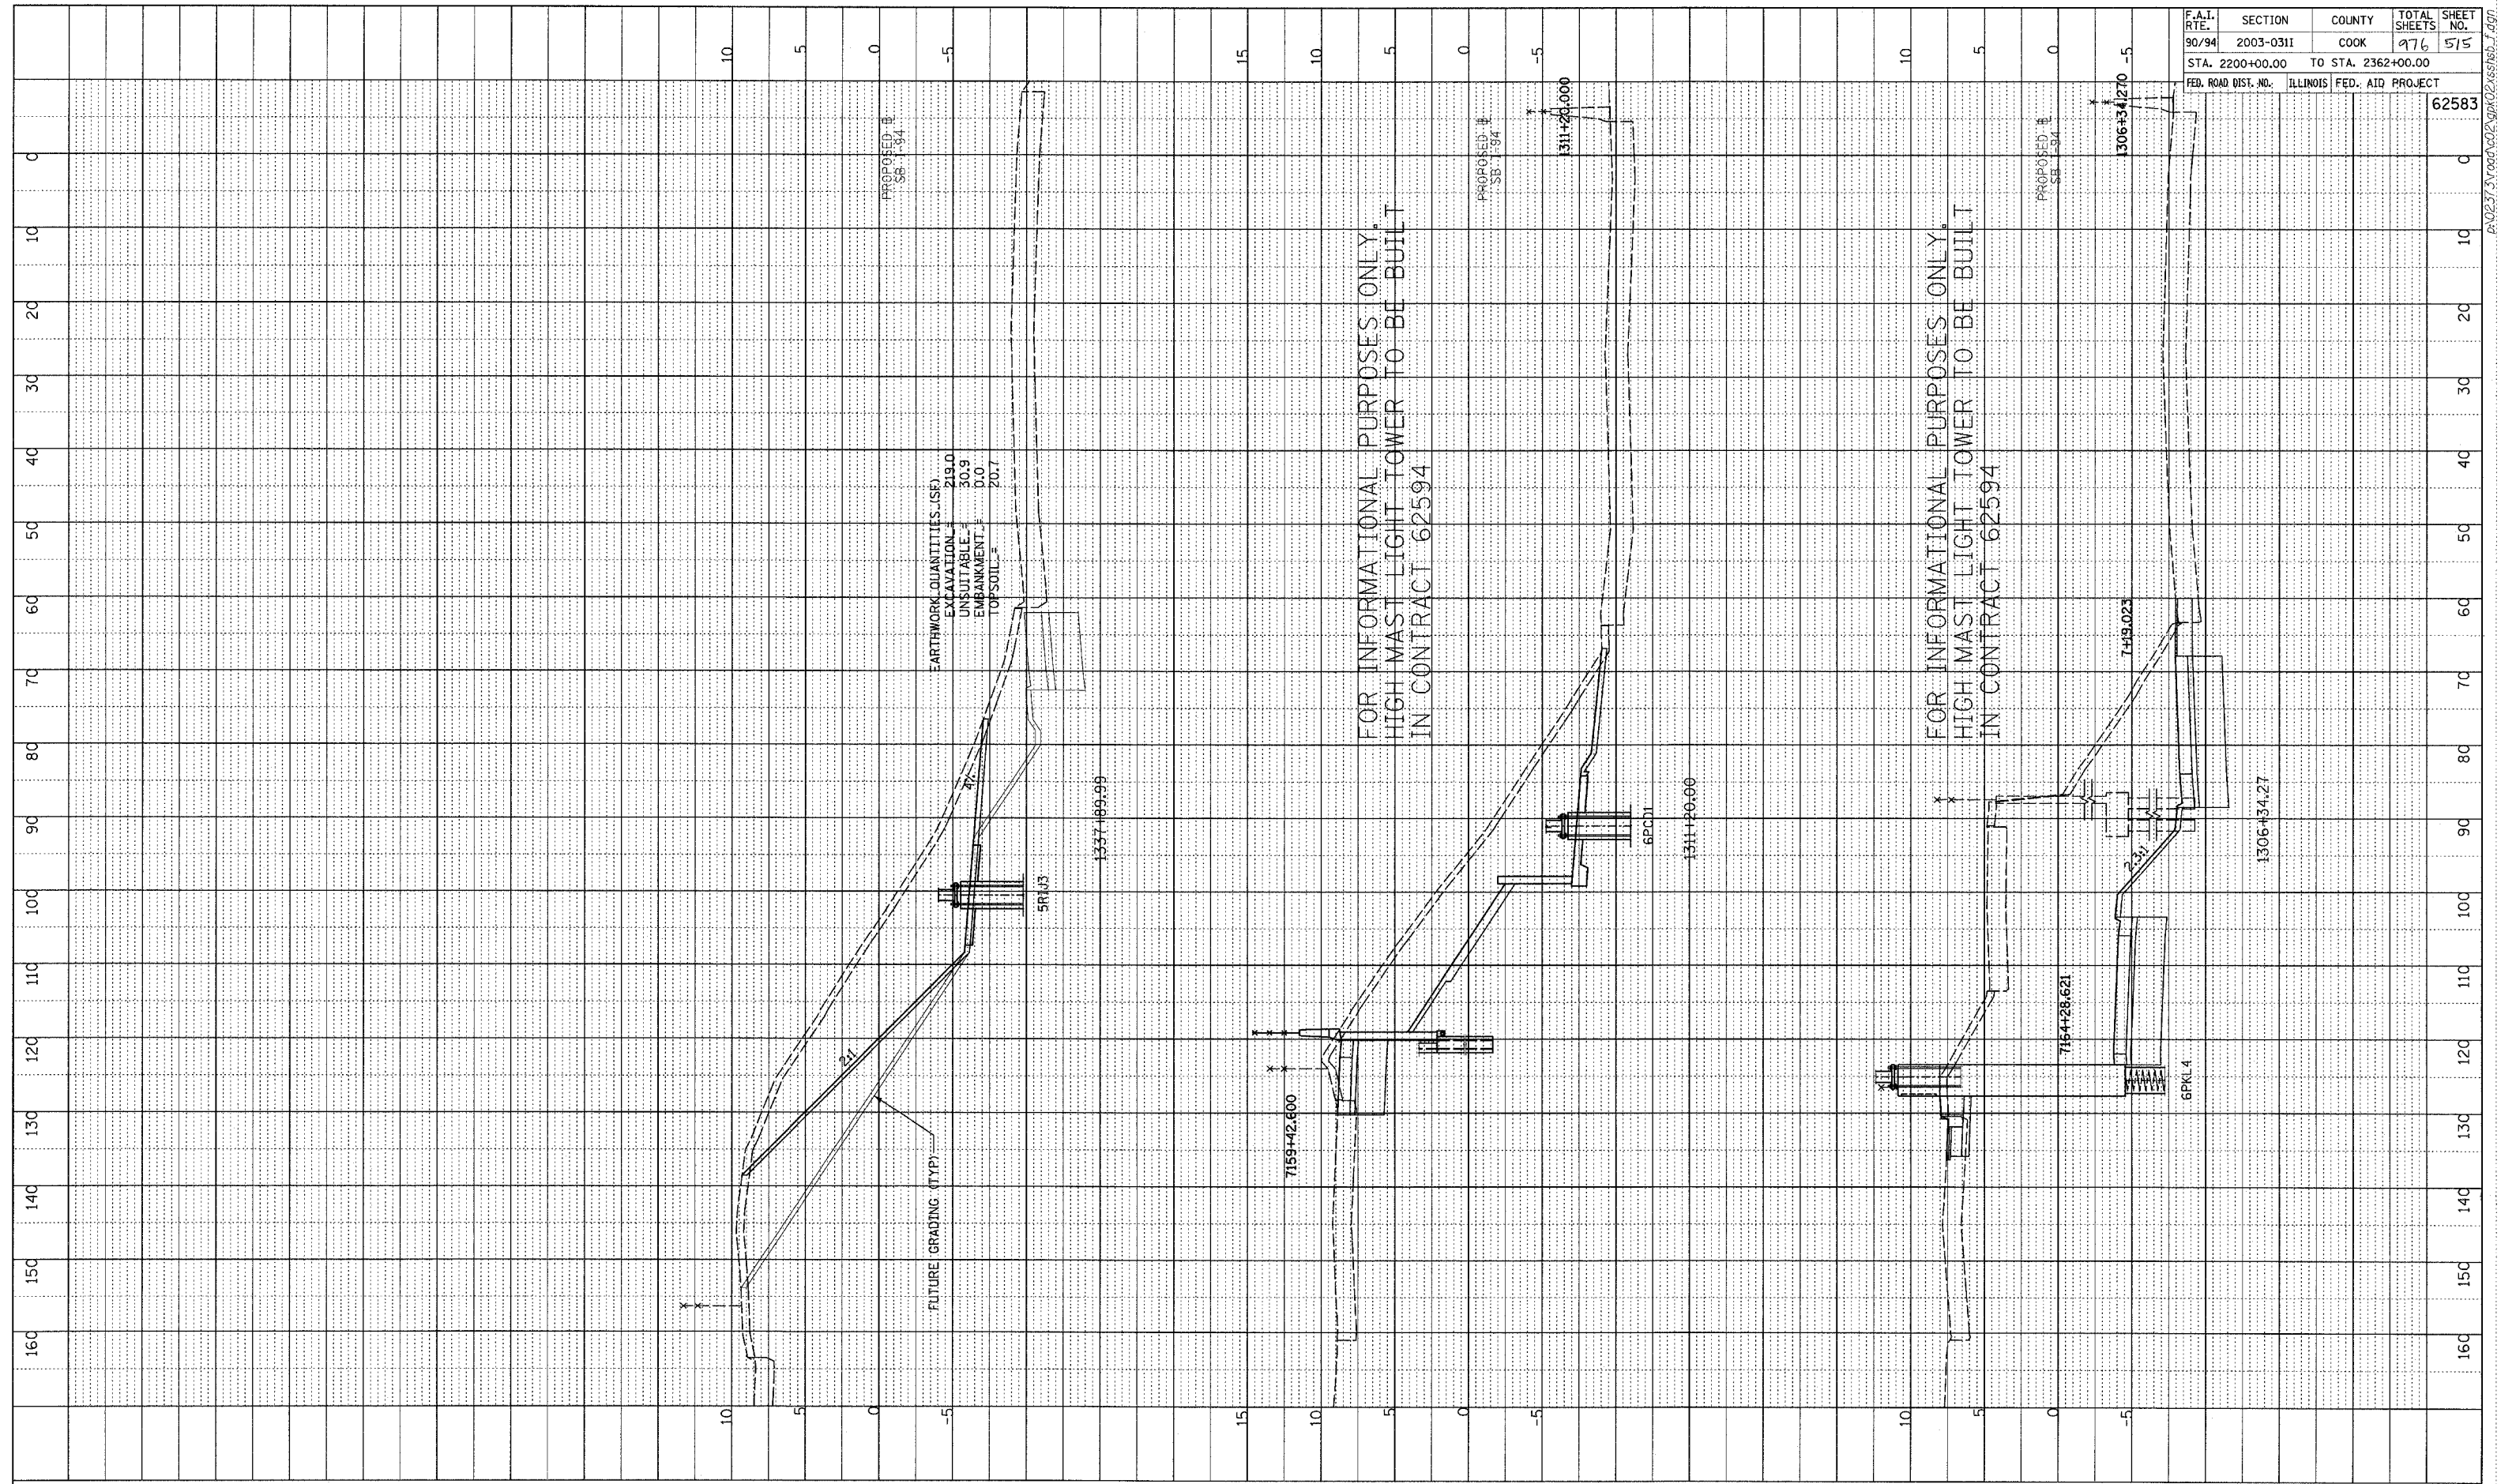

TYLINTERNATIONAL

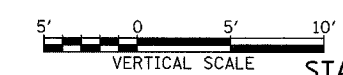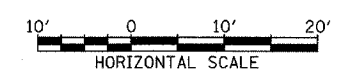

SB I-94 (DAN RYAN EXPRESSWAY)
 STA. 1306+34.27 TO STA. 1337+89.99