


F.A.I. RTE.	SECTION	COUNTY	TOTAL SHEETS	SHEET NO.
90/94	2004-075RS	COOK	65	10
STA.	TO STA.			
FED. ROAD DIST. NO. 1	ILLINOIS	FED. AID PROJECT		


62814

EXISTING LEGEND:


- (A) BIT. CONC. SURFACE COURSE, 1"
- (B) BIT. CONC. BINDER COURSE, 1/2"
- (C) P.C.C. BASE COURSE, 9"
- (D) SUB-BASE GRANULAR MATERIAL, TYPE A, 6"
- (E) COMB. CONC. CURB AND GUTTER, TYPE 3
- (G) P.C.C. SIDEWALK, 5"
- (J) RETAINING WALL BUILT IN CONTRACT 62586
- (Q) GRASS AREA
- (U) BACKFILL INSTALLED IN CONTRACT 62586

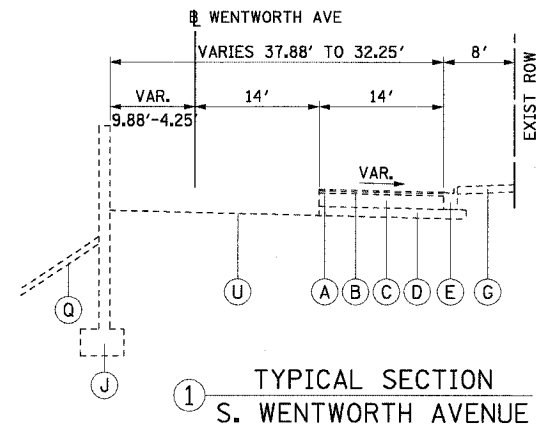


① TYPICAL SECTION
S. WENTWORTH AVENUE
STA 131+93.21 TO STA 133+39.57

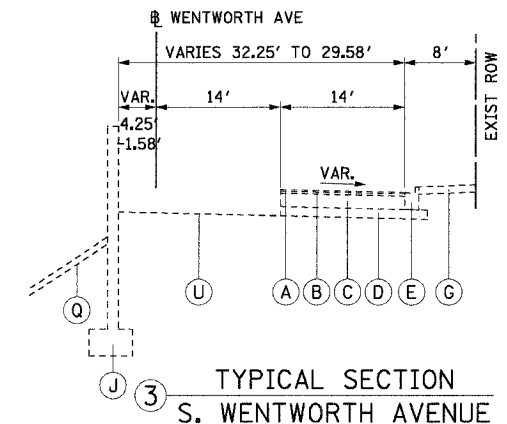

③ TYPICAL SECTION
S. WENTWORTH AVENUE
STA 142+00.00 TO STA 142+50.00

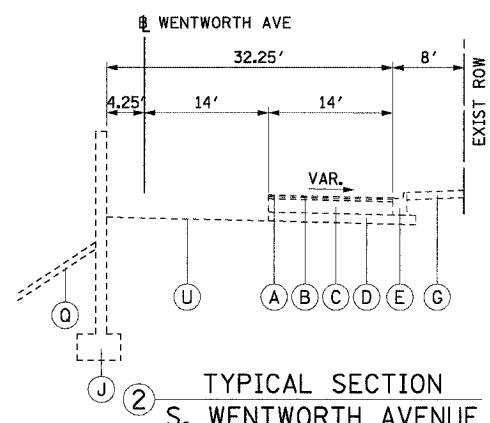

② TYPICAL SECTION
S. WENTWORTH AVENUE
STA 133+39.57 TO STA 142+00.00

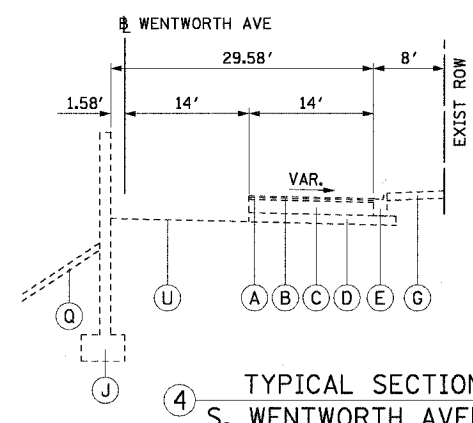

④ TYPICAL SECTION
S. WENTWORTH AVENUE
STA 142+50.00 TO STA 143+68.47

NOTE:
THE DEPTHS OF MATERIALS SHOWN WERE
TAKEN FROM AS-BUILT PLANS.

REVISIONS	
NAME	DATE

ILLINOIS DEPARTMENT OF TRANSPORTATION
F.A.I. 90/94 (DAN RYAN EXPRESSWAY)
59th ST TO 57th ST (WENTWORTH AVENUE)

**EXISTING TYPICAL SECTIONS
WENTWORTH AVENUE**

SCALE: H:1"=10'; V:1"=5'
DATE: OCTOBER 29, 2004
DRAWN BY: AMM
CHECKED BY: JAL



10/27/2004 08:46:39 AM