


F.A.P. RTE.	SECTION	COUNTY	TOTAL SHEETS
F.A.P. 697	17BR-1	FORD	42
STA. 993+00	TO STA. 995+00		
ILLINOIS			

CONTRACT NO. 6636

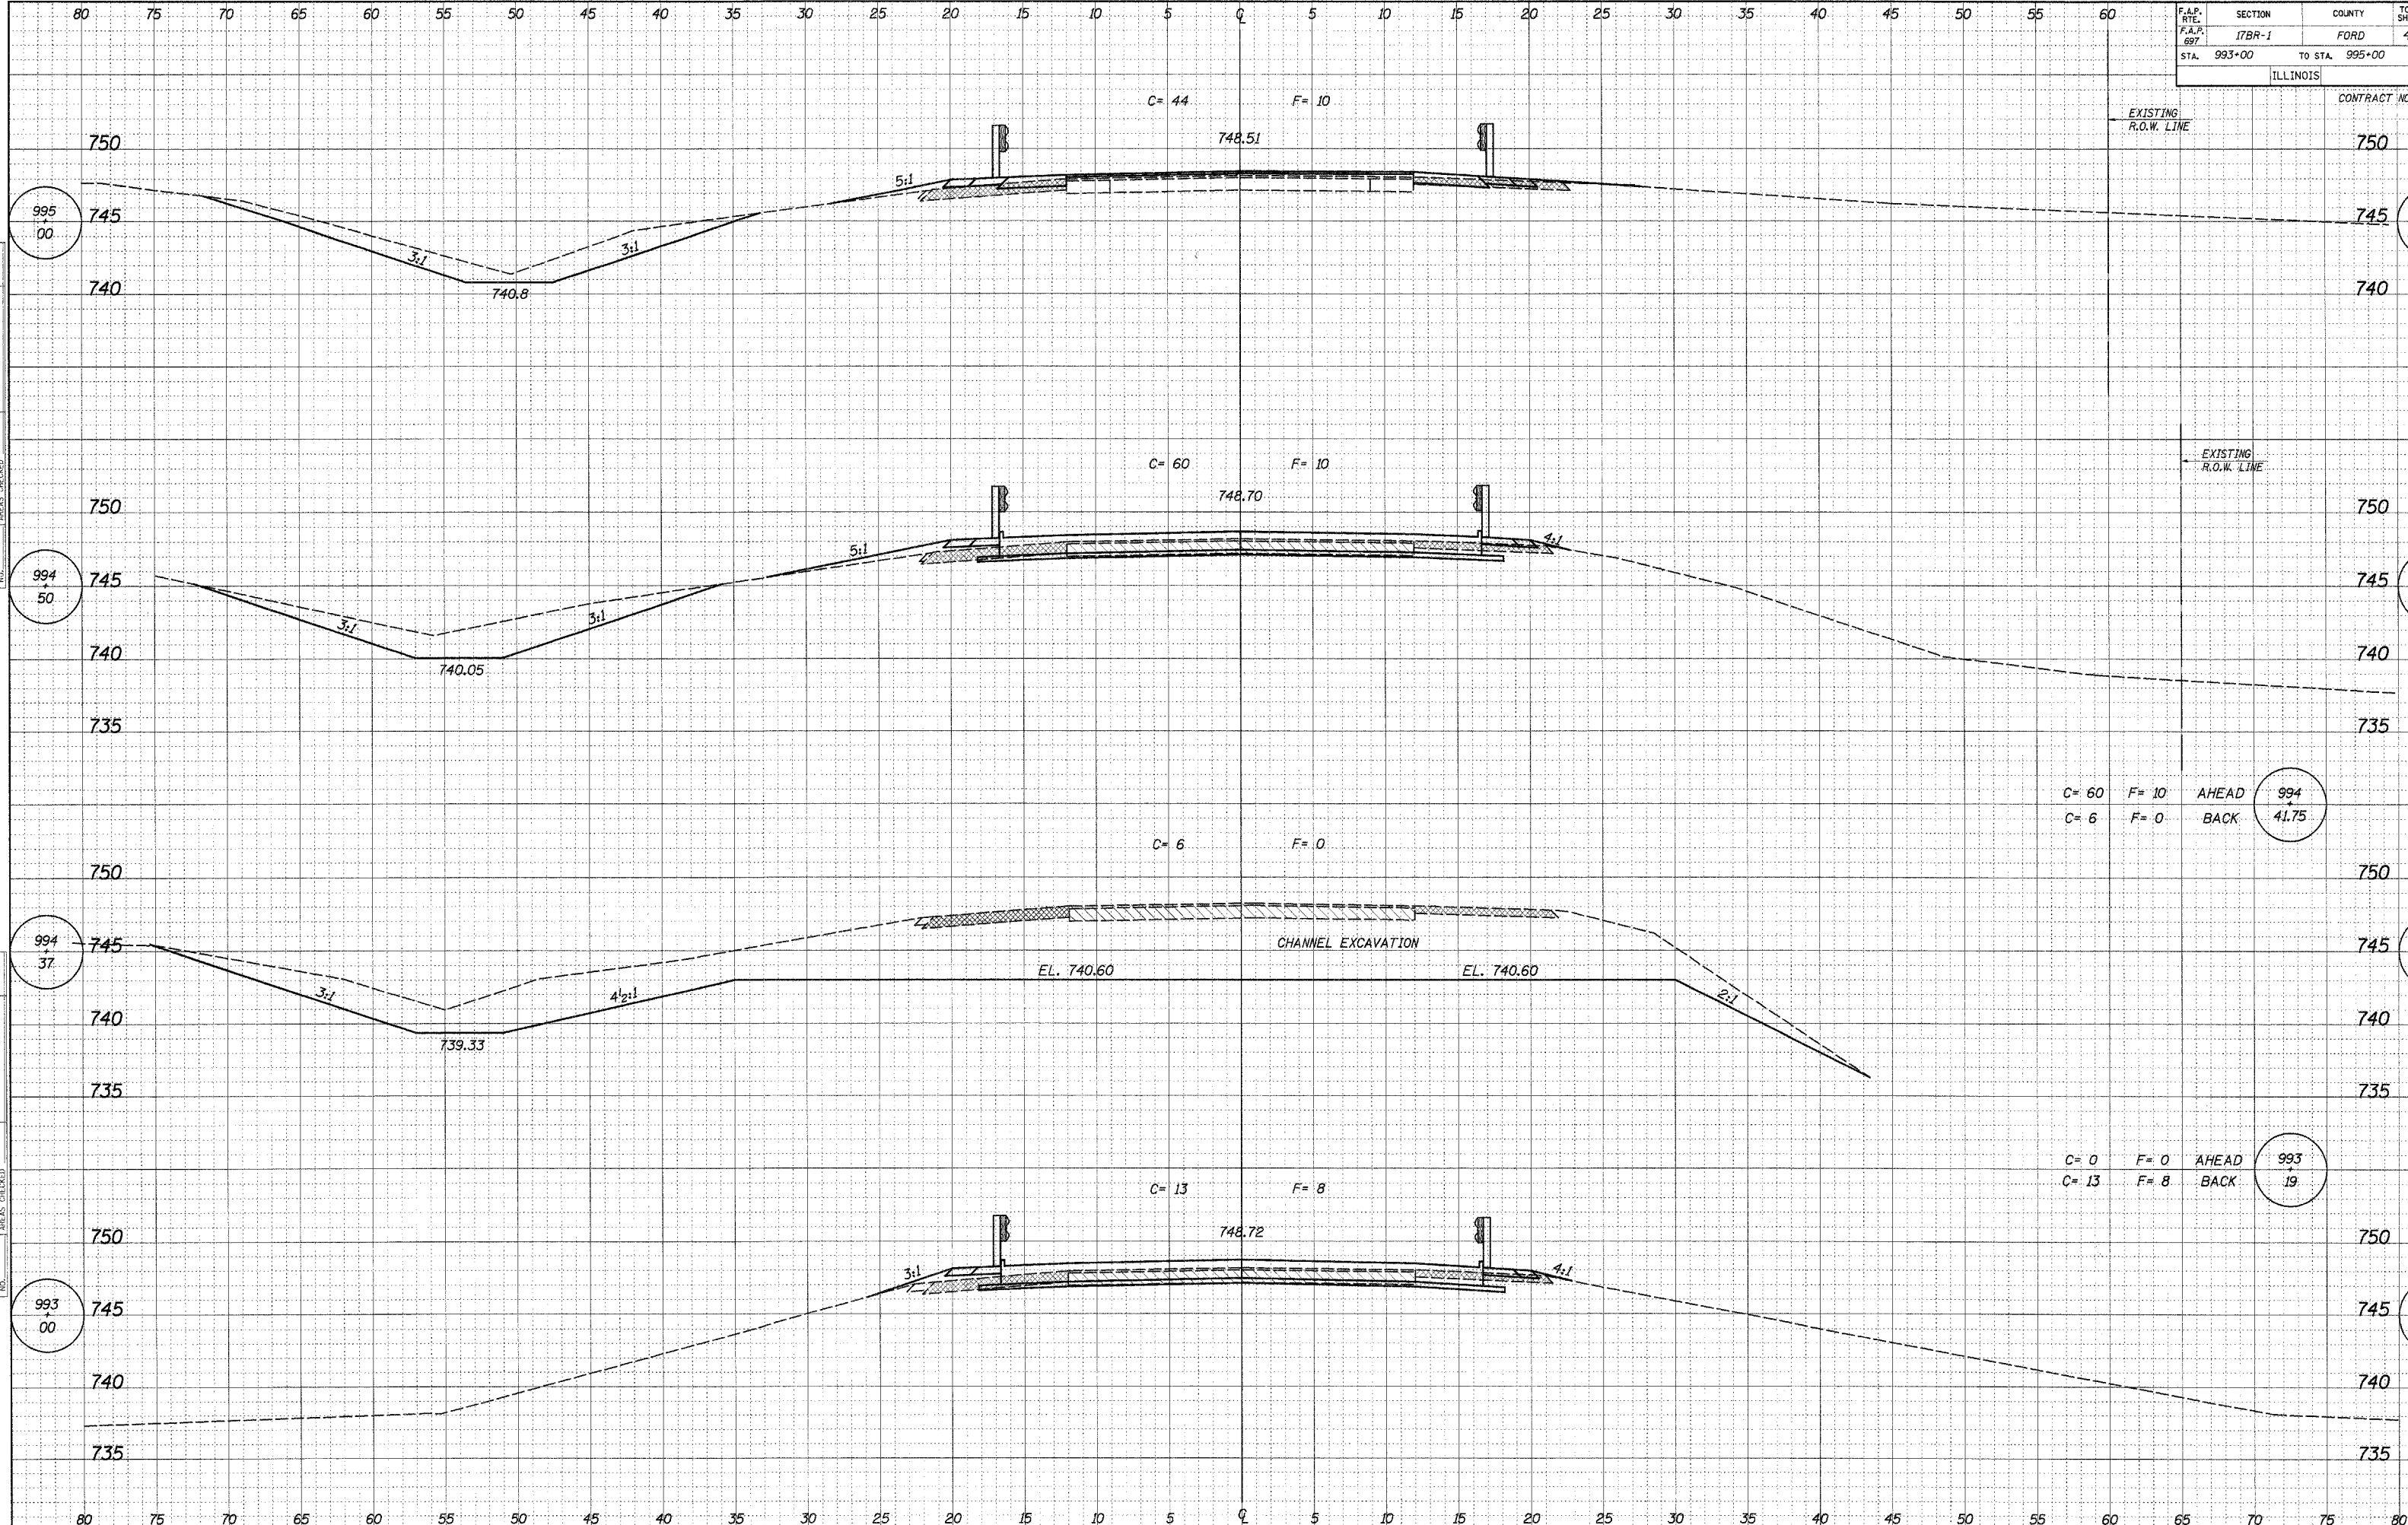

C= 60	F= 10	AHEAD	994 41.75
C= 6	F= 0	BACK	

C= 0	F= 0	AHEAD	993 19
C= 13	F= 8	BACK	