


DATE PLOTTED: 03/11/2014

SCALE: 1"=40'

ORIGINAL SURVEY	BY	DATE
SURVEYED		
PLOTTED		
NOTE BOOK		
AREAS CHECKED		

FINAL SURVEY	BY	DATE
SURVEYED		
PLOTTED		
NOTE BOOK		
AREAS CHECKED		

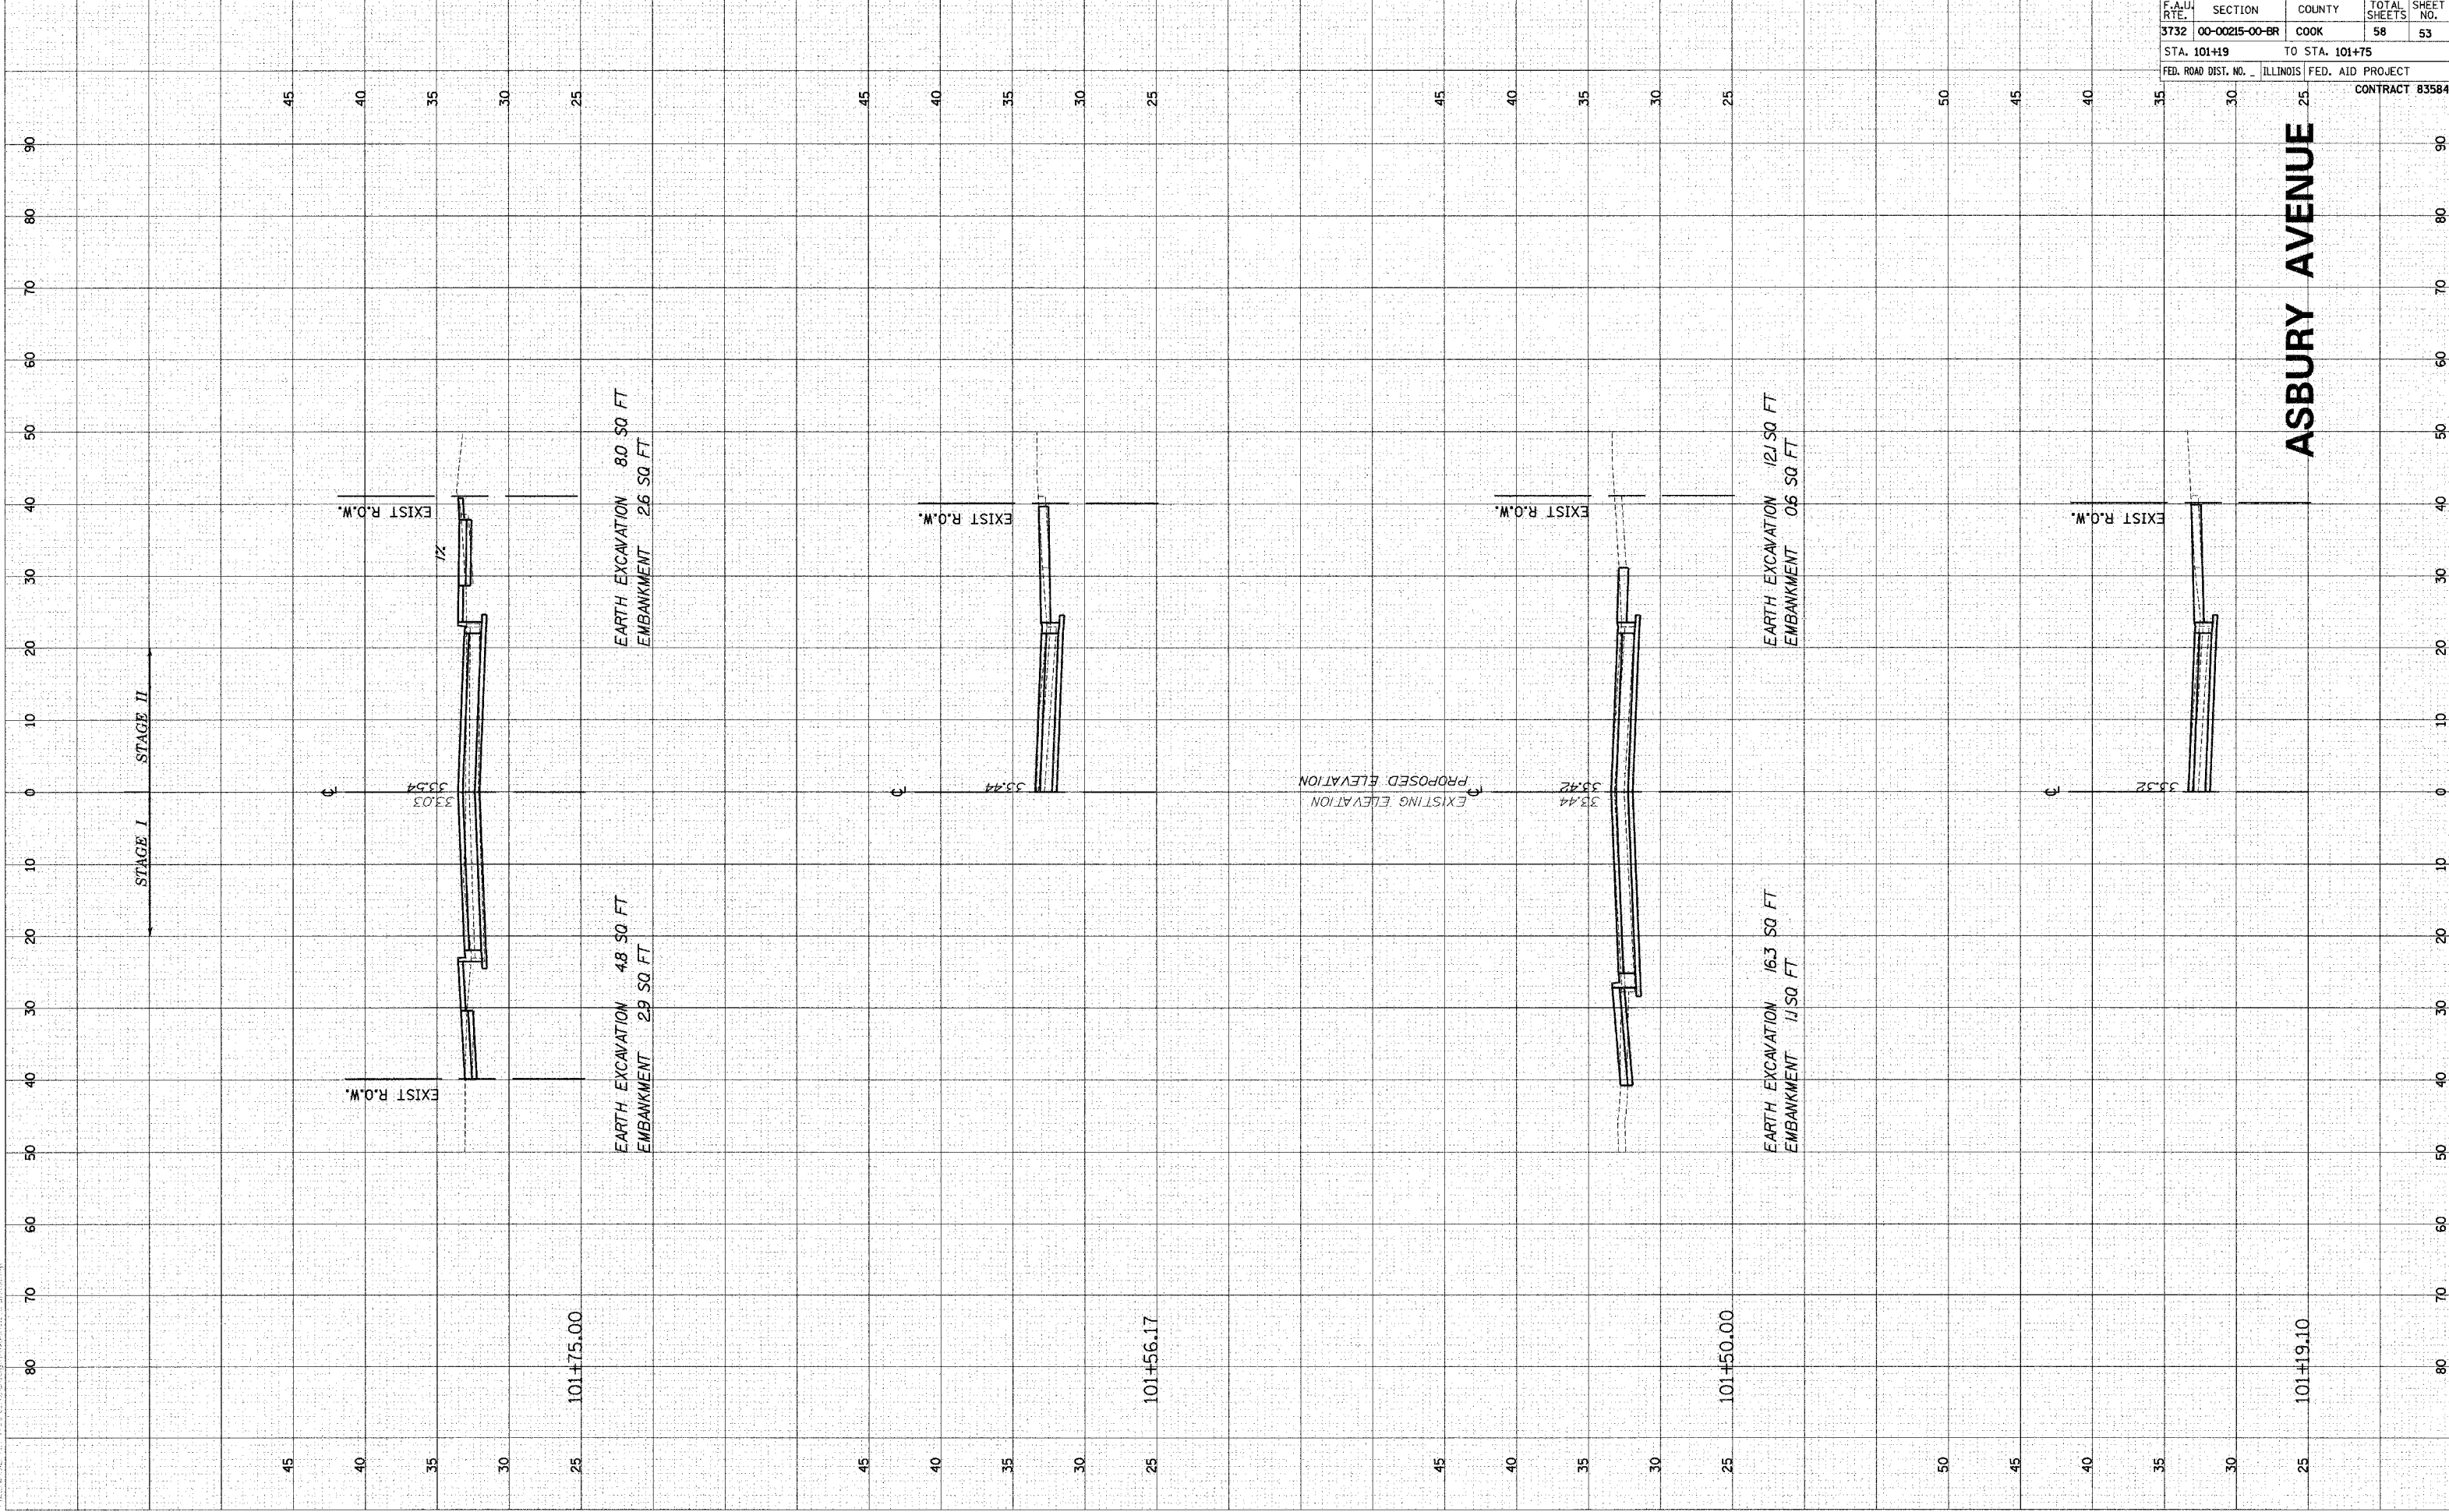

F.A.U. RTE.	SECTION	COUNTY	TOTAL SHEETS	SHEET NO.
3732	00-00215-00-BR	COOK	58	53
STA. 101+19		TO STA. 101+75		
FED. ROAD DIST. NO. ILLINOIS		FED. AID PROJECT		
CONTRACT 83584				