


ORIGINAL SURVEY	DATE
SUBMITTED	BY
PLOTTED	DATE
TEMPLATE	
NOTE BOOK	
AREAS	
AREAS CHECKED	
NO.	

FINAL SURVEY	DATE
REVISOR	BY
PLOTTED	DATE
TEMPLATE	
NOTE BOOK	
AREAS	
AREAS CHECKED	
NO.	

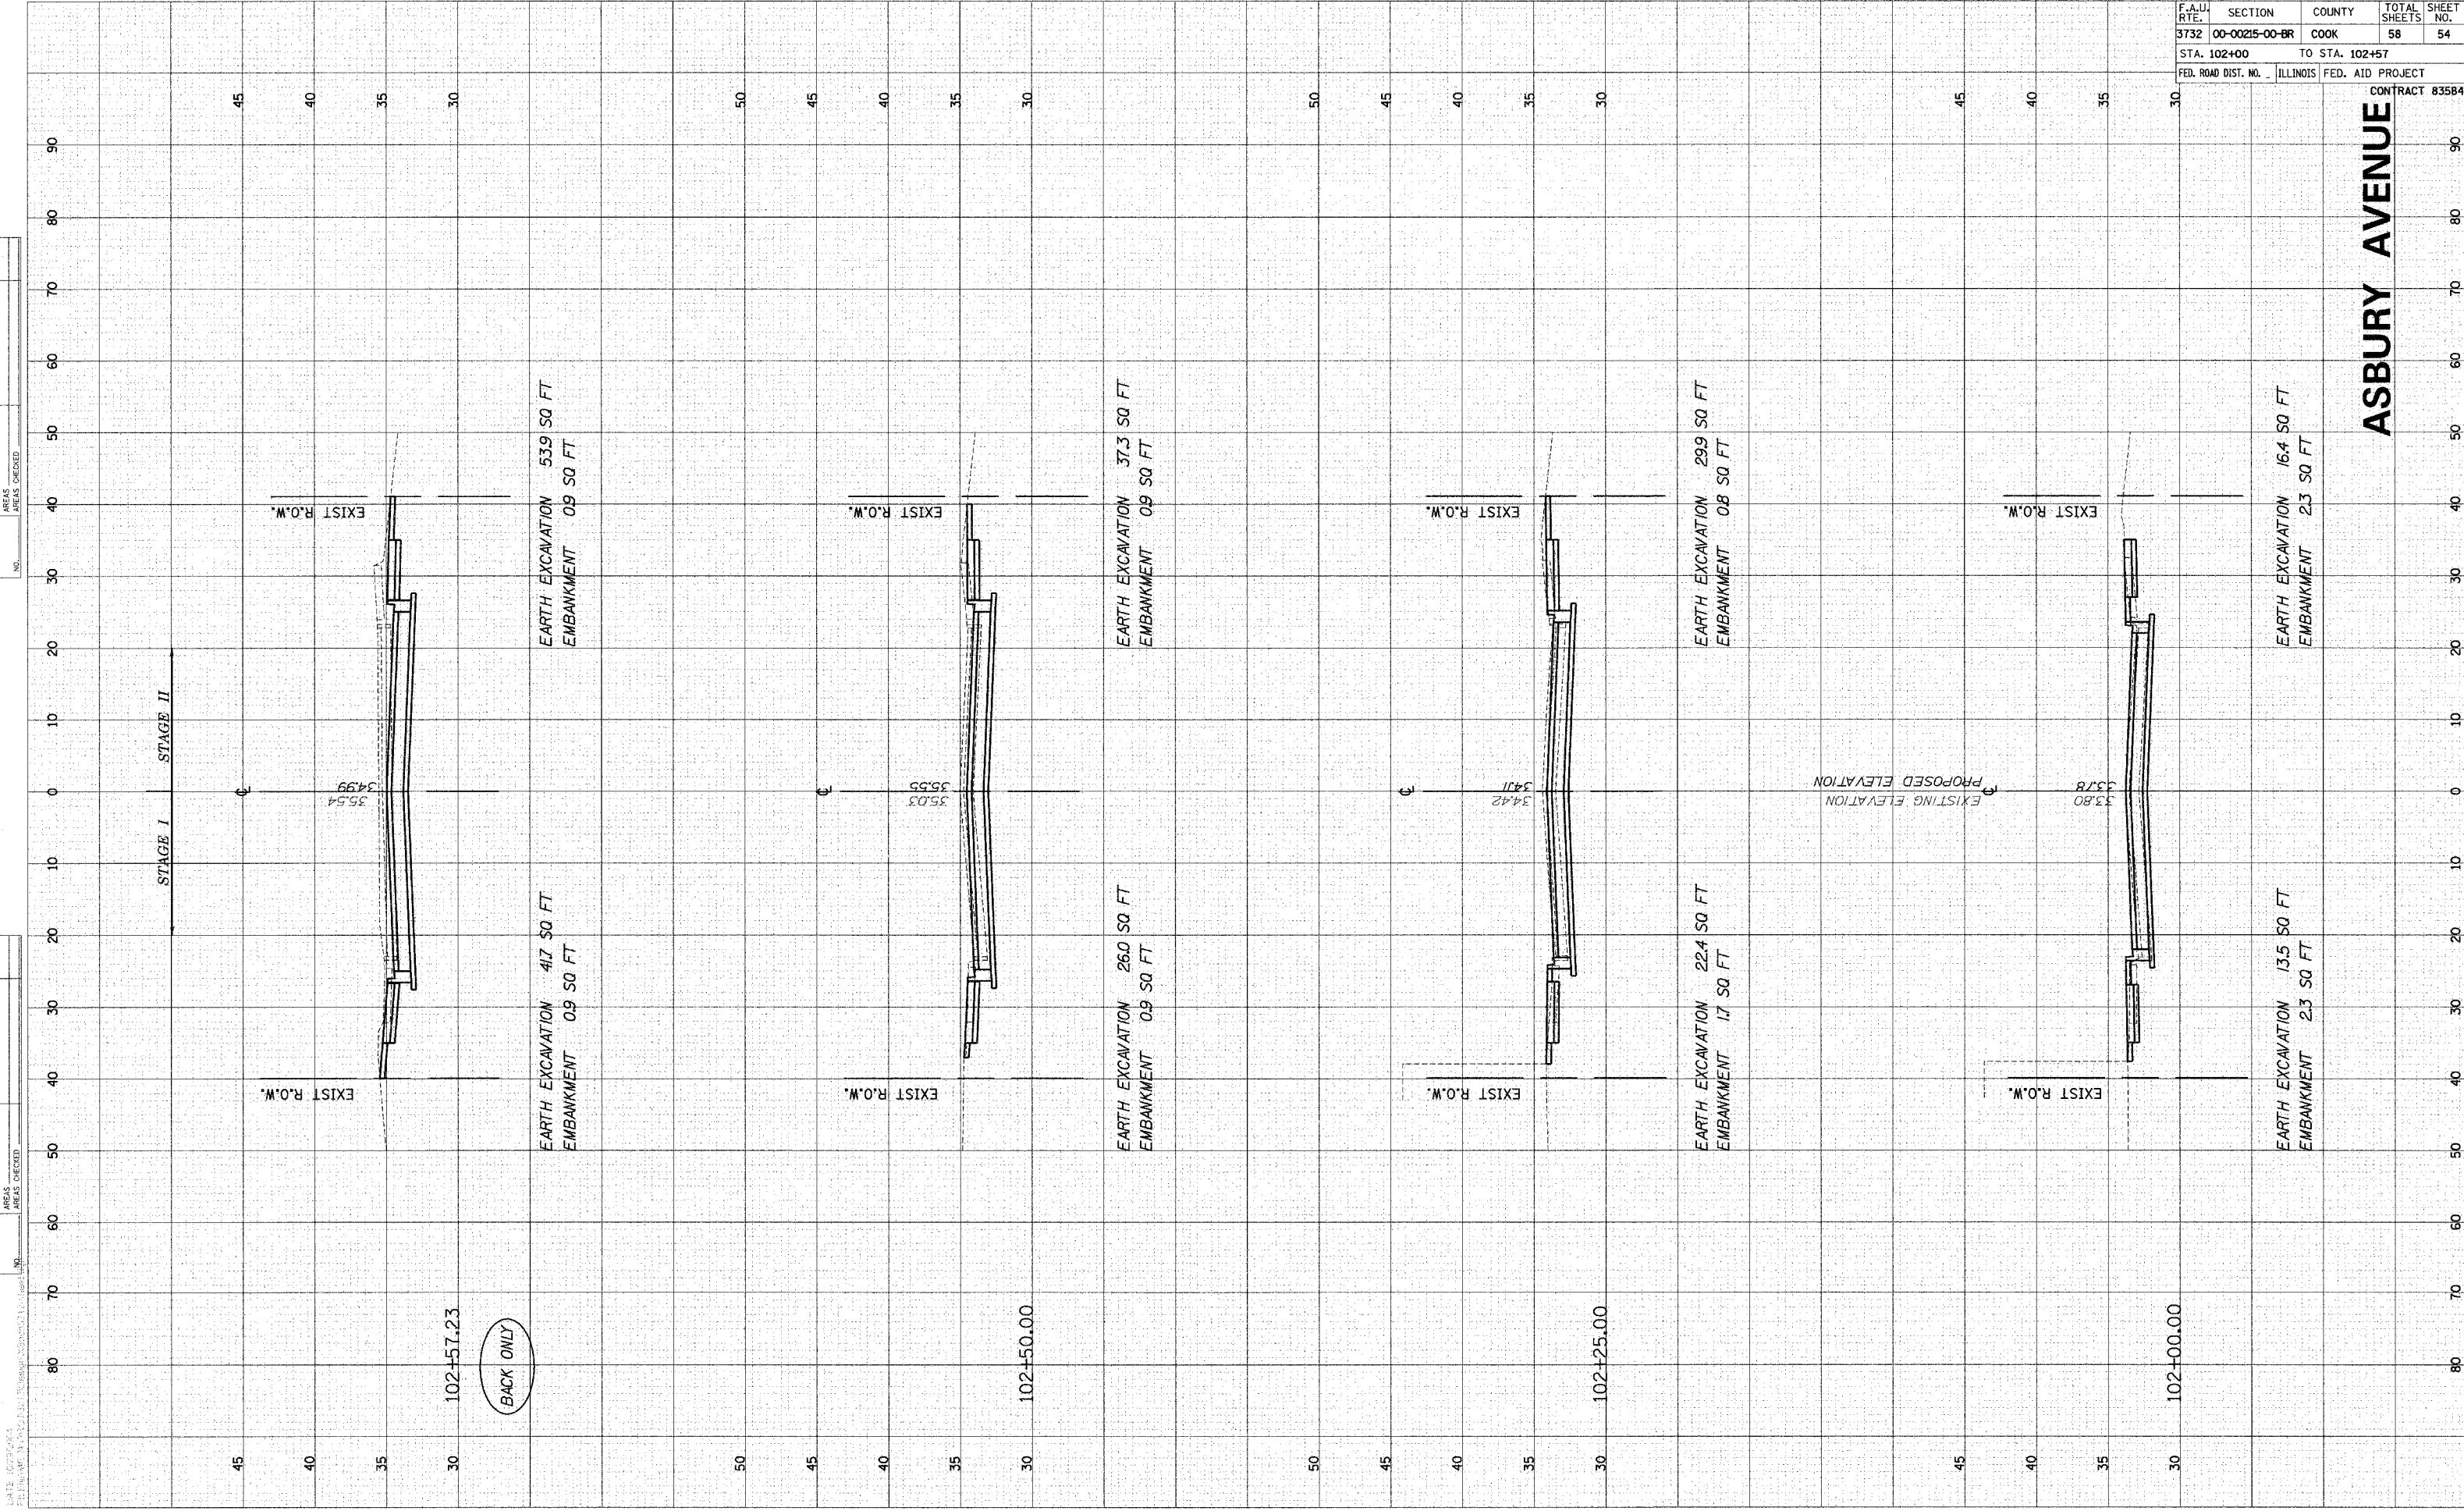

BACK ONLY

ASBURY AVENUE

F.A.U. RTE.	SECTION	COUNTY	TOTAL SHEETS	SHEET NO.
3732	00-00215-00-BR	COOK	58	54
STA. 102+00		TO STA. 102+57		
FED. ROAD DIST. NO.	ILLINOIS	FED. AID PROJECT		

CONTRACT 83584