


ORIGINAL SURVEY	DATE
BY	
DATE	
REVISIONS	
NO.	

FINAL SURVEY	DATE
BY	
DATE	
REVISIONS	
NO.	

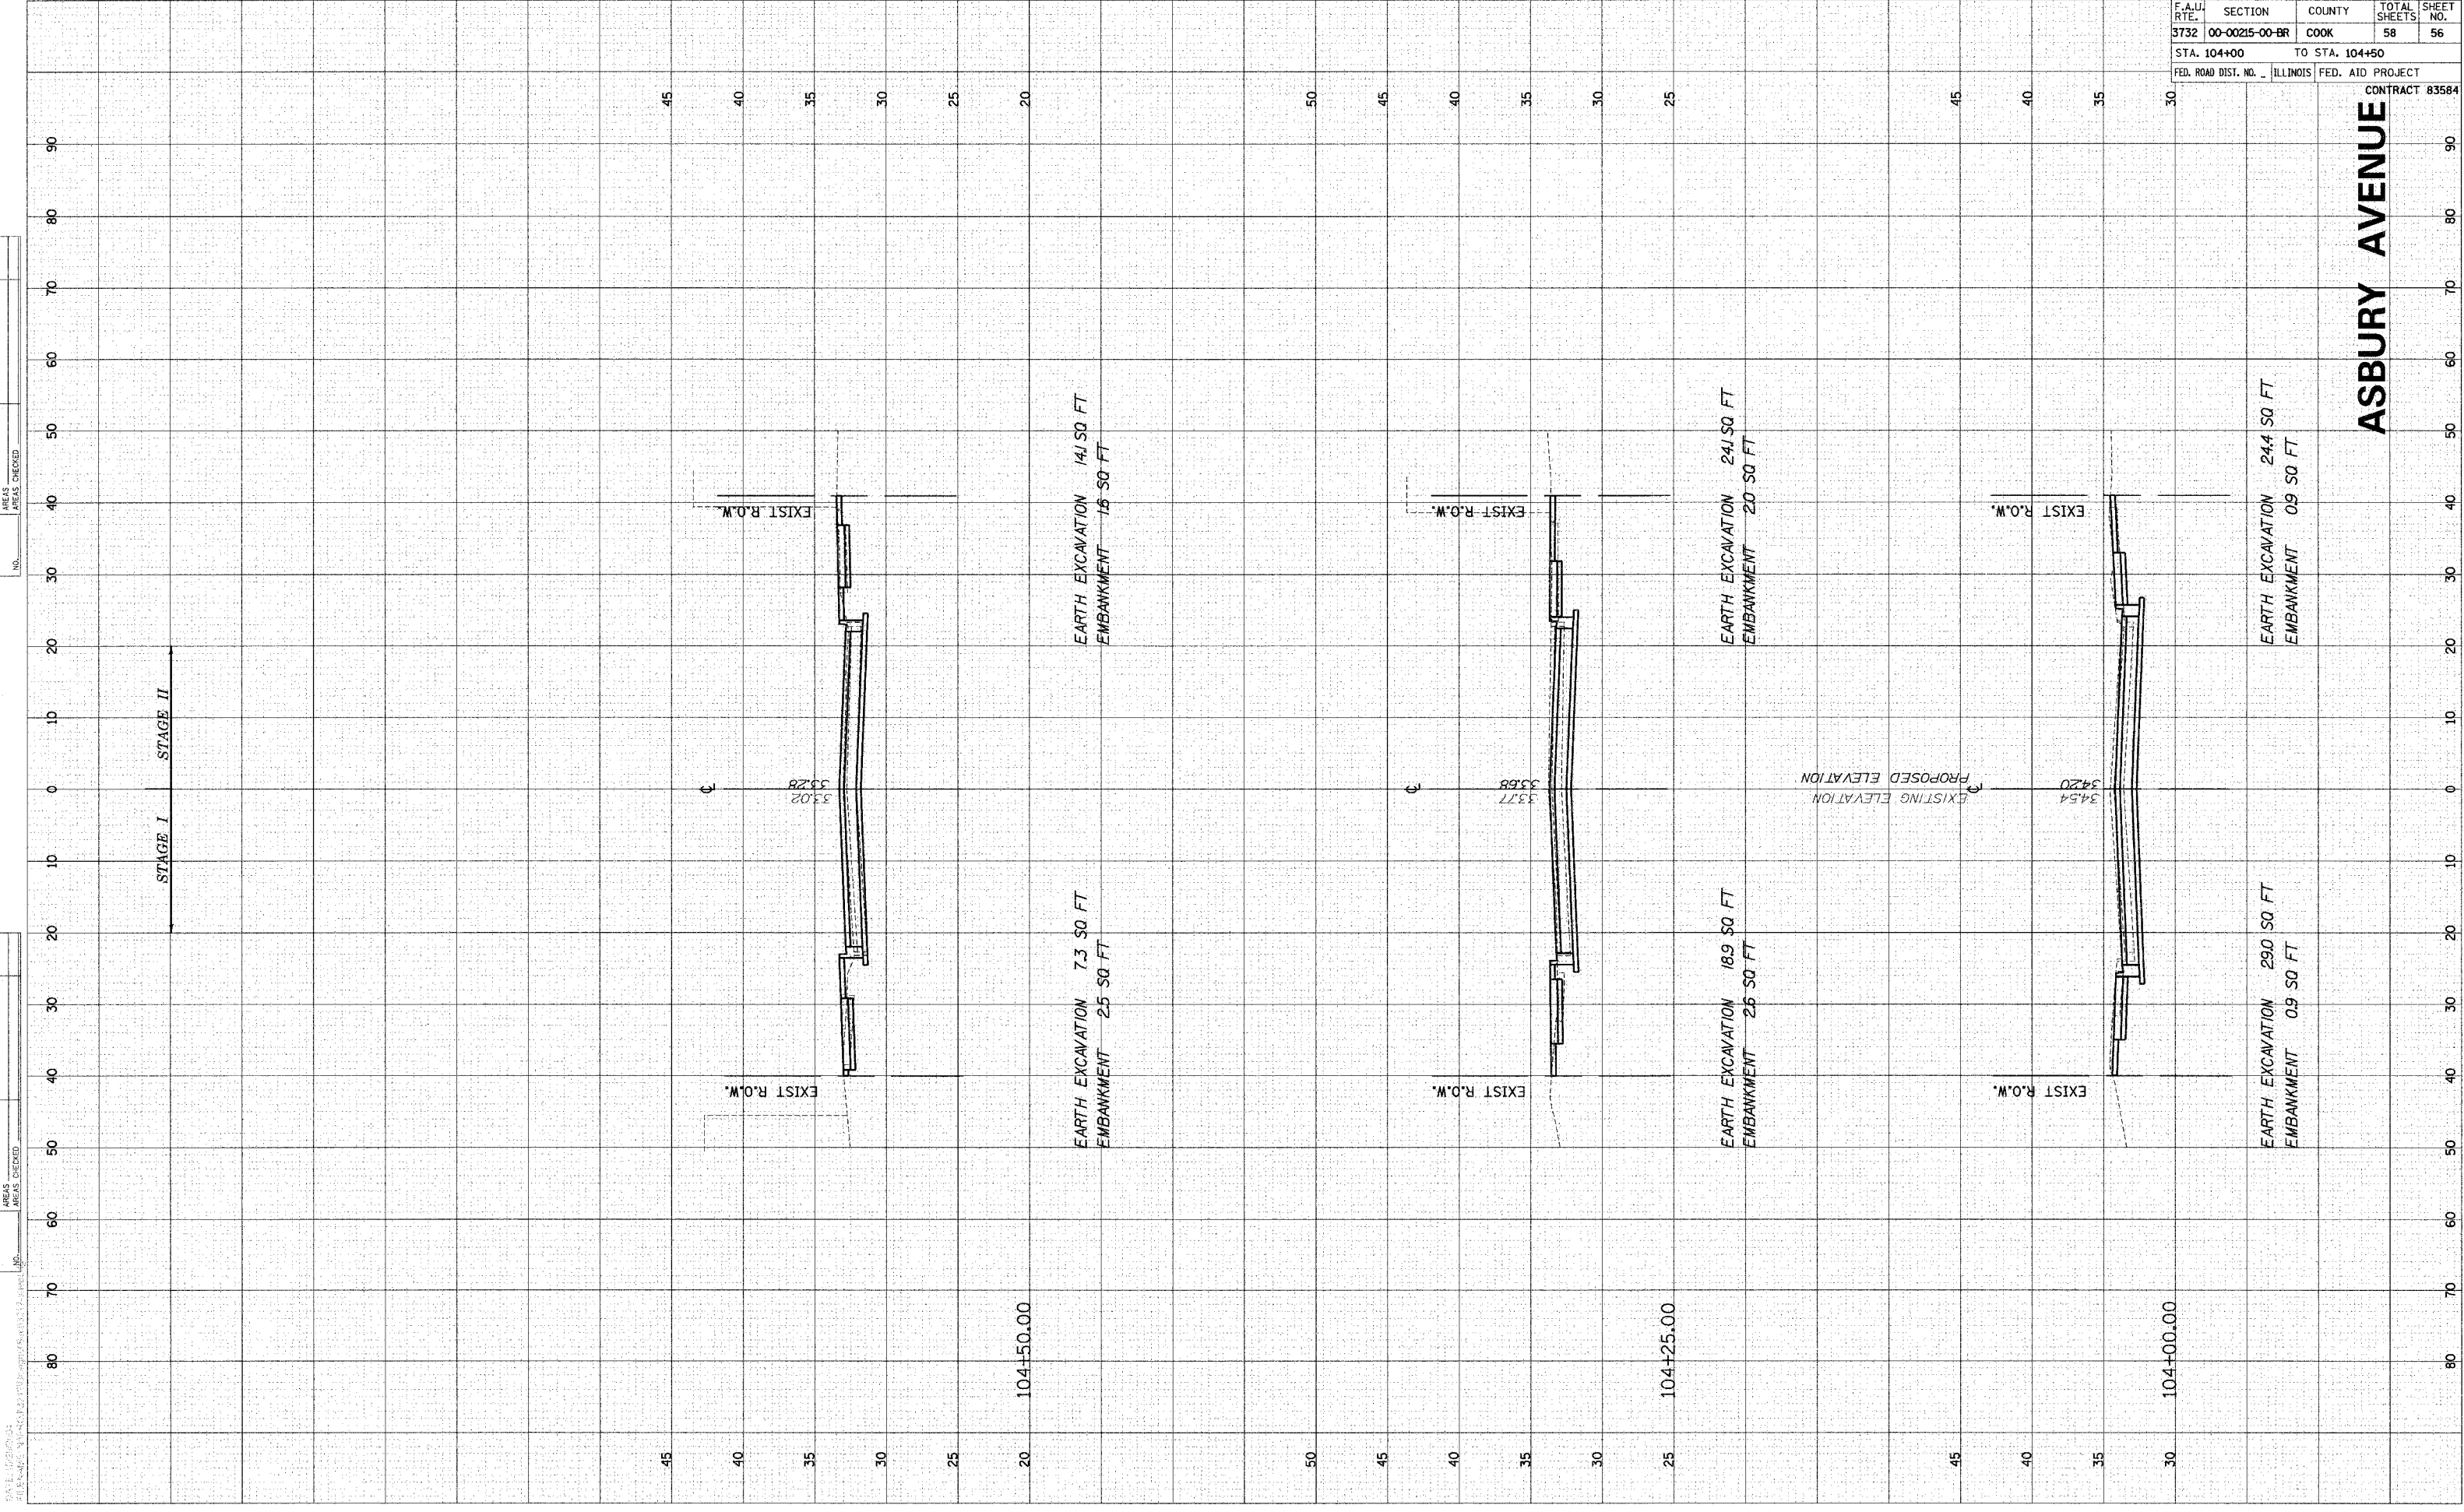

F.A.U. RTE.	SECTION	COUNTY	TOTAL SHEETS	SHEET NO.
3732	00-00215-00-BR	COOK	58	56
STA. 104+00		TO STA. 104+50		
FED. ROAD DIST. NO.	ILLINOIS	FED. AID PROJECT		
CONTRACT 835684				

ASBURY AVENUE