


70 60 50 40 30 20 10 0 10 20 30 40 50 60 70 80

F.A.U. RTE.	SECTION	COUNTY	TOTAL SHEETS	SHEET NO.
2667	02-00165-00-RP	DUPAGE	87	84
STA. 209+00		TO STA. 210+00		
FED. ROAD DIST. NO.	ILLINOIS	FED. AID PROJECT		



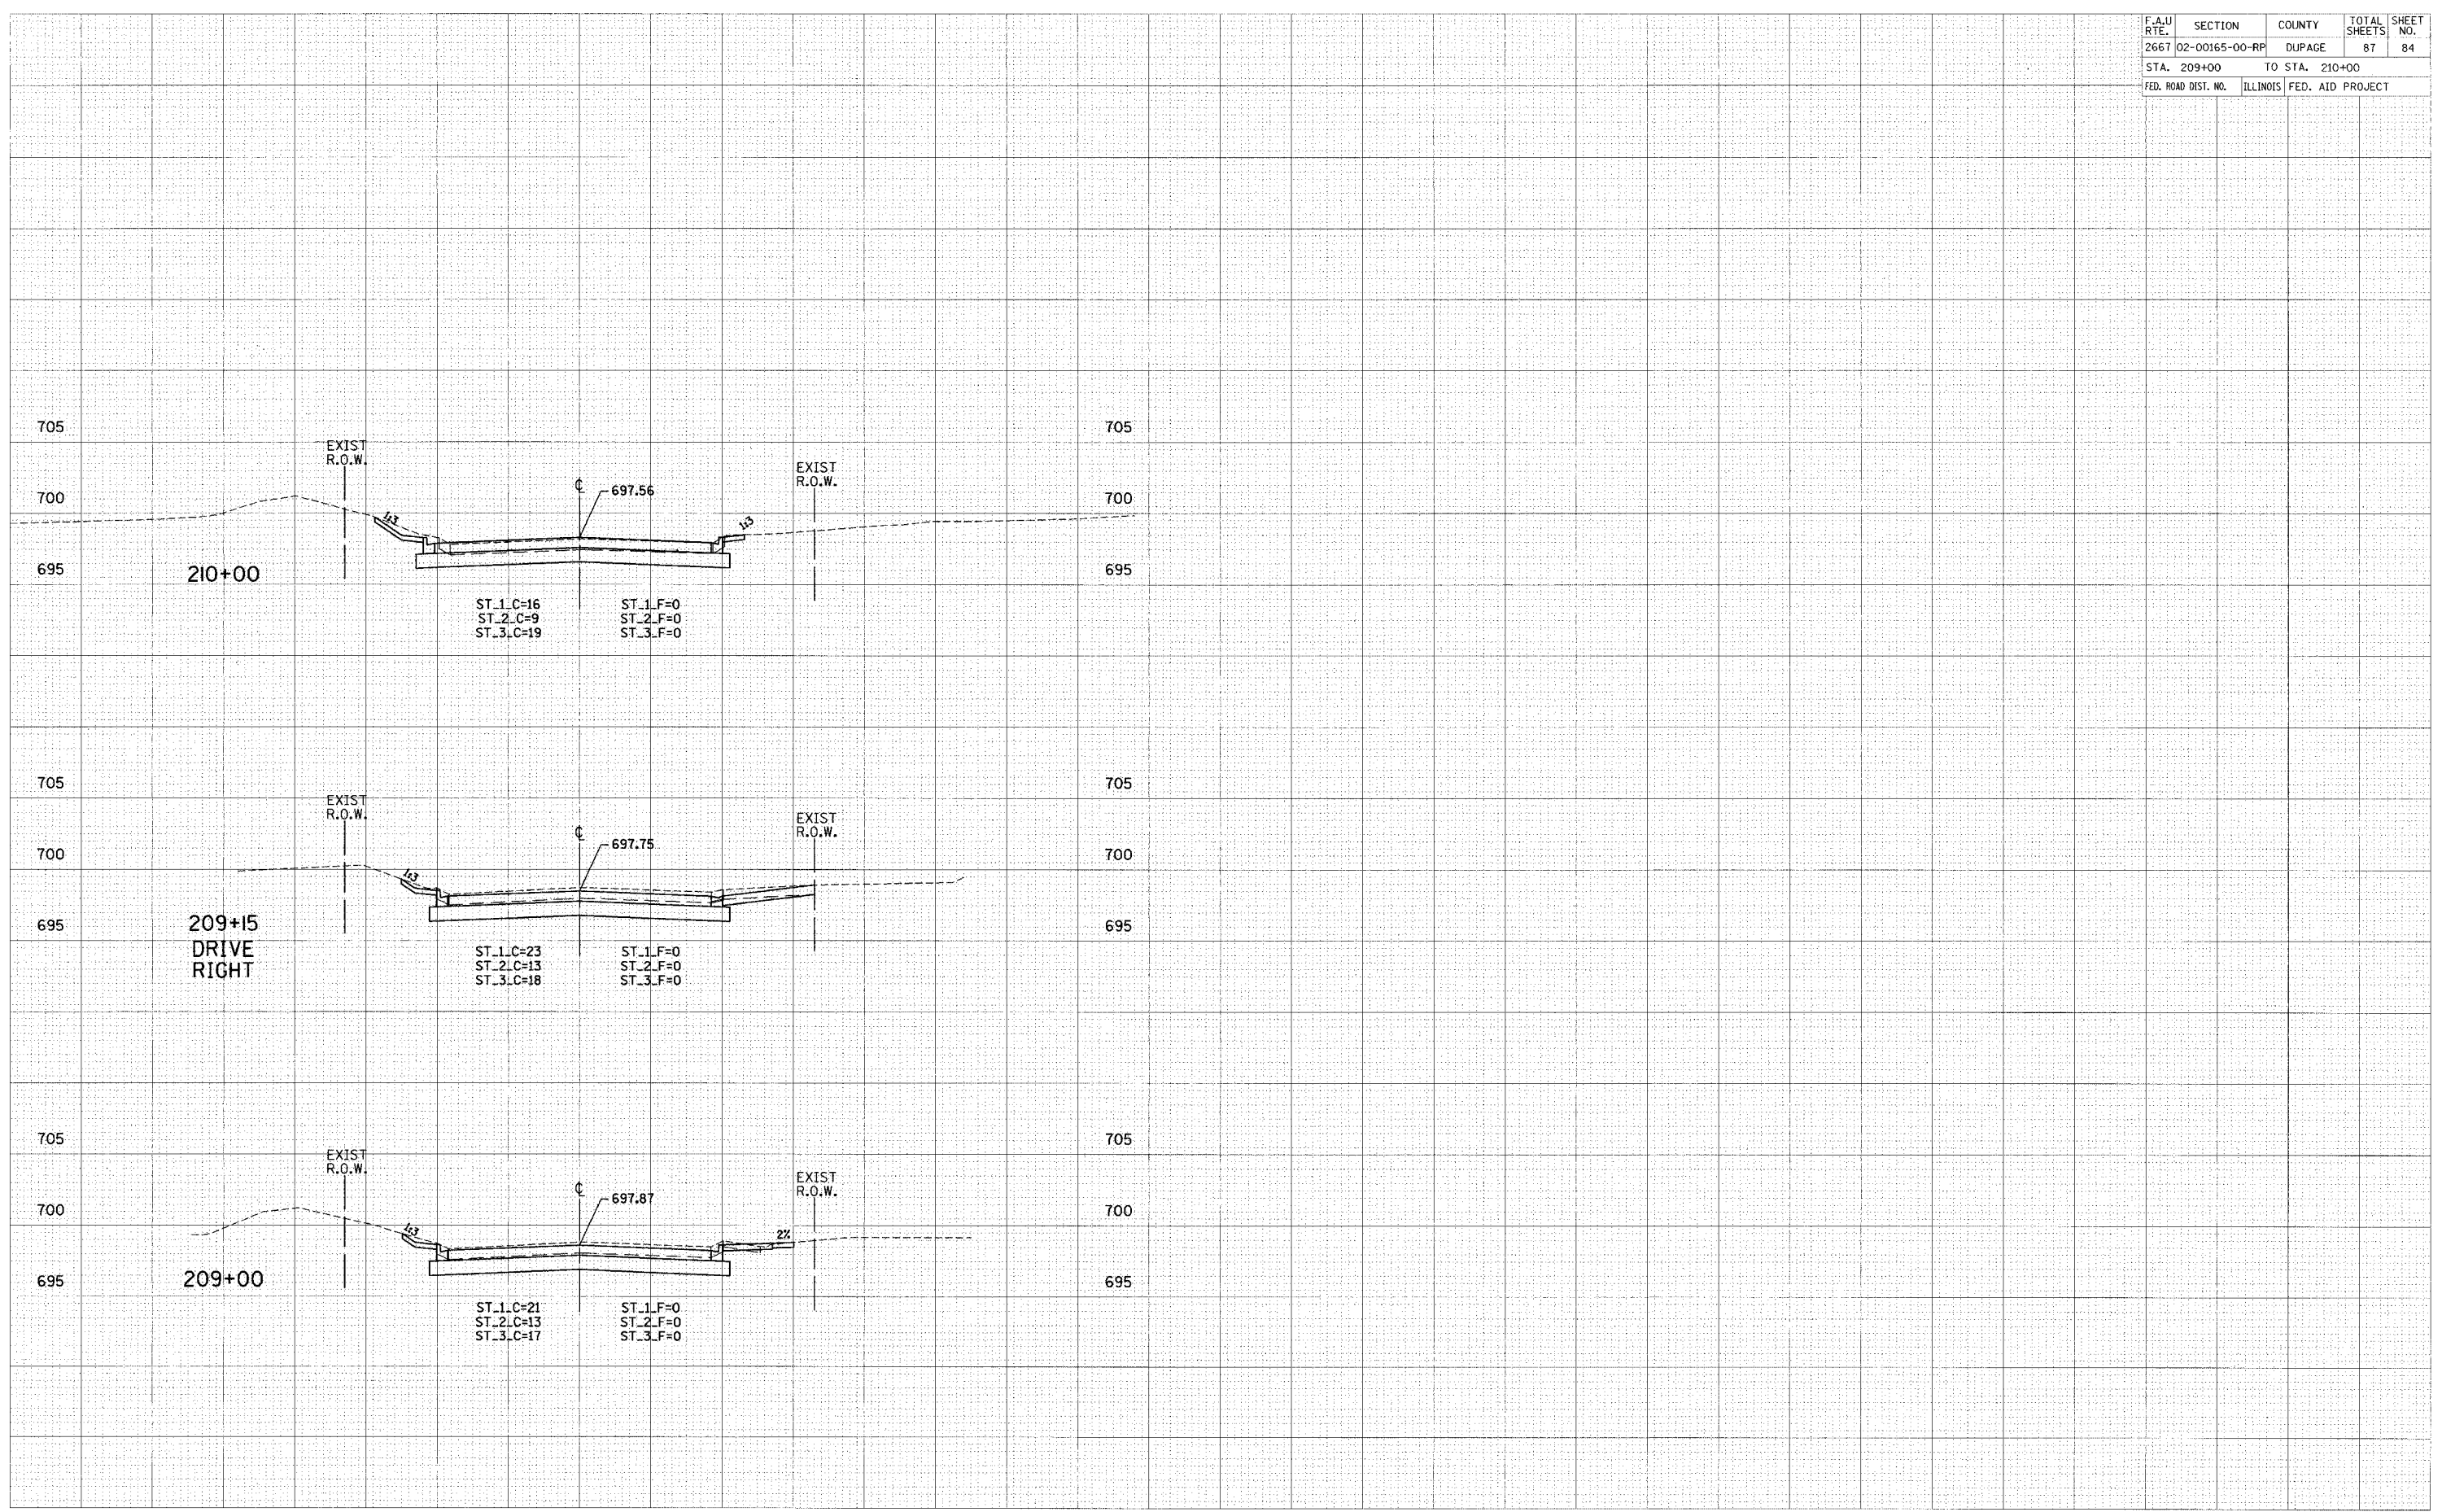

70 60 50 40 30 20 10 0 10 20 30 40 50 60 70 80

FULLERTON AVENUE