


FINAL SURVEY	DATE
REVISED SURVEY	BY
NOTE BOOK	NO.
TEMPLATE AREAS CHECKED	
AREAS CHECKED	

ORIGINAL SURVEY	DATE
REVISED SURVEY	BY
NOTE BOOK	NO.
TEMPLATE AREAS CHECKED	
AREAS CHECKED	

F.A.U. RTE.	SECTION	COUNTY	TOTAL SHEETS	SHEET NO.
2652	00-00069-00-PV	DUPAGE	146	95
STA. 10+70.70		TO STA. 66+16.00		
FED. ROAD DIST. NO.	ILLINOIS	FED. AID PROJECT	CONTRACT NO. 83781	

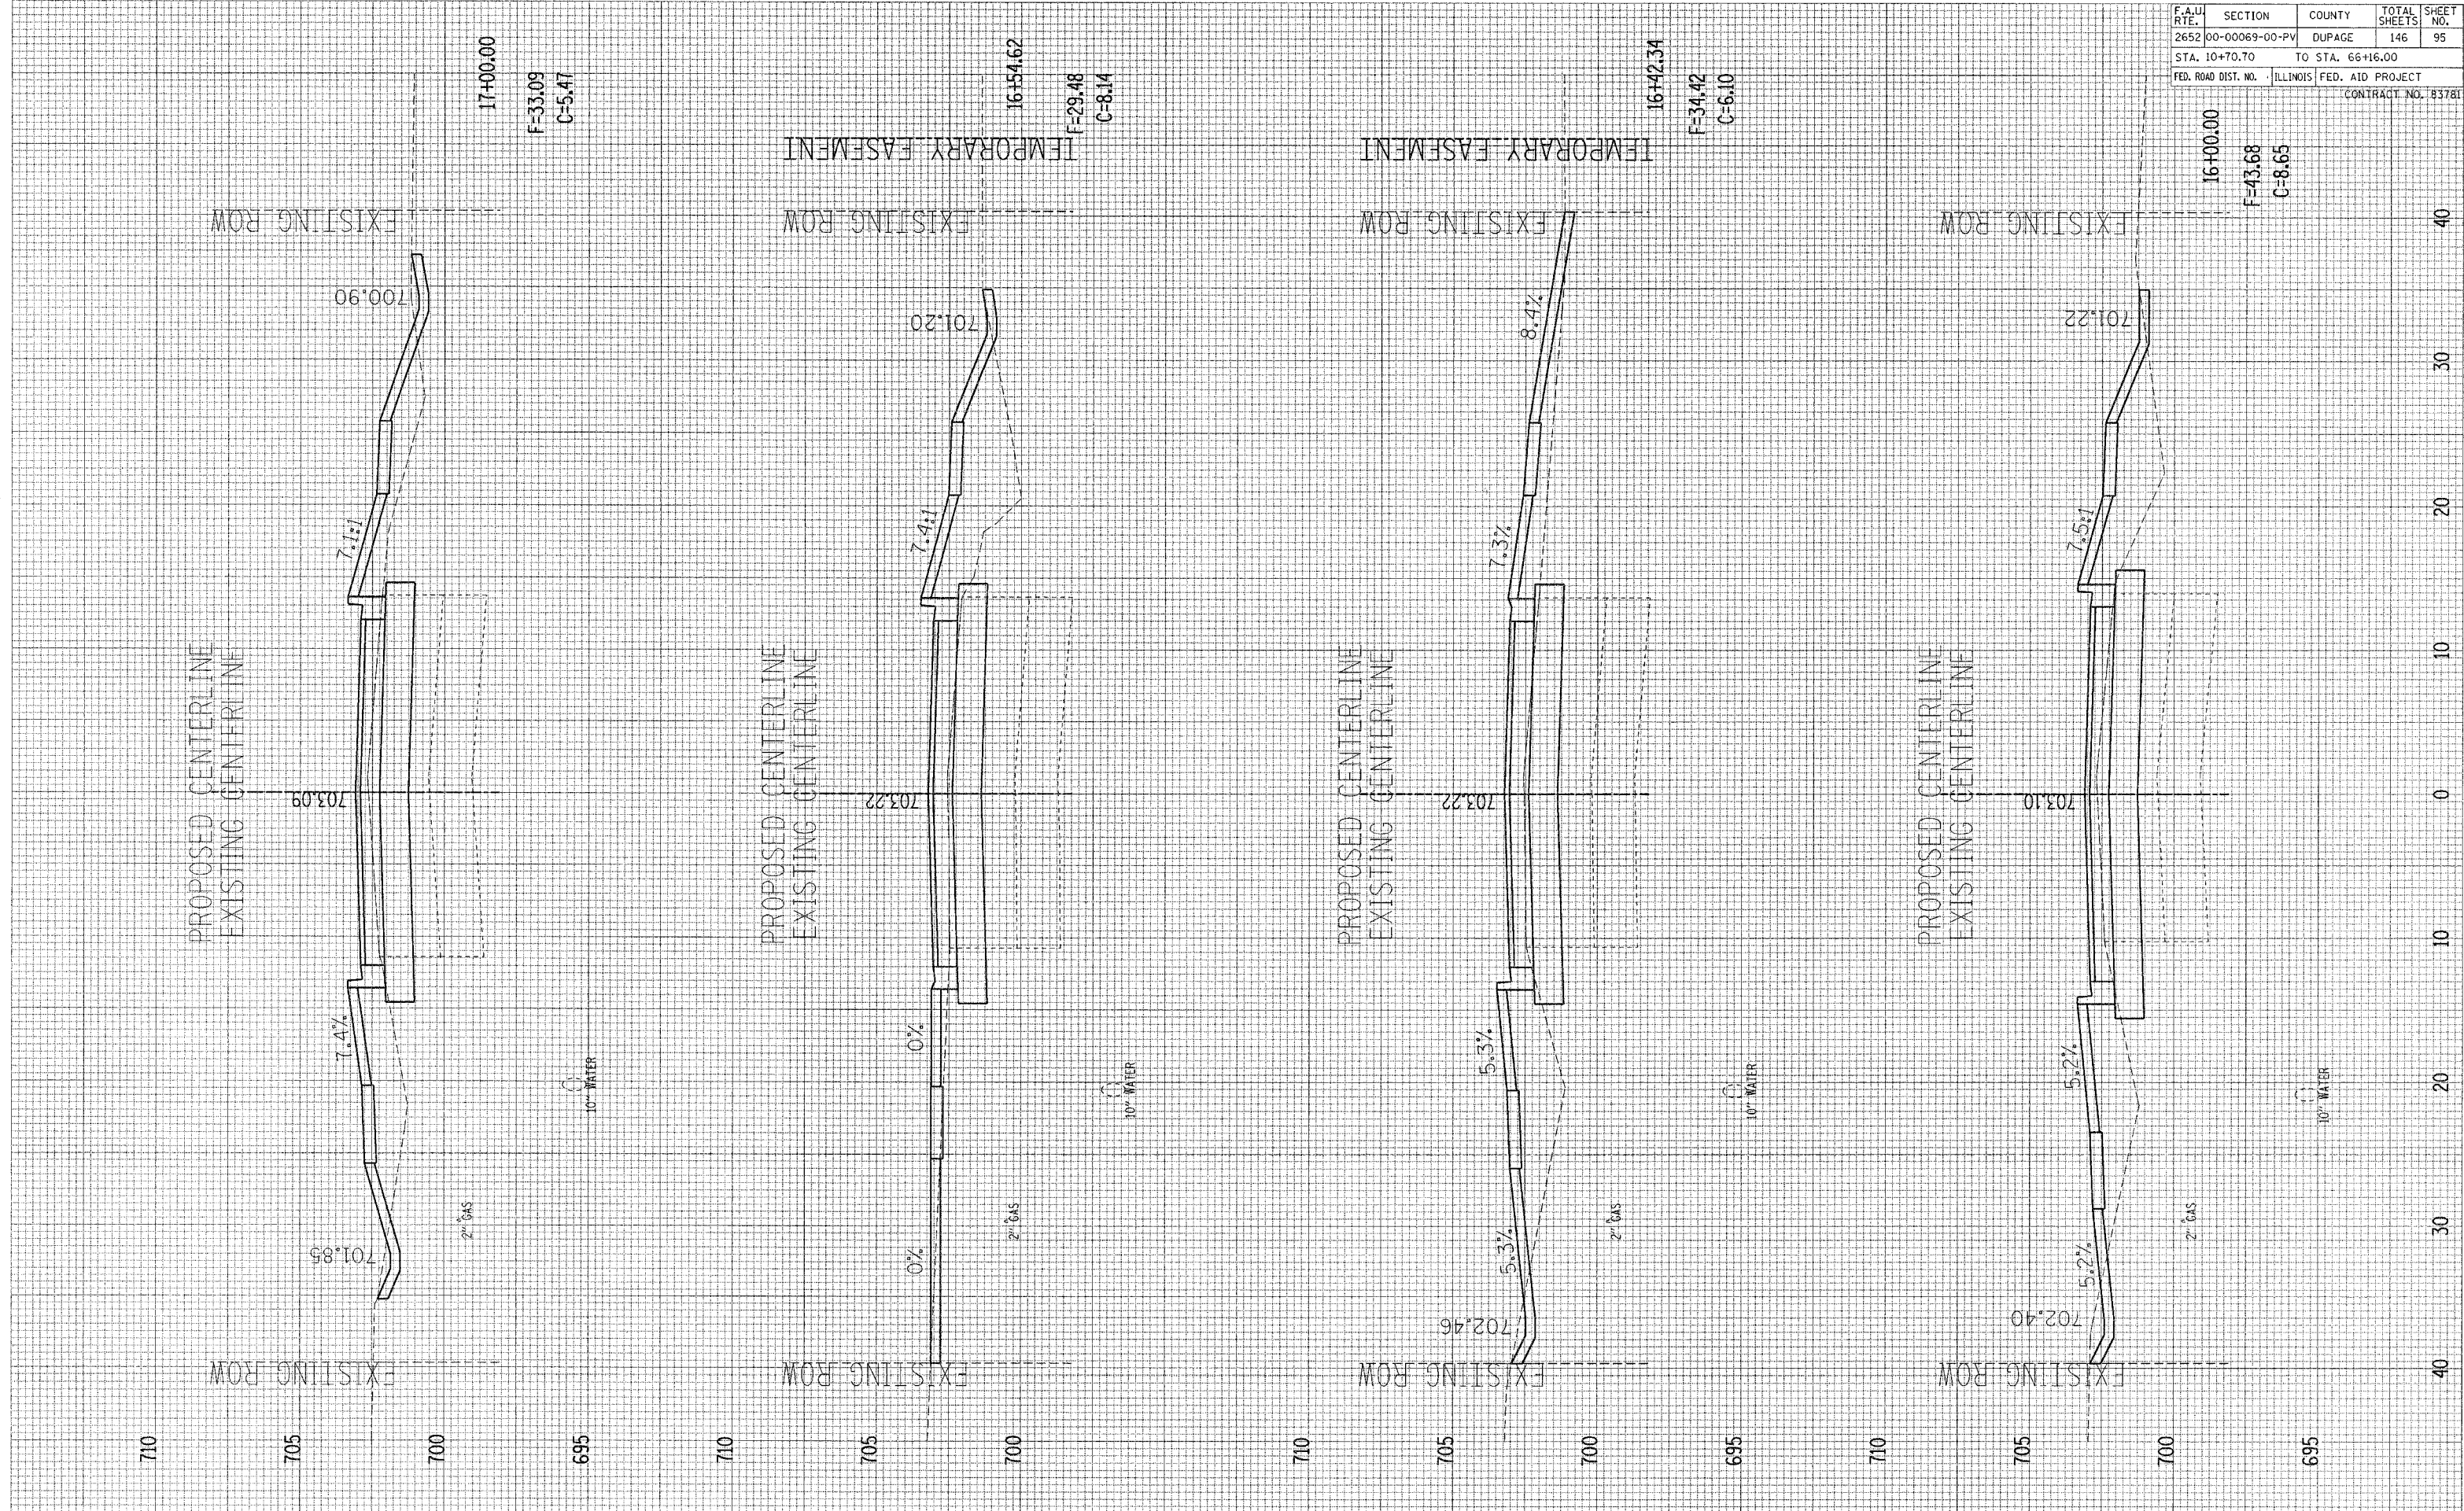

SOUTH VILLA AVENUE CROSS SECTIONS