


ROUTE NO.	SECTION	COUNTY	TOTAL SHEETS	SHEET NO.
FAS 735	92-0008-01-IP	MACOUPIN	58	37

93387

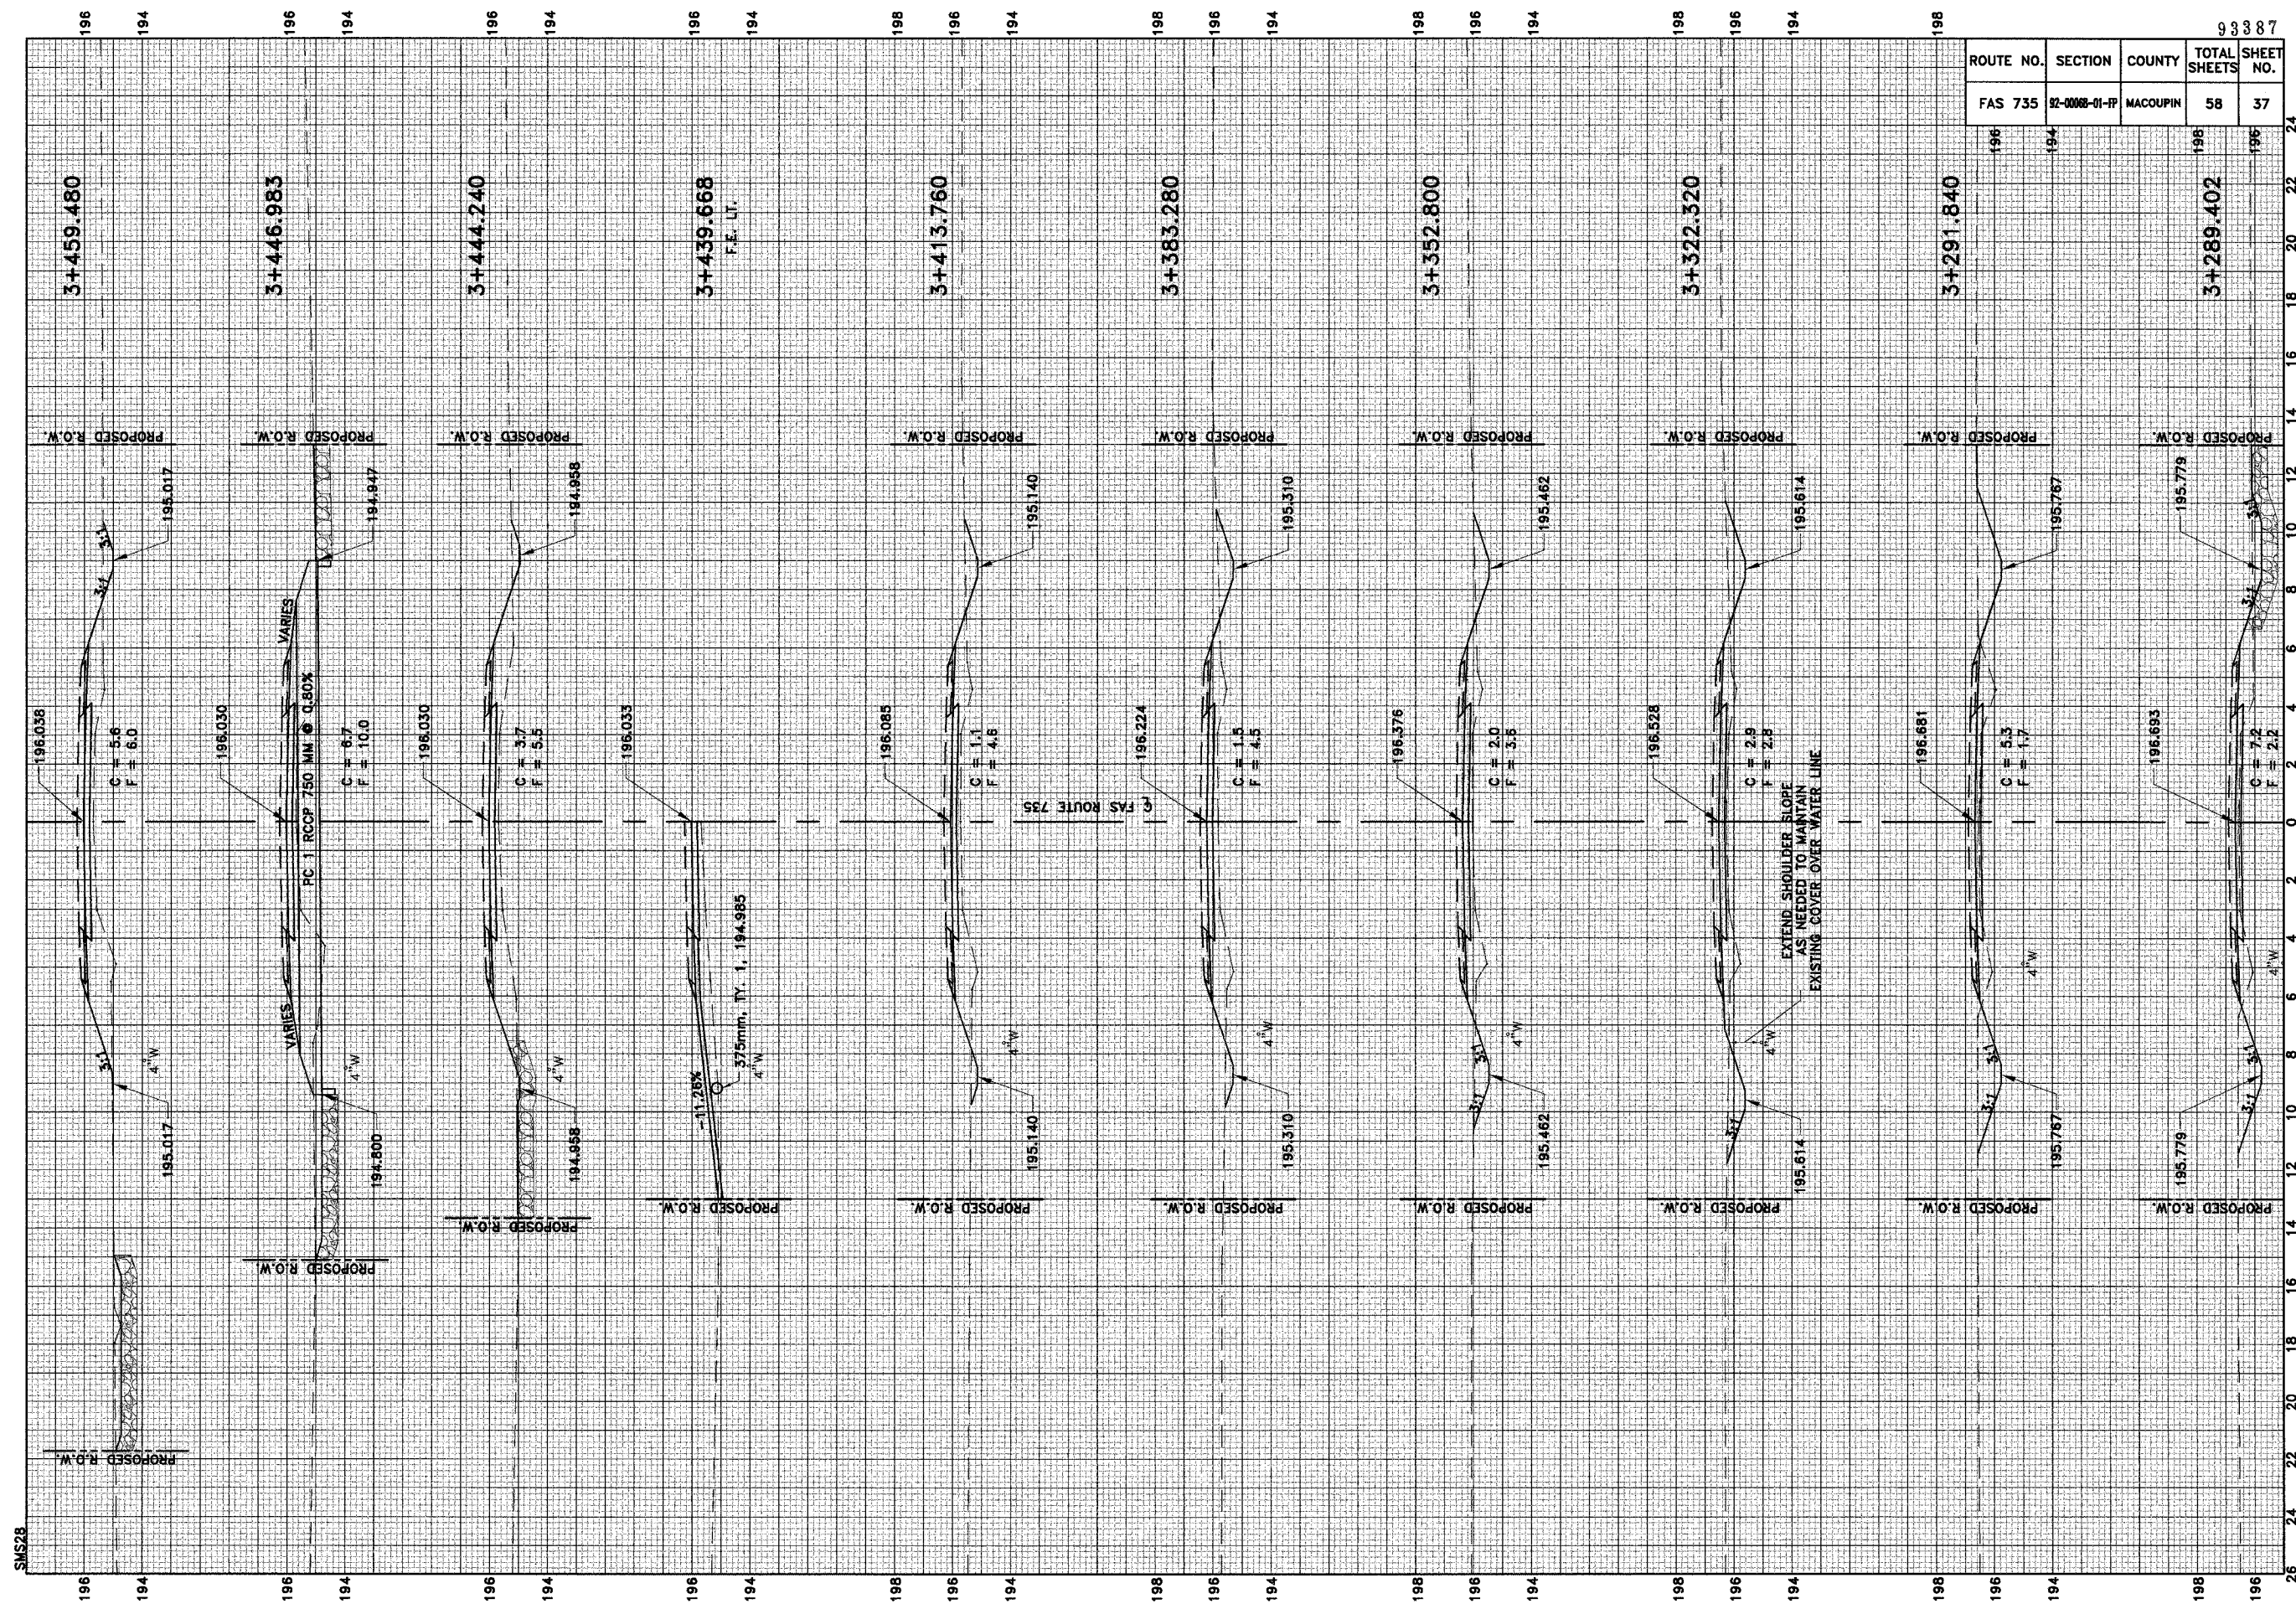

3+459.480

3+446.983

3+444.240

3+439.668
F.E. LT.

3+413.760

3+383.280

3+352.800

3+322.320

3+291.840

3+289.402

SMS28