


ROUTE NO.	SECTION	COUNTY	TOTAL SHEETS	SHEET NO.
FAS 735	02-0000-01-P	MACOUPIN	58	38

93387

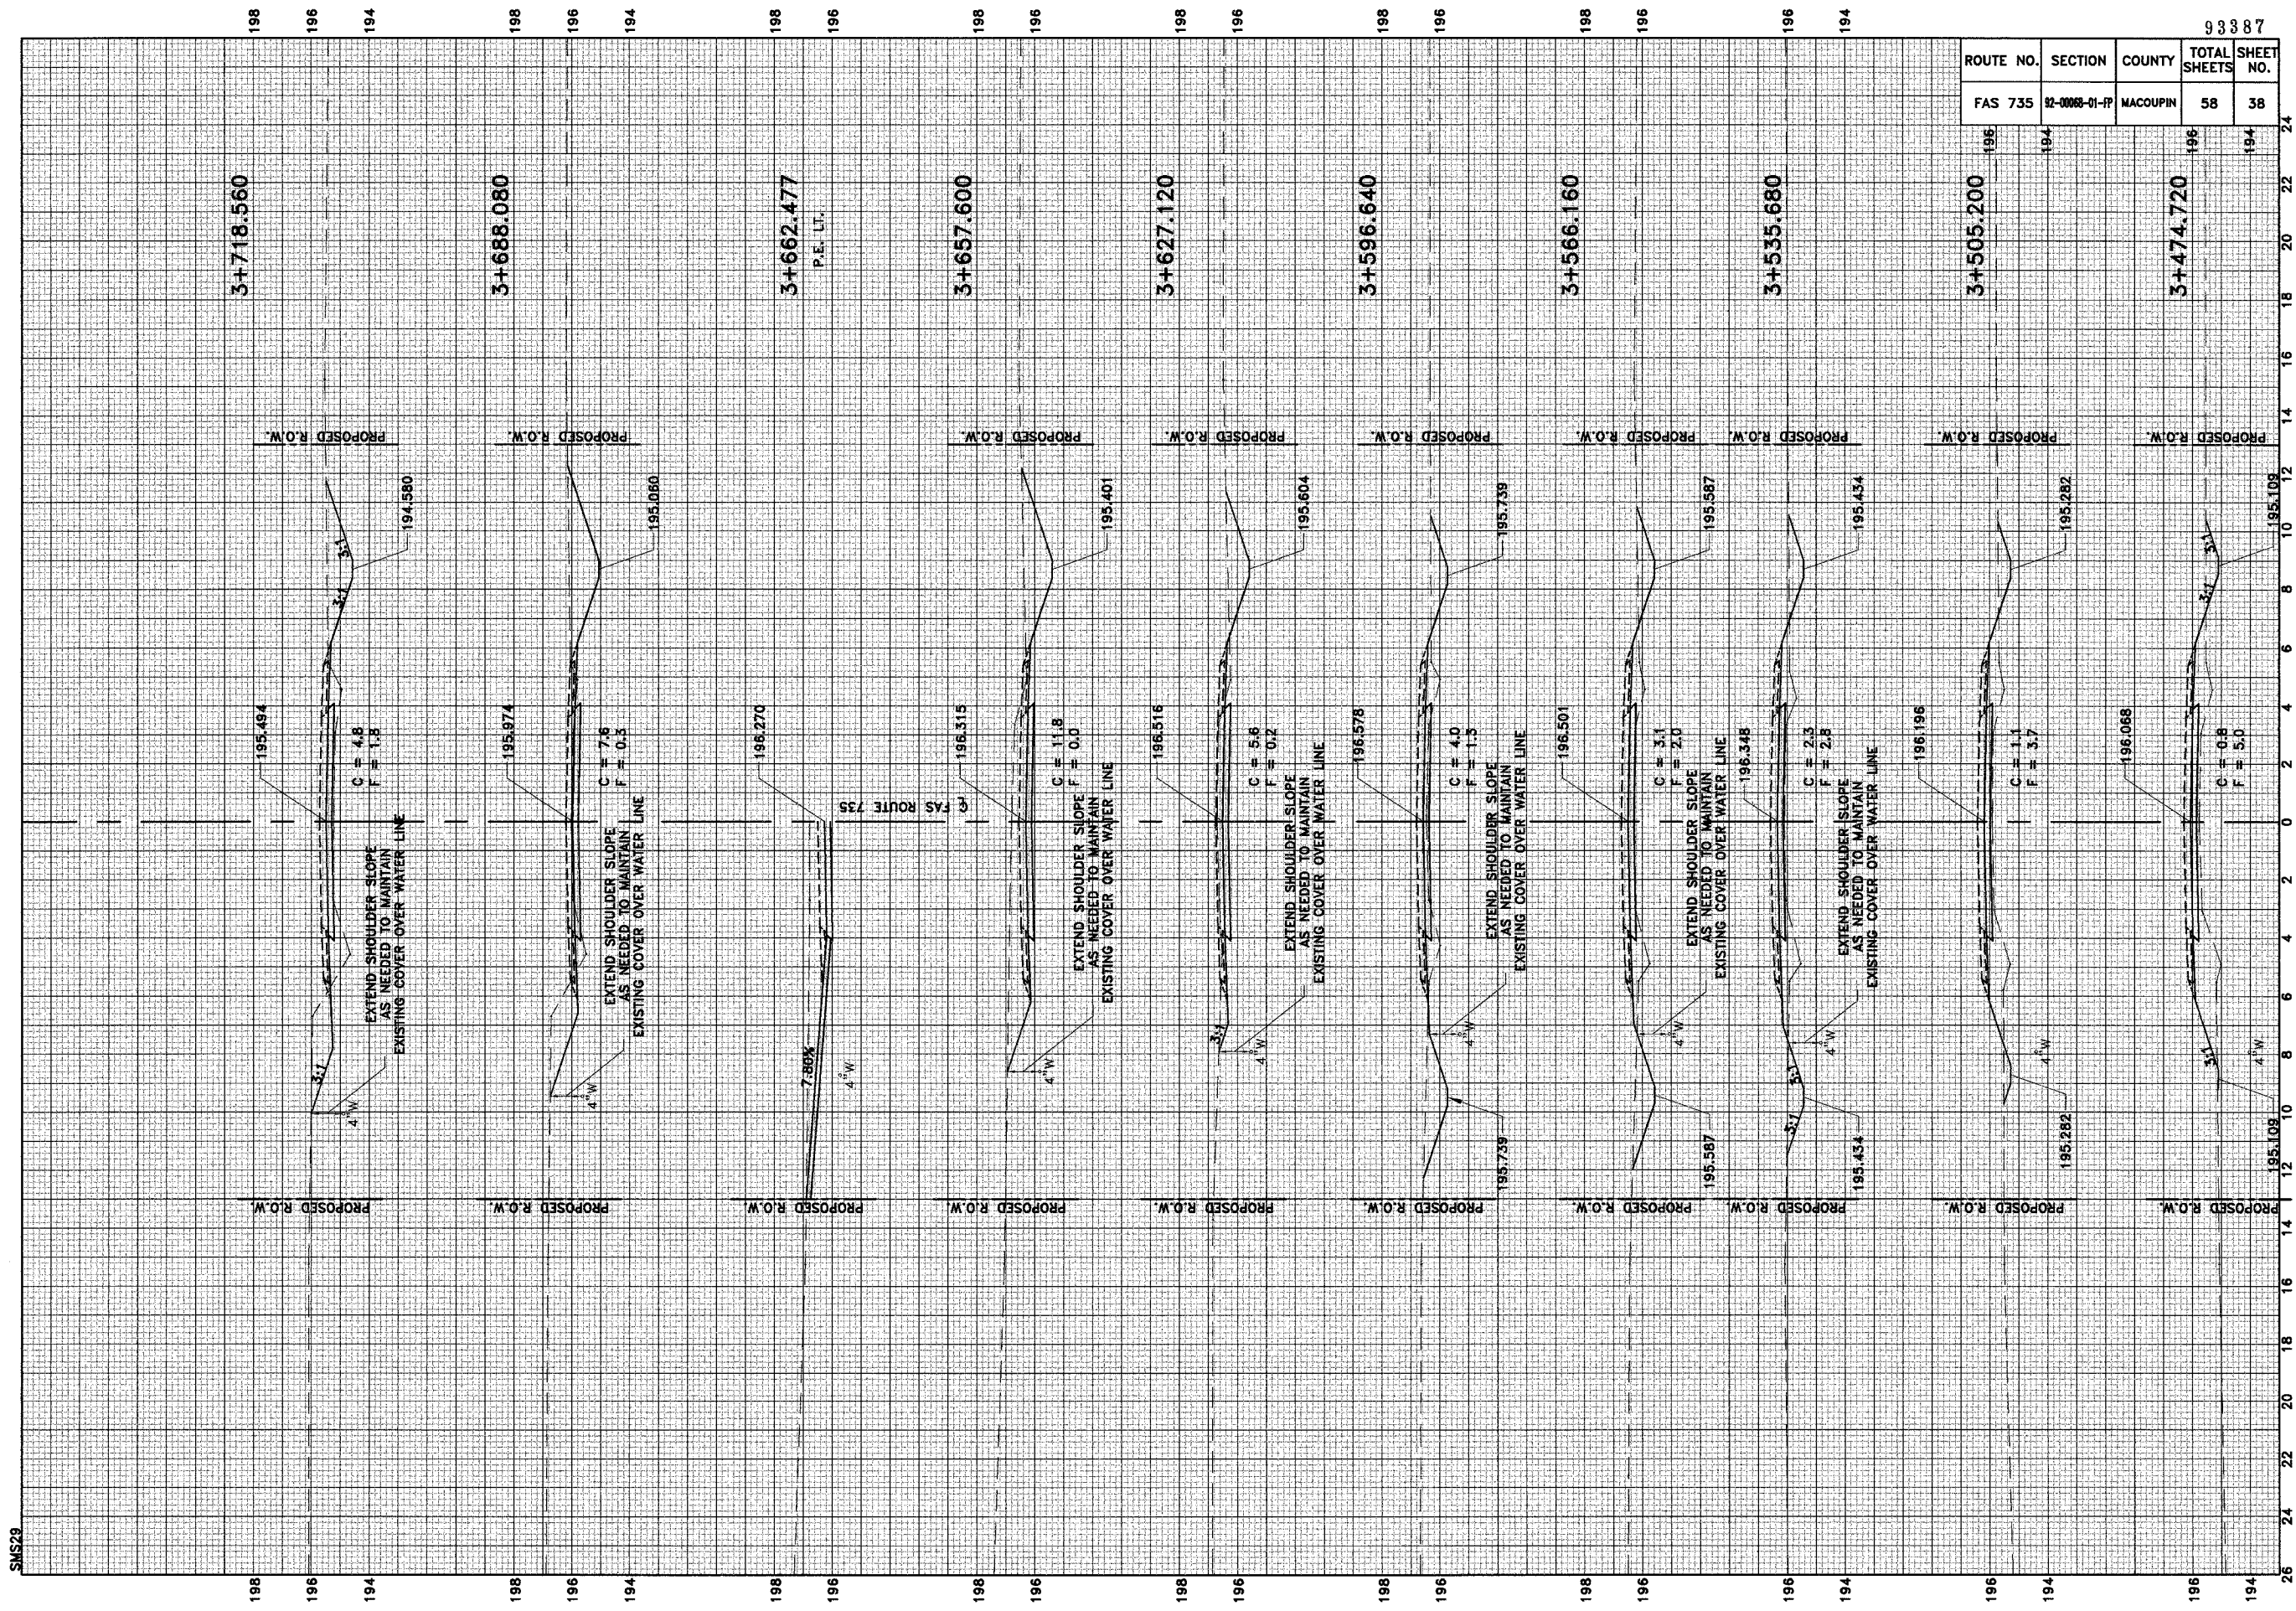

SMS23