


ROUTE NO.	SECTION	COUNTY	TOTAL SHEETS	SHEET NO.
FAS 735	82-0008-01-PP	MACOUPIN	58	42

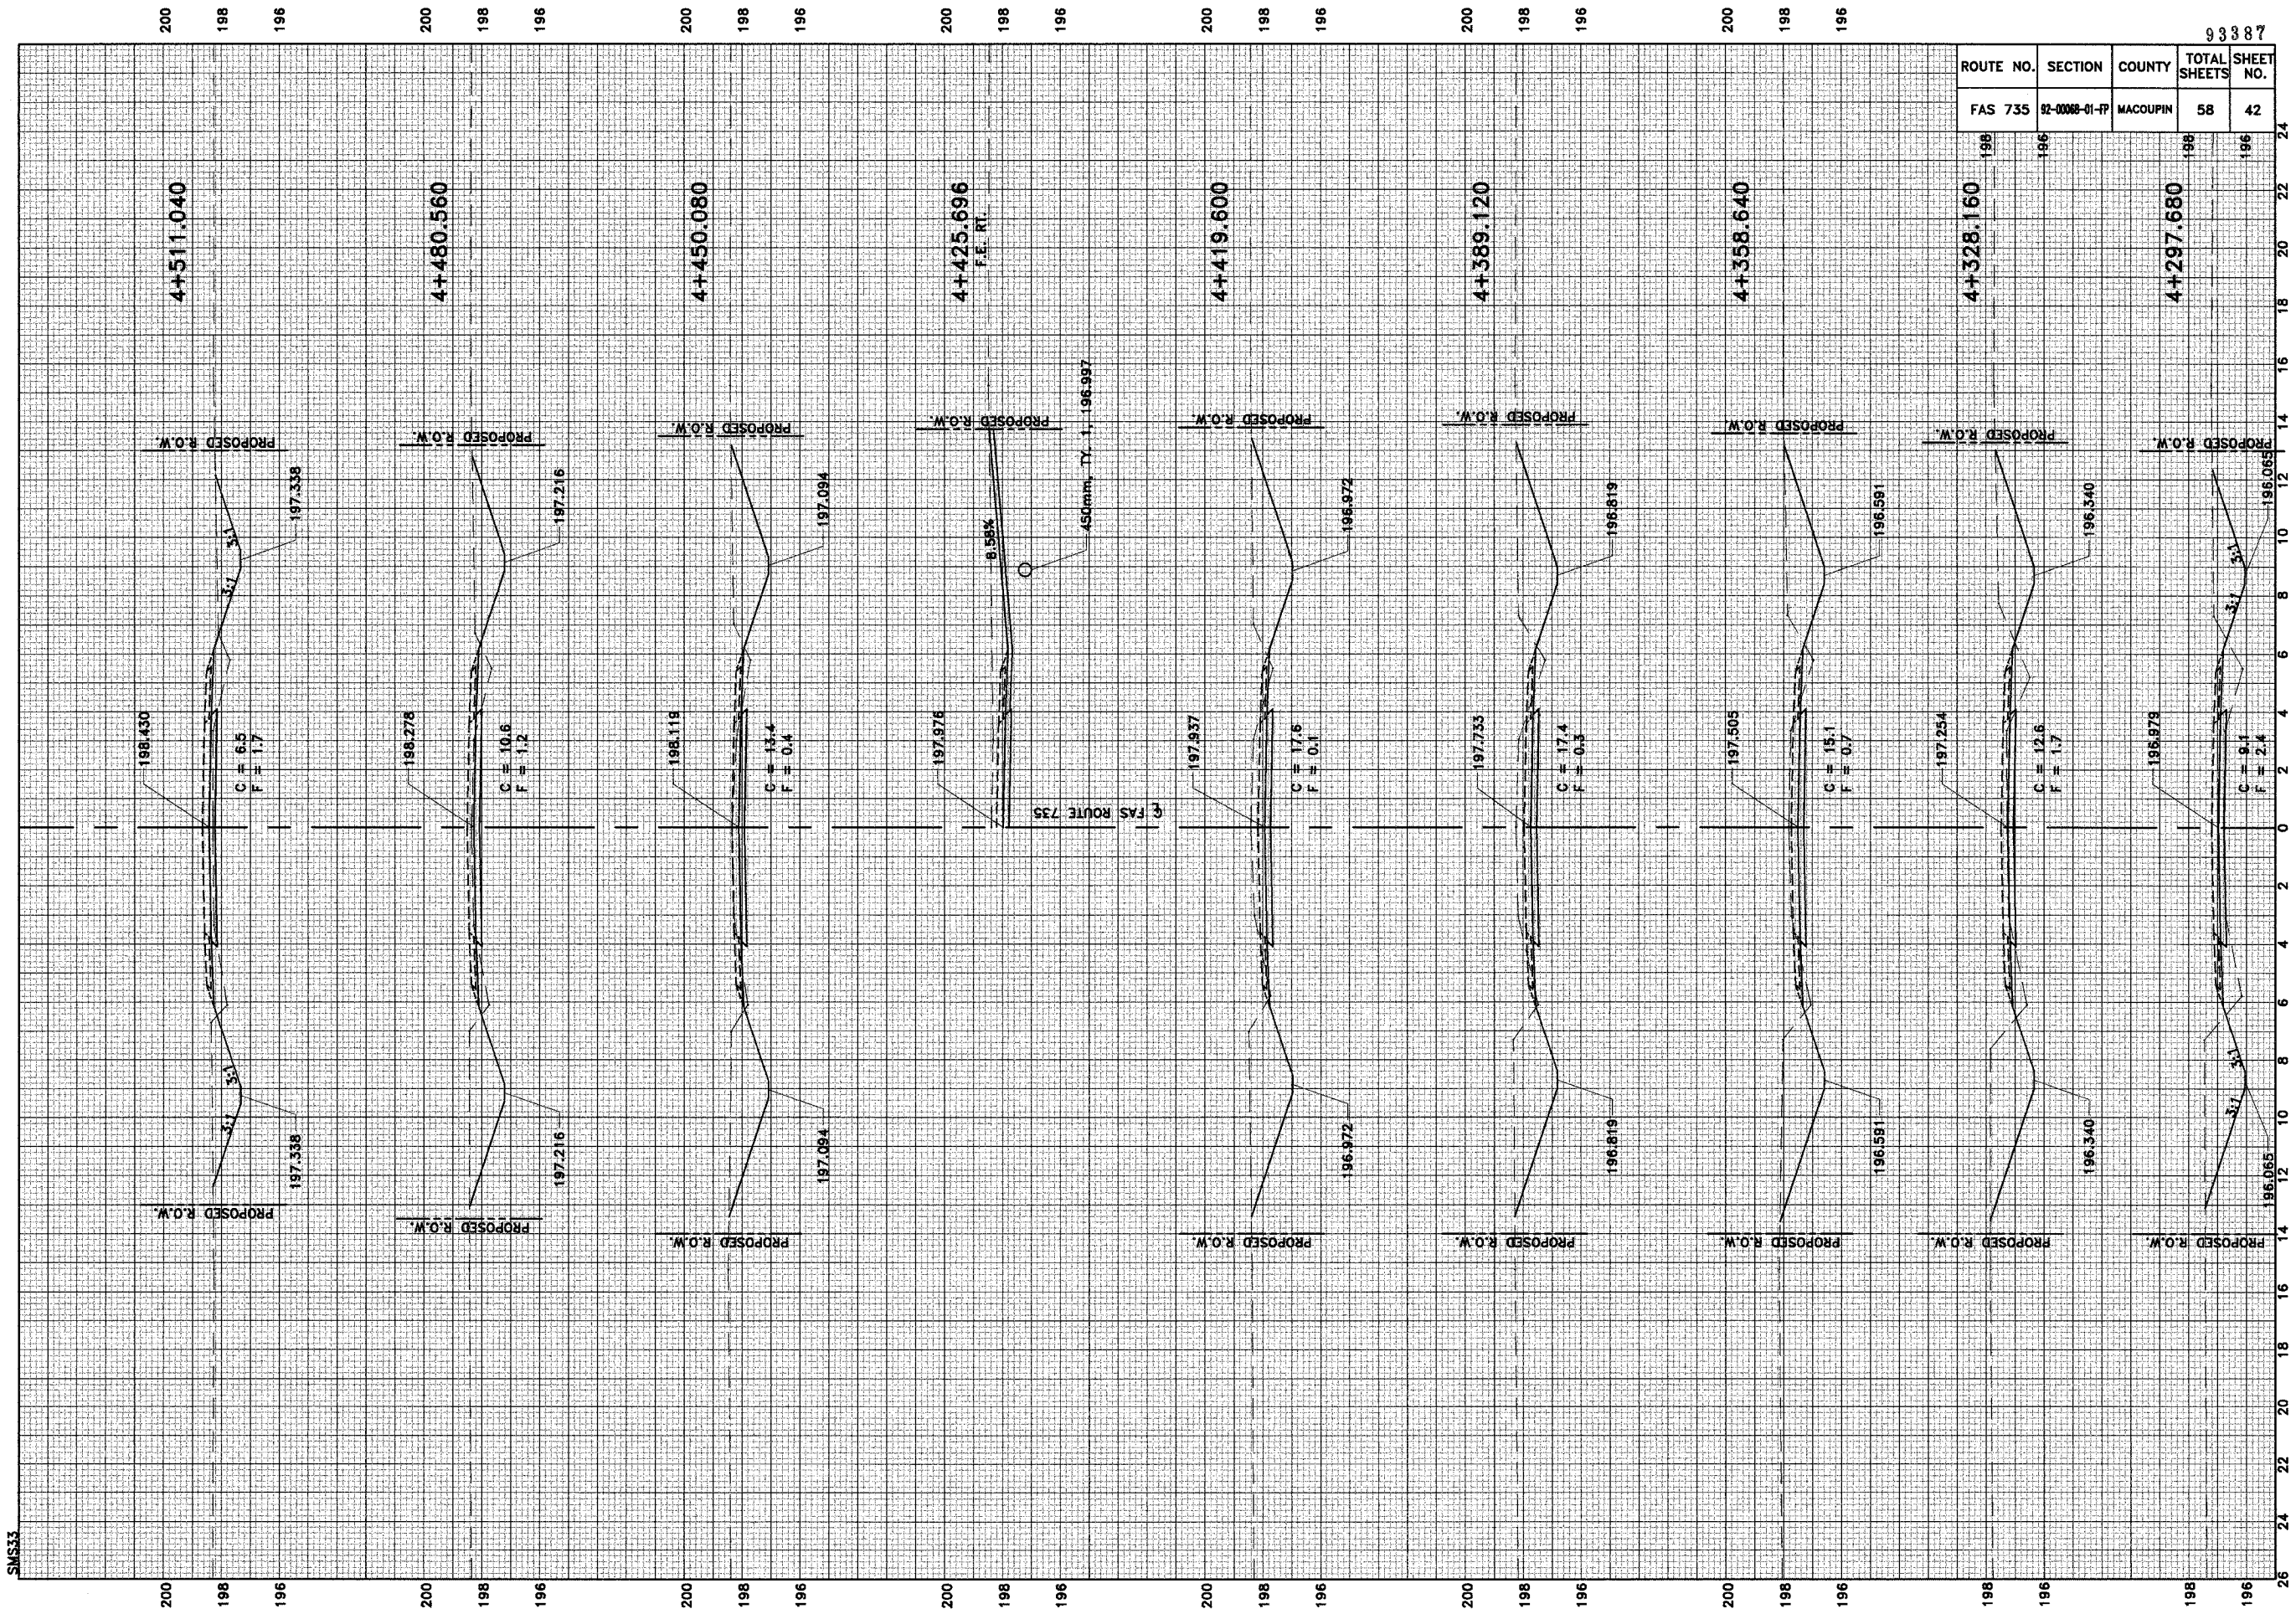

SMS33