


SMS38

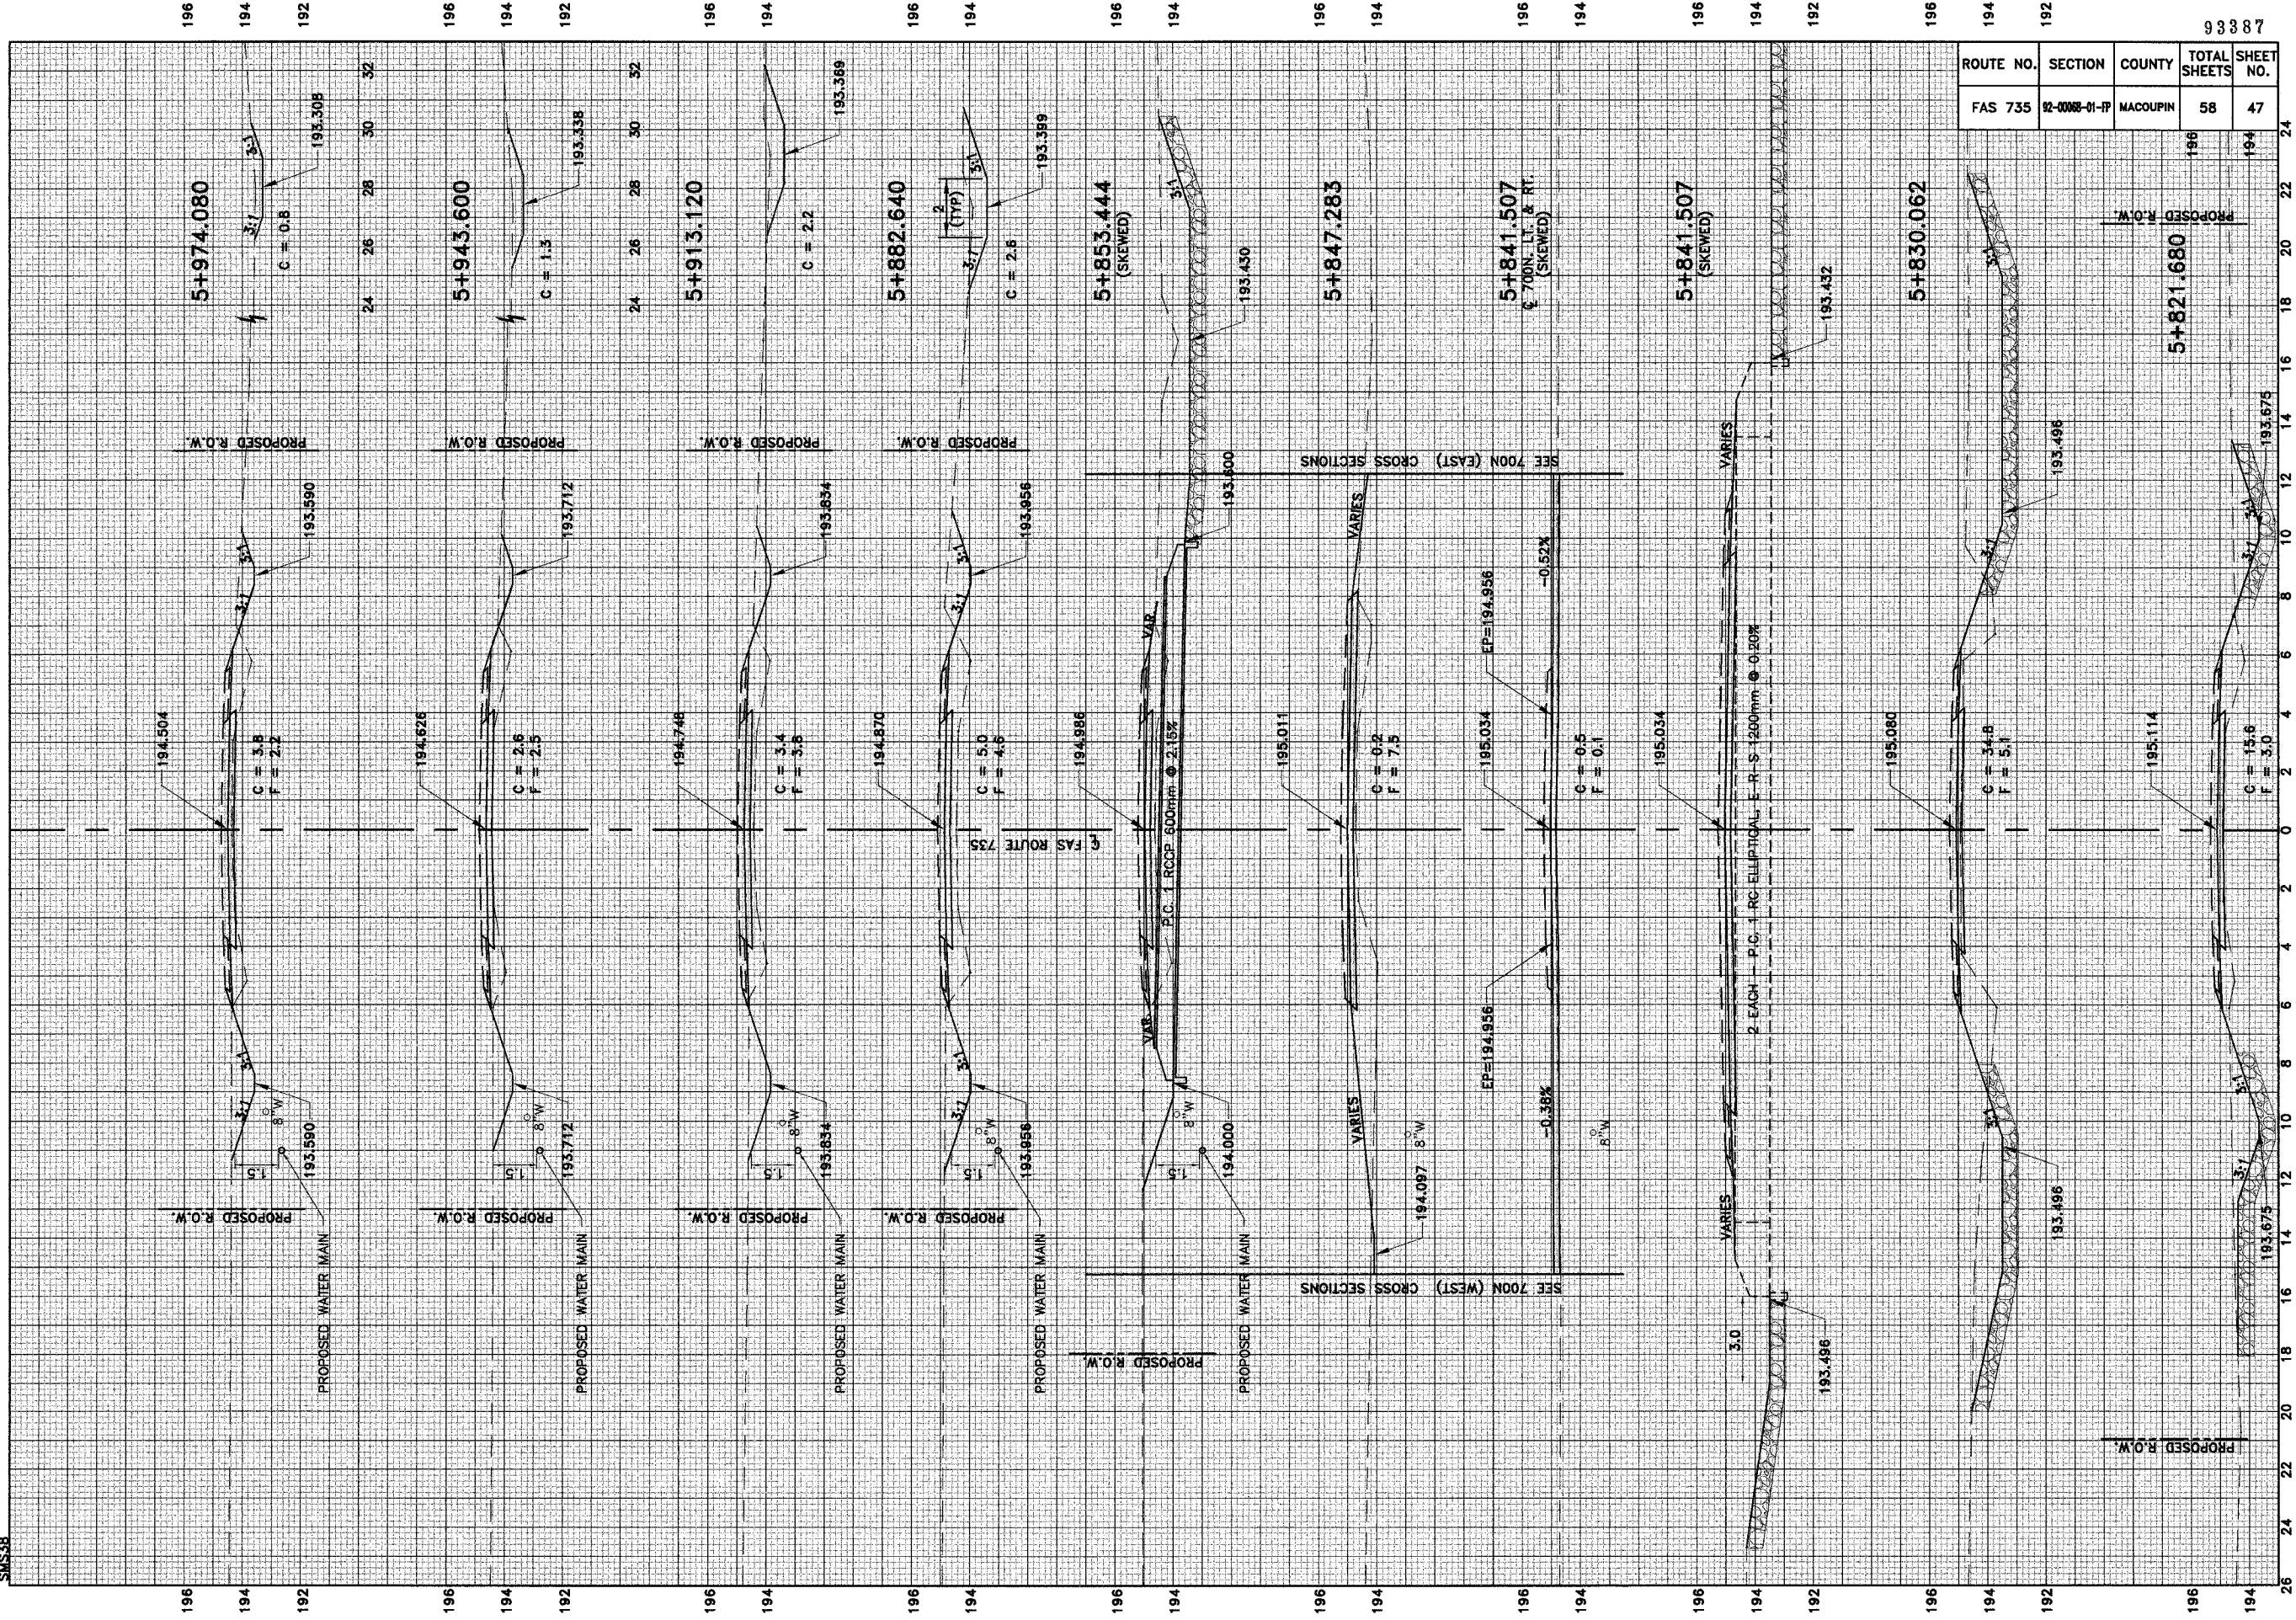

ROUTE NO.	SECTION	COUNTY	TOTAL SHEETS	SHEET NO.
FAS 735	92-0000-01-1P	MACOUPIN	58	47

93387